


**ODOT District 11  
No Passing Zone Log (BEL)**

Route: **0007R (SBELSR00007\*\*C)**

From: **0.000 LEAVE MOE CO**

Length: **6.019** Direction: **North**

To: **6.019 START CONCRETE MEDIAN**

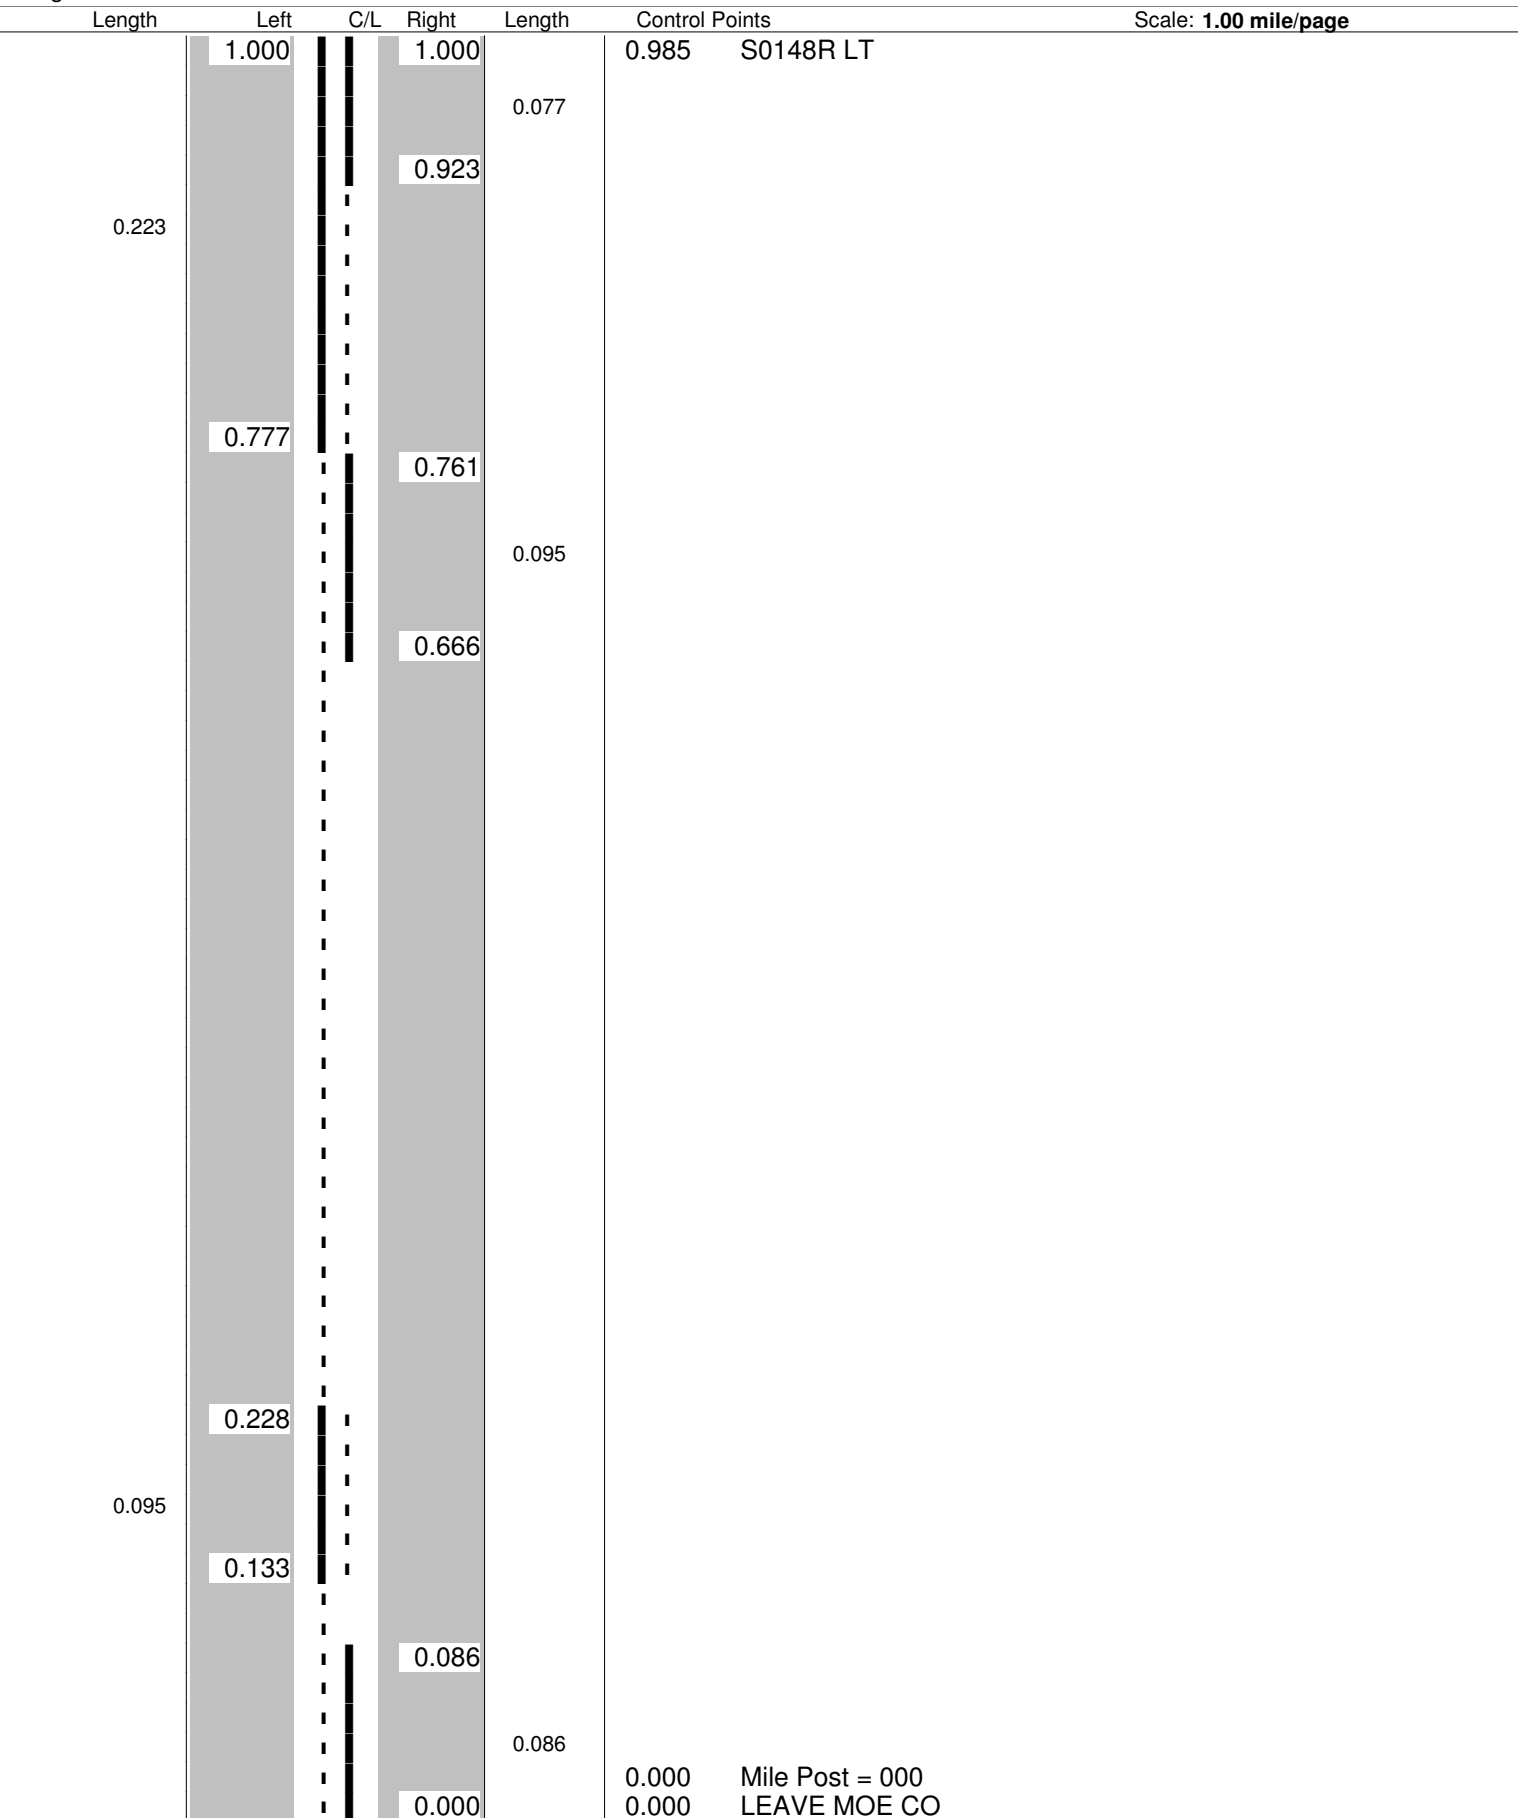

Sheet total equivalent length of solid line: 0.807

Accum. total: 0.807




**ODOT District 11  
No Passing Zone Log (BEL)**

Route: **0007R (SBELSR00007\*\*C)**

From: **0.000 LEAVE MOE CO**

Length: **6.019** Direction: **North**

To: **6.019 START CONCRETE MEDIAN**

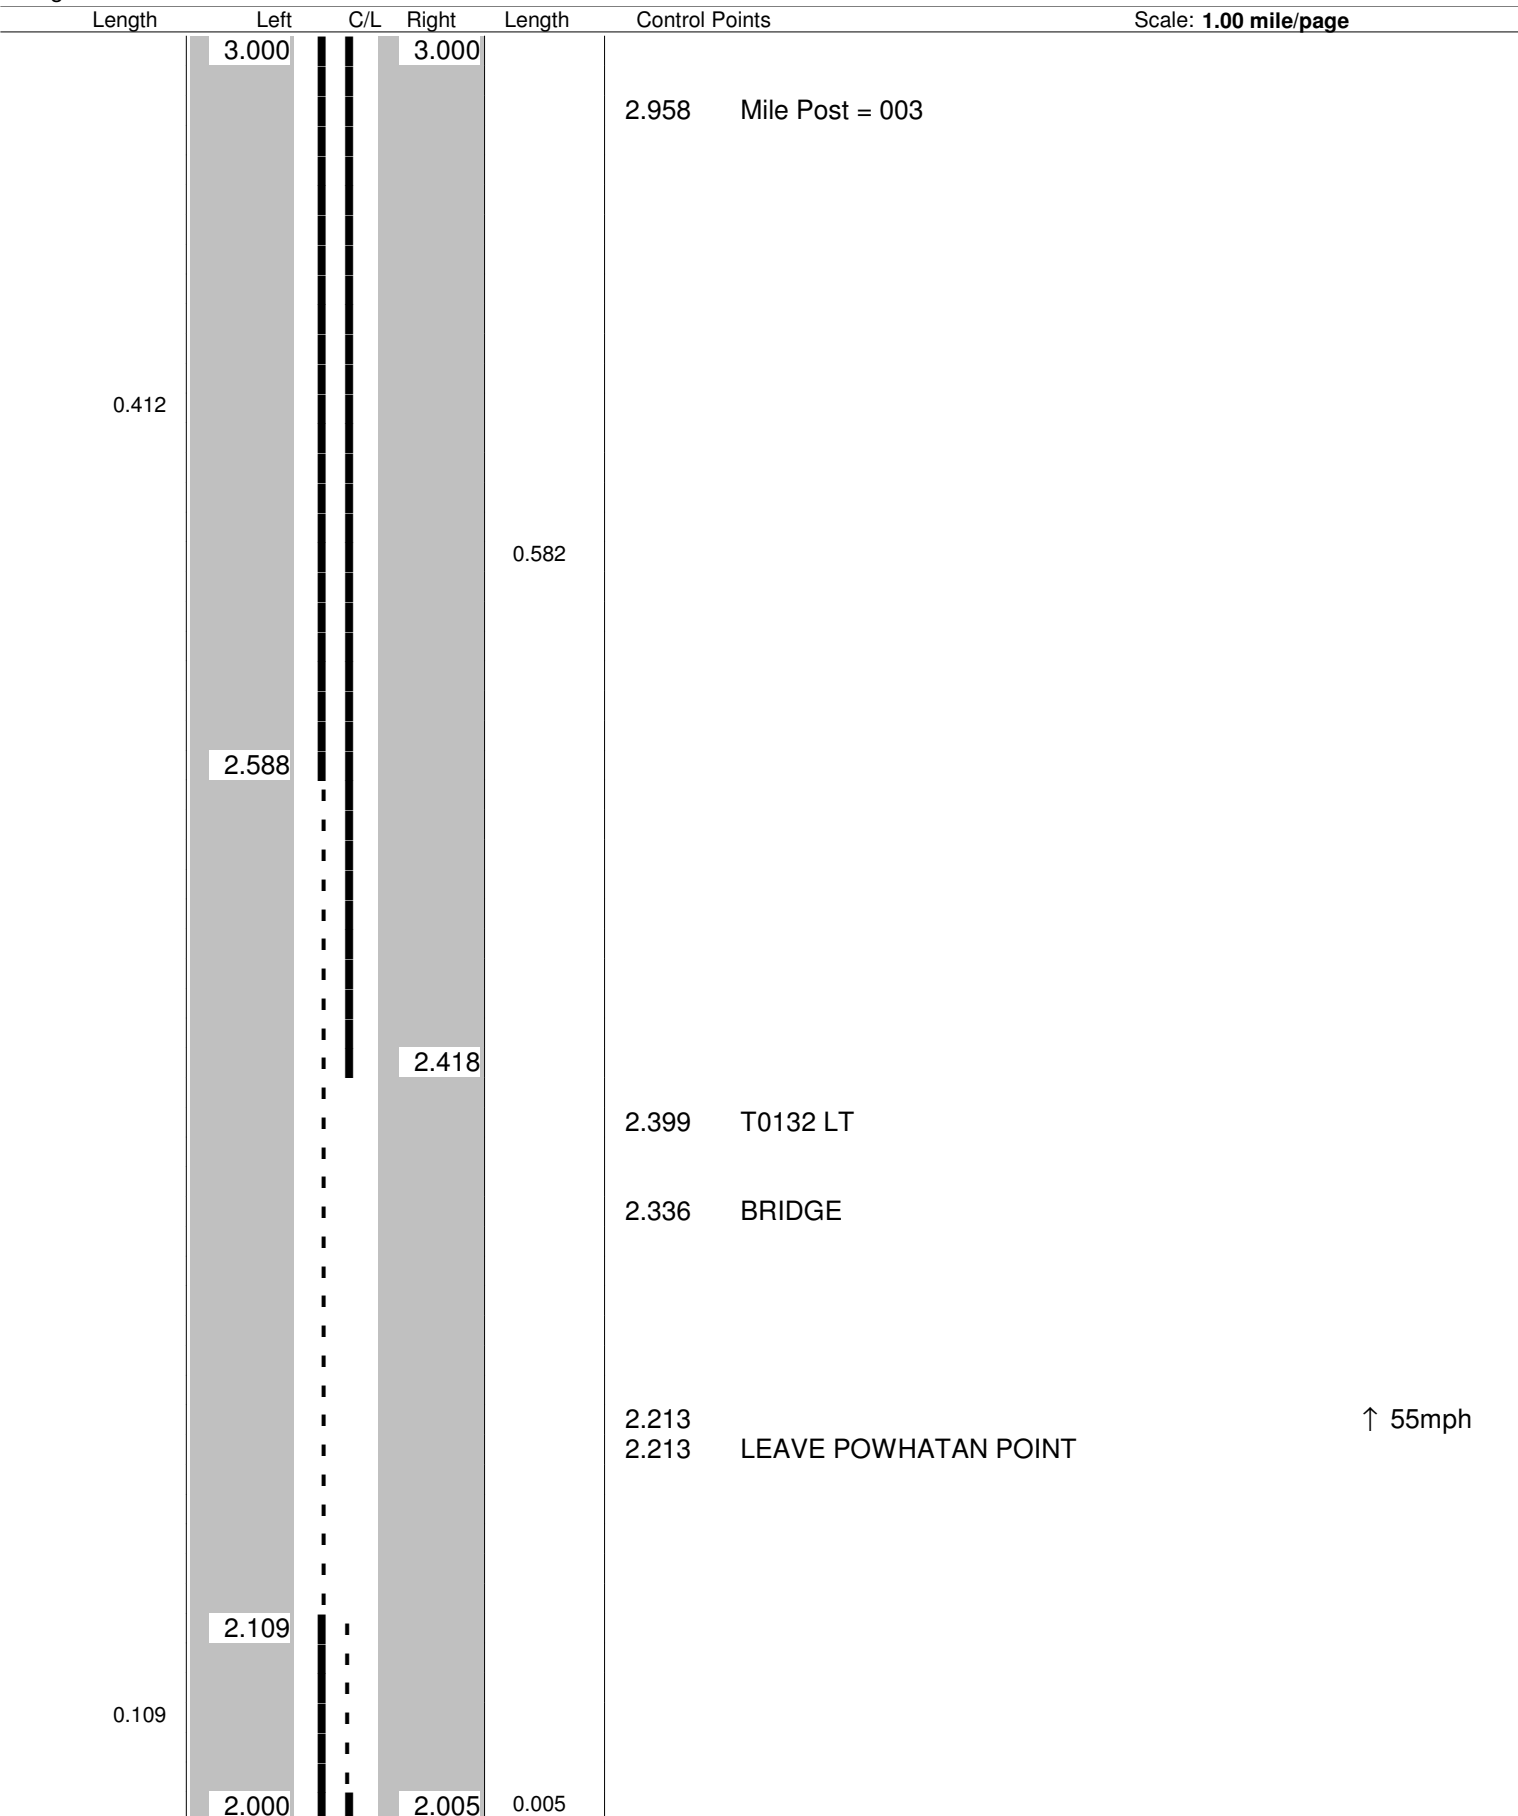

**ODOT District 11  
No Passing Zone Log (BEL)**


Route: **0007R (SBELSR00007\*\*C)**

From: **0.000 LEAVE MOE CO**

Length: **6.019** Direction: **North**

To: **6.019 START CONCRETE MEDIAN**

Length	Left	C/L	Right	Length	Control Points	Scale: 1.00 mile/page
--------	------	-----	-------	--------	----------------	-----------------------

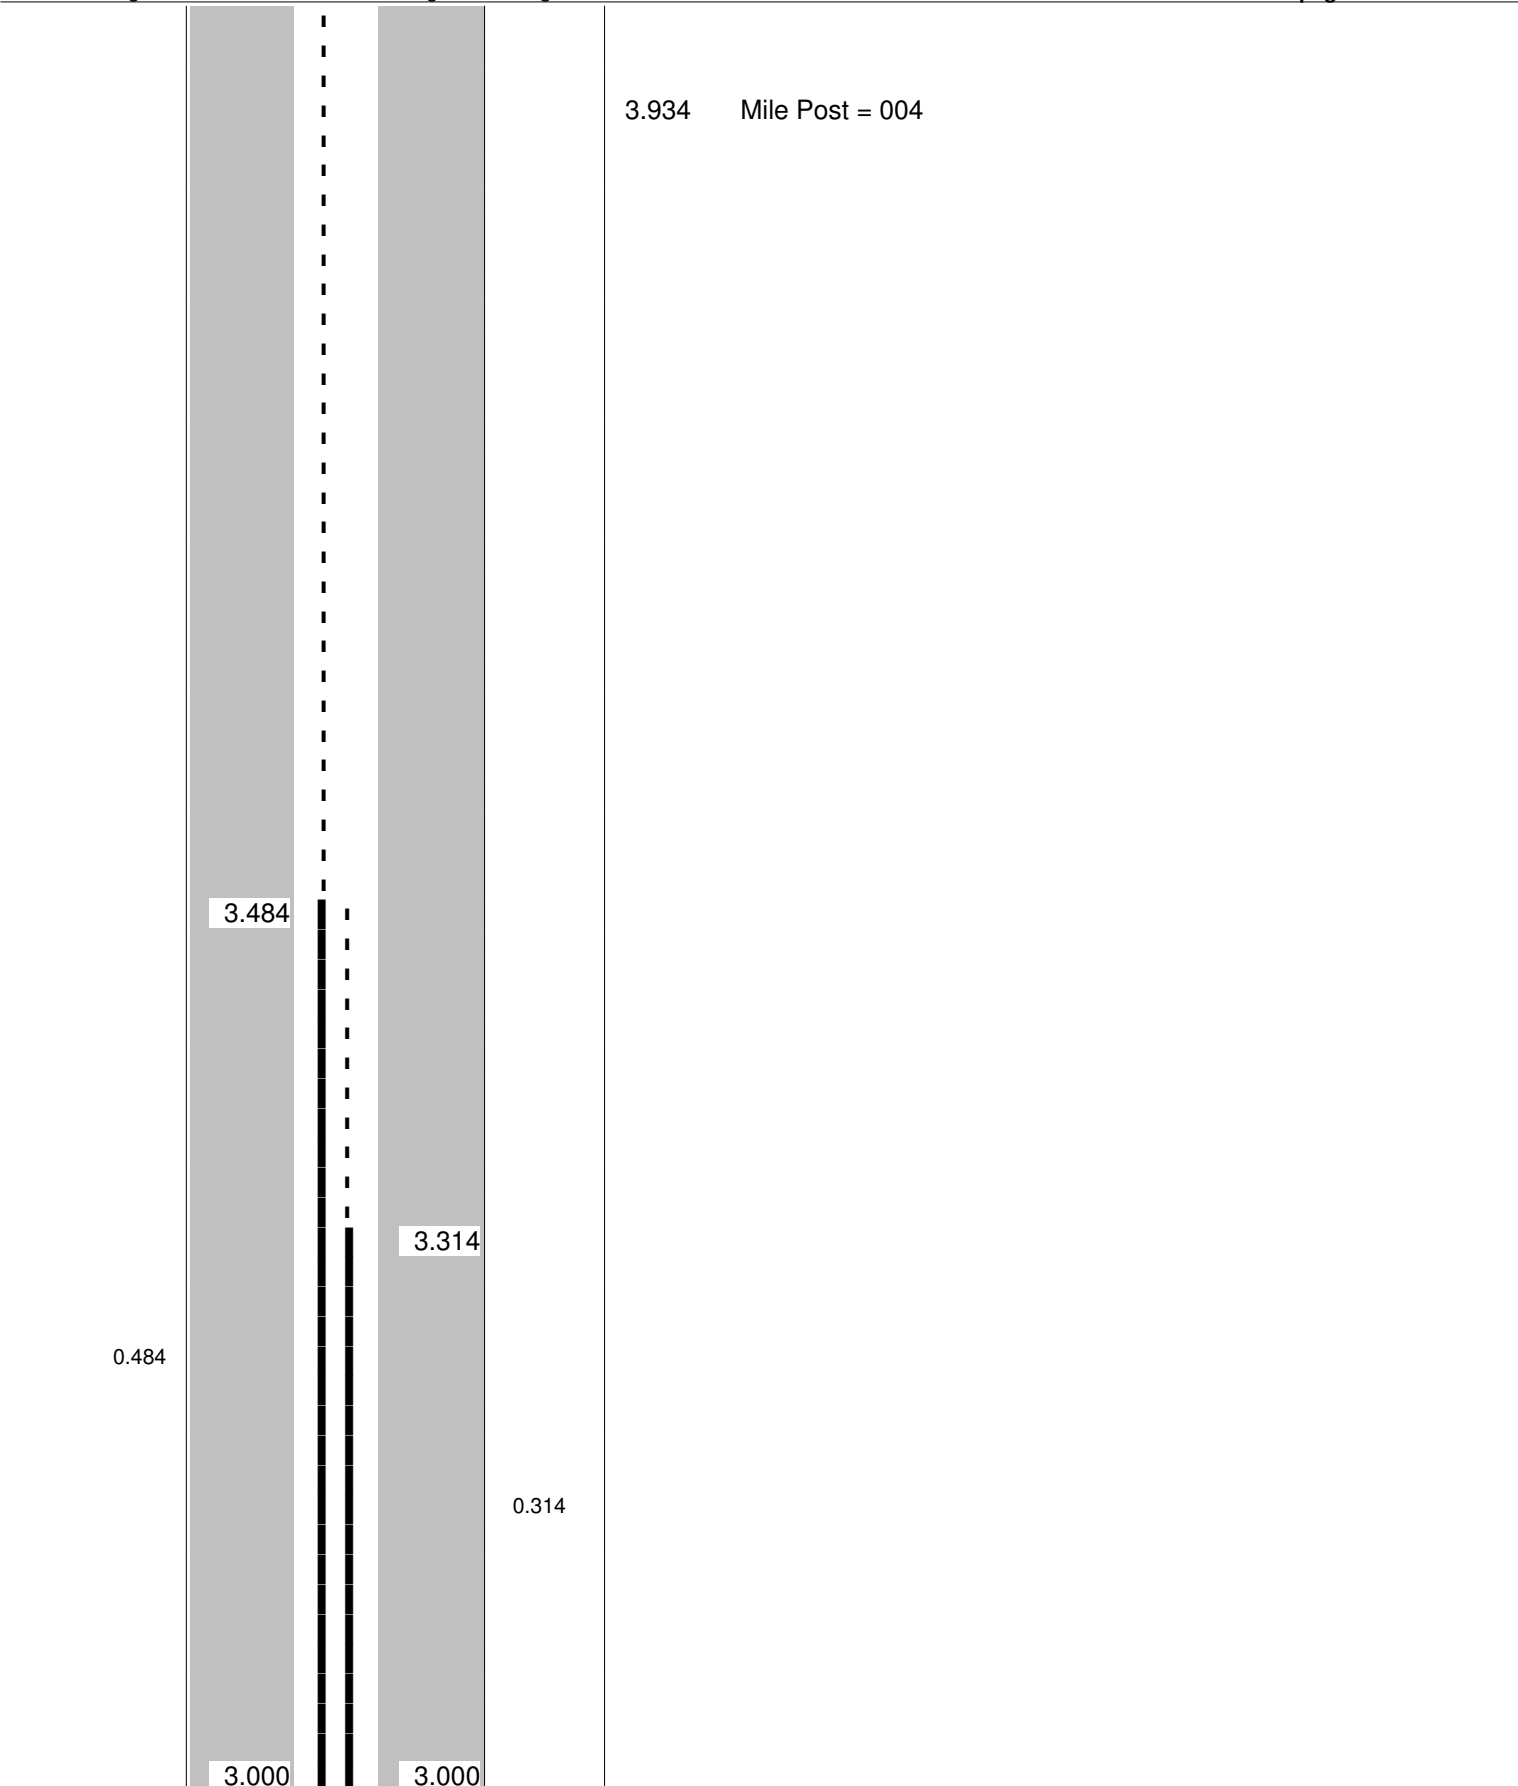

**ODOT District 11  
No Passing Zone Log (BEL)**


Route: **0007R (SBELSR00007\*\*C)**

From: **0.000 LEAVE MOE CO**

Length: **6.019** Direction: **North**

To: **6.019 START CONCRETE MEDIAN**

Length      Left      C/L      Right      Length      Control Points      Scale: **1.00 mile/page**

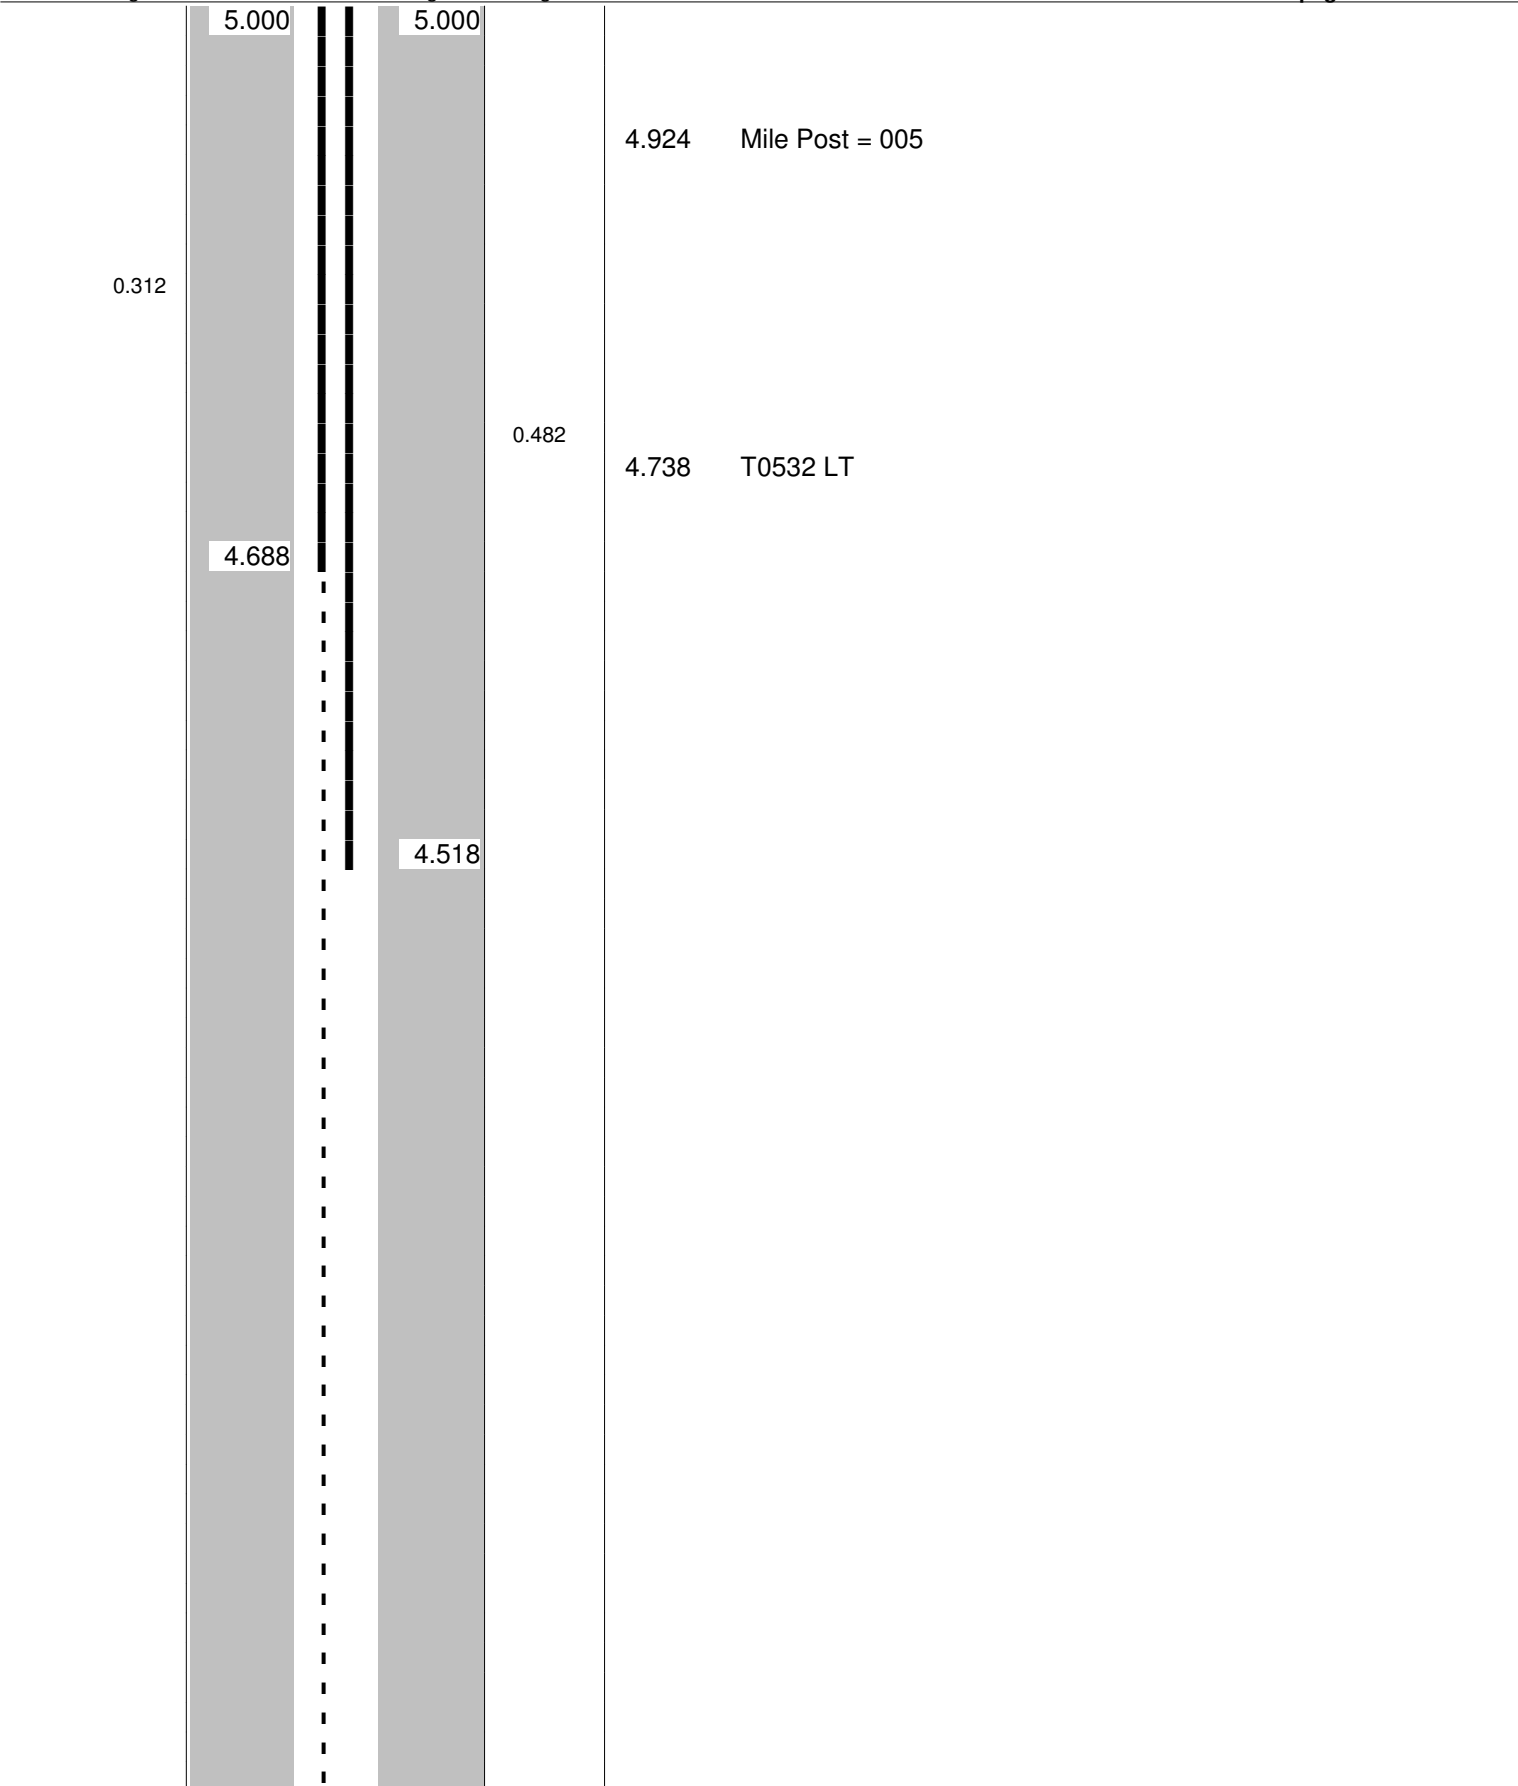

**ODOT District 11  
No Passing Zone Log (BEL)**

Route: **0007R (SBELSR00007\*\*C)**

From: **0.000 LEAVE MOE CO**

Length: **6.019**

Direction: **North**

To: **6.019 START CONCRETE MEDIAN**

Length	Left	C/L	Right	Length	Control Points	Scale: 1.00 mile/page
0.076	6.000		6.000	0.076		
	5.924		5.924		5.934 Mile Post = 006	
					5.908 BEGIN 3 LANES	
					5.763 C0054 OLD SR 7 LT	
					5.695 BRIDGE	
0.924				0.924		
	5.000		5.000			

**ODOT District 11  
No Passing Zone Log (BEL)**

Route: **0007R (SBELSR00007\*\*C)**

From: **0.000 LEAVE MOE CO**

Length: **6.019** Direction: **North**

To: **6.019 START CONCRETE MEDIAN**

Length	Left	C/L	Right	Length	Control Points	Scale: <b>1.00 mile/page</b>
--------	------	-----	-------	--------	----------------	------------------------------

0.019



6.019  
6.000



6.019  
6.000



0.019

6.019 START CONCRETE MEDIAN  
6.019 END 3 LANES