

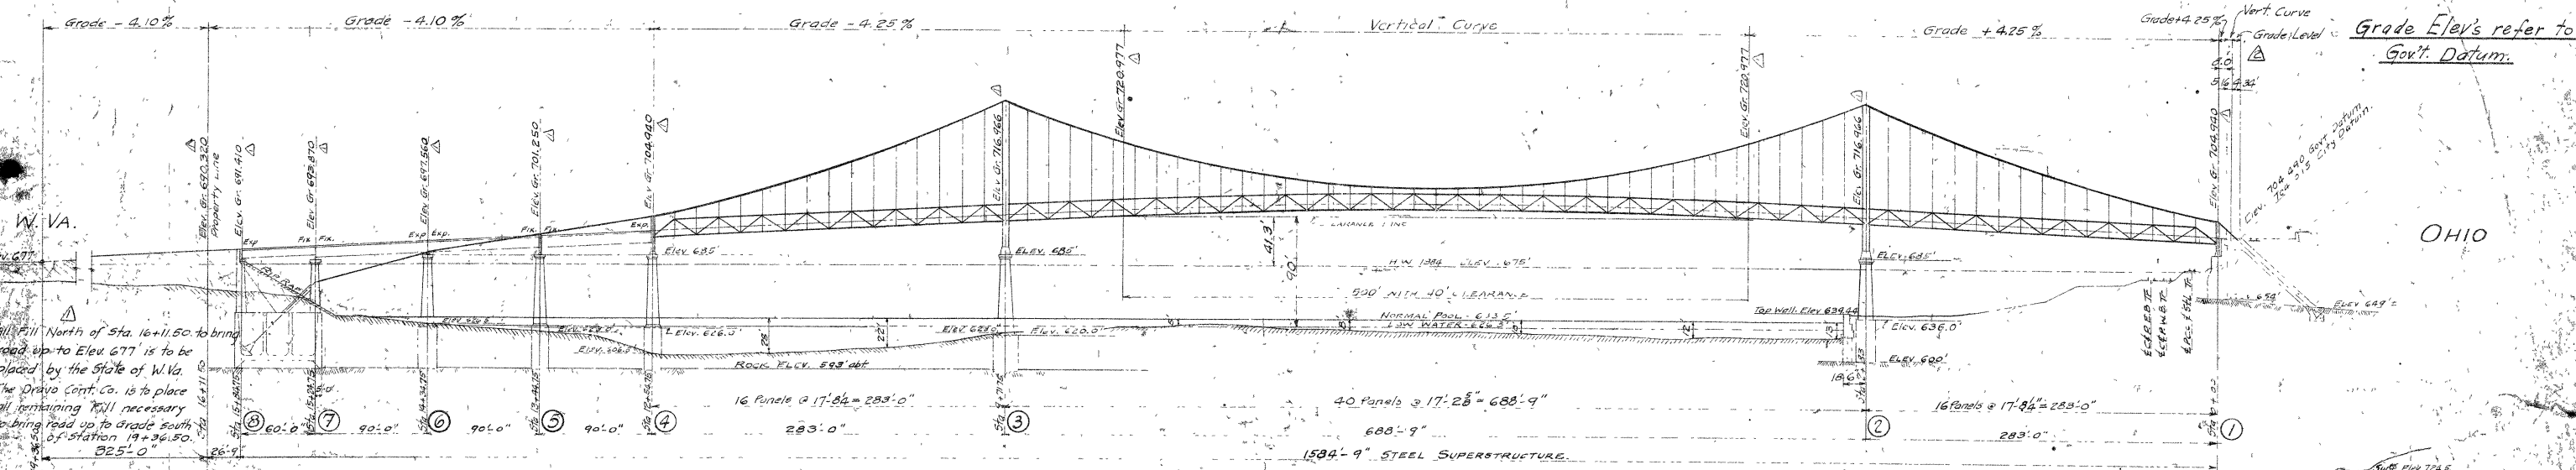
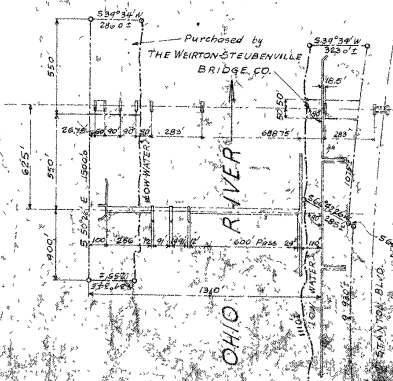


ALTERATIONS			
MARK	DESCRIPTION	DATE	INITIALS
▲	Grade Elev. changed - Note on W.Va. Fill added	11-25-27	D.F.W.
▲	Grade changed on Ohio Approach	1-2-28	C.F.W.
▲	W.Va. State Highway - W.Va. Approach added	4-16-28	S.T.

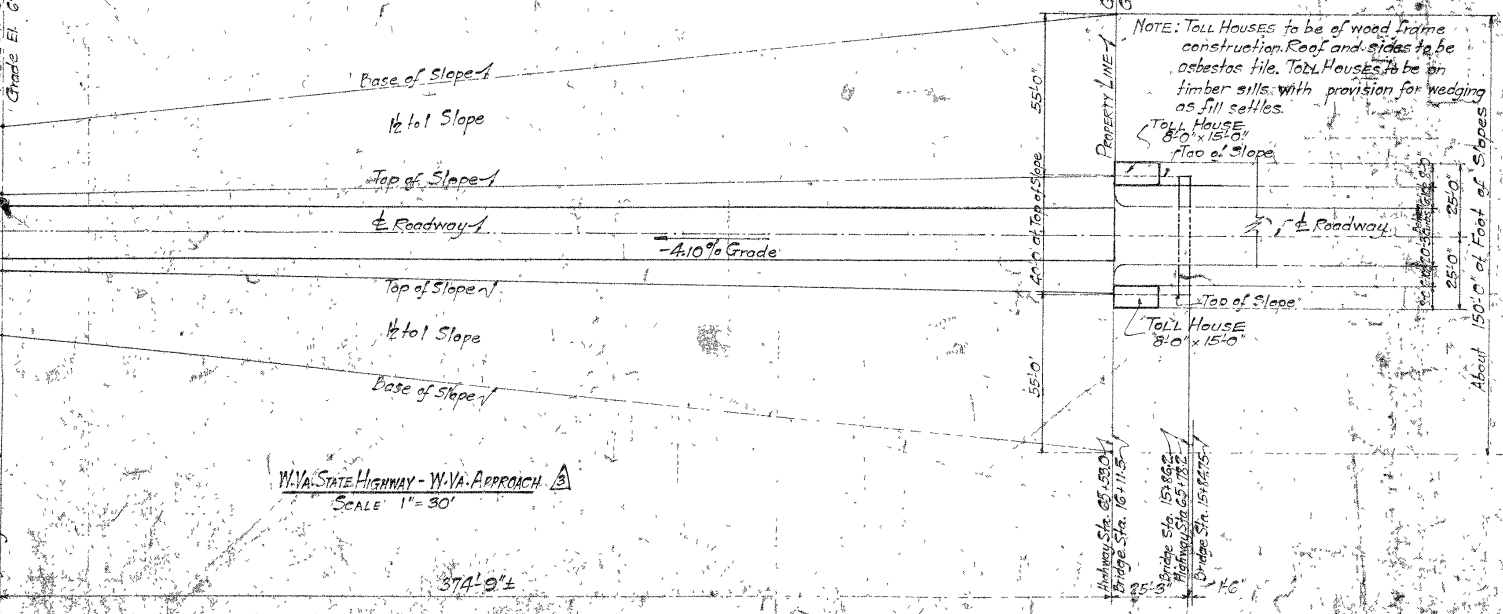

ELEVATION  
SCALE 1"=60'

PLOTTING OF TEST BORE HOLES  
HORIZ. SCALE 1"=60'  
VERT. SCALE 1"=40'

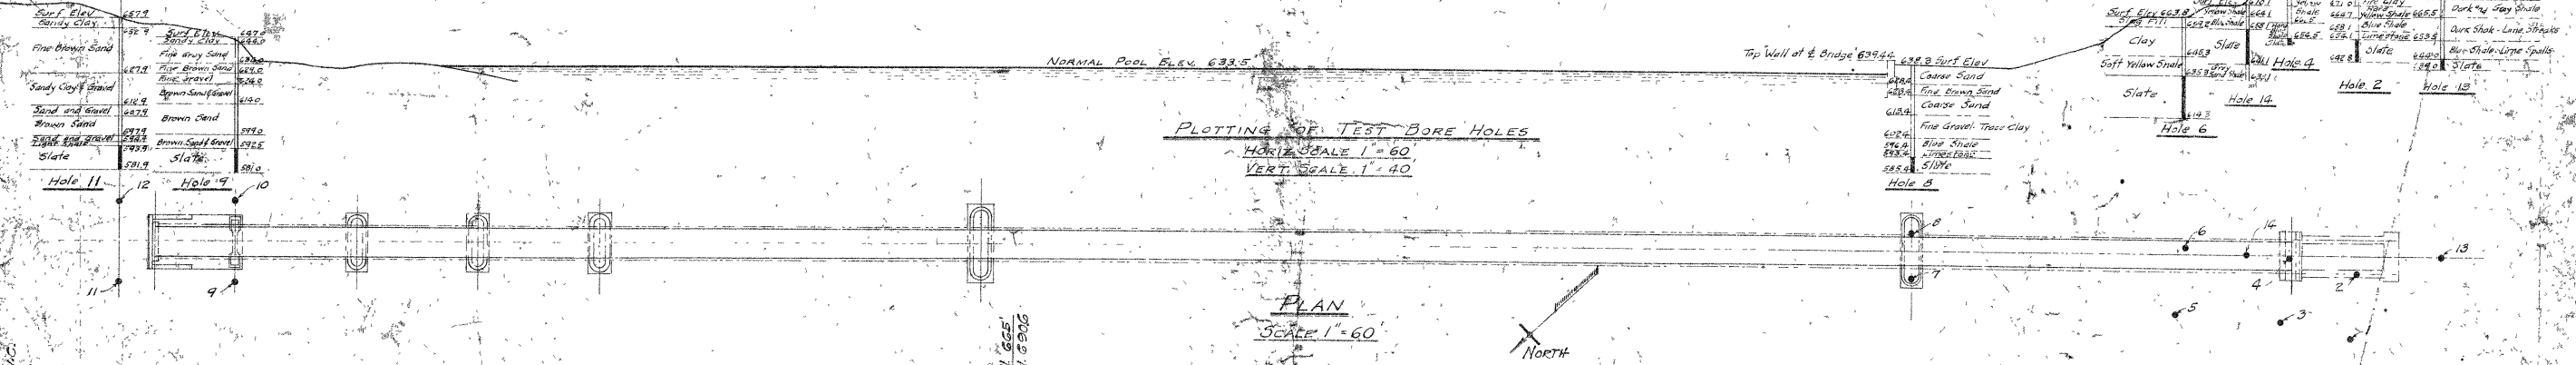

W-642

NO. REPT. CONT. NO. CODE SHOP BILL REFERENCE

STANTON BRIDGE  
OVER THE OHIO RIVER  
STEUBENVILLE, OHIO.

THE  
**DRAVO** CONTRACTING COMPANY  
DESIGNERS AND BUILDERS  
ENGINEERS AND ARCHITECTS

17130