


CROSS-SECTION OF PAVEMENT

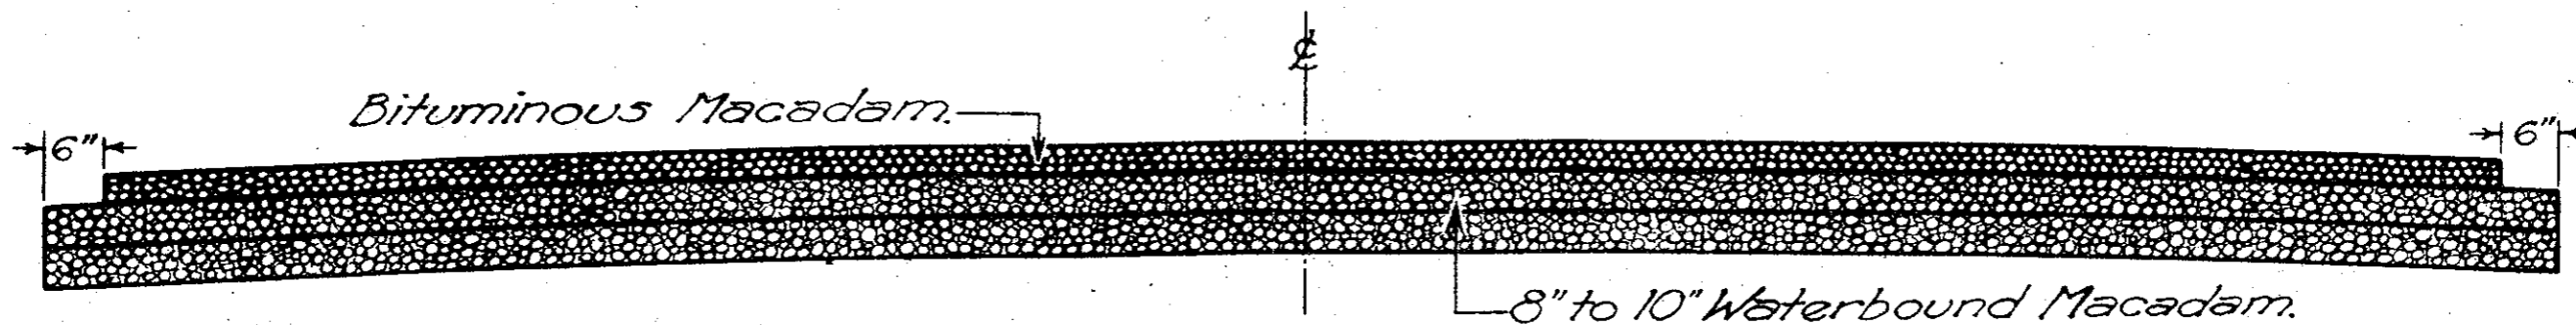

Total depth of Base Course, including existing road metal, shall be not less than 8" on well drained soils of high bearing value and not less than 10" on soils of low bearing value.

Base to be rolled in two courses.

Base Courses shall be constructed 6" wider on each side than top course.

Width of right-of-way 60 feet or more.

If the project is federal, increase the base thickness, to make a total thickness of base and top of not less than twelve (12) inches.

Top:~ Item T-3 General Specifications.

Base:~ Item B-2, General Specifications.

GROWN DETAIL:~ See Construction Drawing No. 144.

SHOULDERS, SLOPES AND DITCHES:~ See Construction Drawing No. 143.

BUREAU OF CONSTRUCTION		REVISED
OHIO		
DEPARTMENT OF HIGHWAYS		
BITUMINOUS MACADAM		
ON		
WATERBOUND BASE		
STANDARD		
CONSTRUCTION DRAWING		137
MARCH 12, 1930		
APPROVED	<i>R.S.B.</i>	CHIEF ENGR. CONST.