


CROSS-SECTION OF PAVEMENT

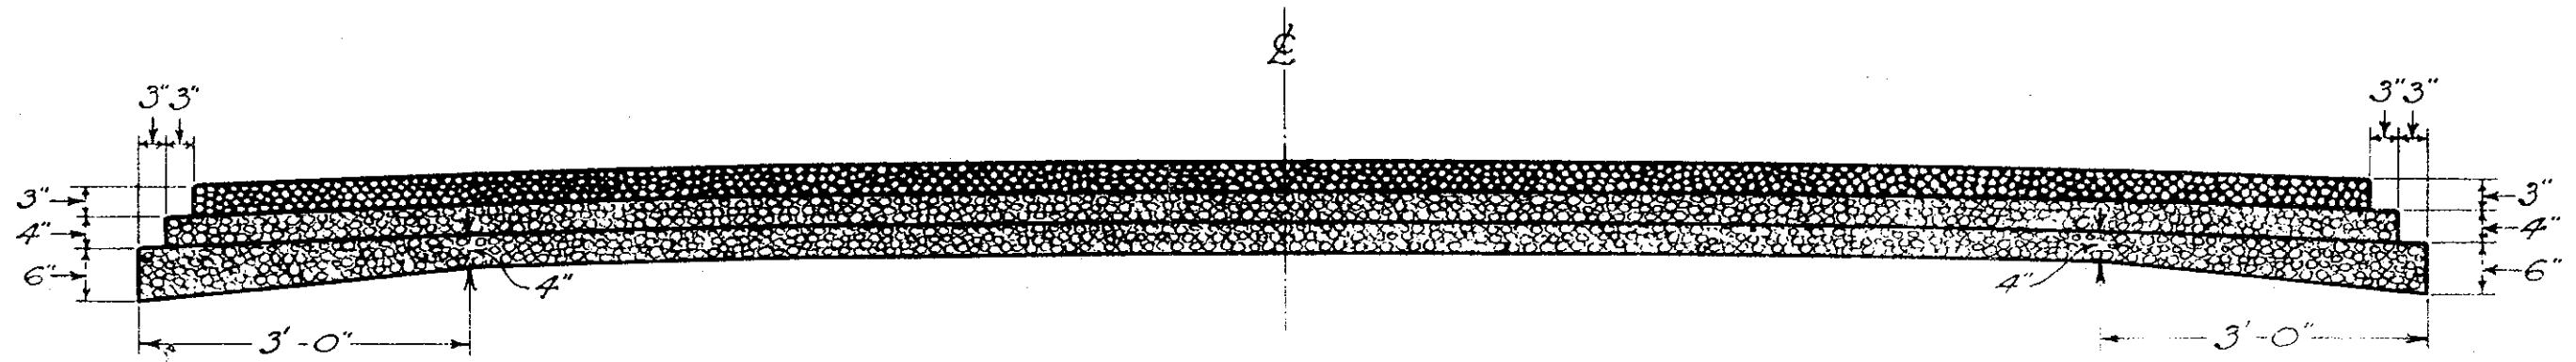

Total depth of Base Course, including existing road metal, shall be not less than 8" on well drained soils of high bearing value and not less than 10" on soils of low bearing value.

Base to be rolled in two courses.

Base Courses shall be constructed as shown on drawing.

Width of right-of-way 60 feet or more.

TOP:--Item T-3 General Specifications.

BASE:--Item B-2 General Specifications.

CROWN DETAIL:--See Construction Drawing No. 144

SHOULDERS, SLOPES AND DITCHES:--See Construction Drawing No. 143.

BUREAU OF CONSTRUCTION
OHIO
DEPARTMENT OF HIGHWAYS

REVISED

BITUMINOUS MACADAM
ON THICKENED EDGE BASE
WATERBOUND MACADAM

STANDARD
CONSTRUCTION DRAWING **138**
MARCH 12, 1930

APPROVED *R.S.B.* CHIEF ENGR. CONST.