


CROSS-SECTION OF PAVEMENT

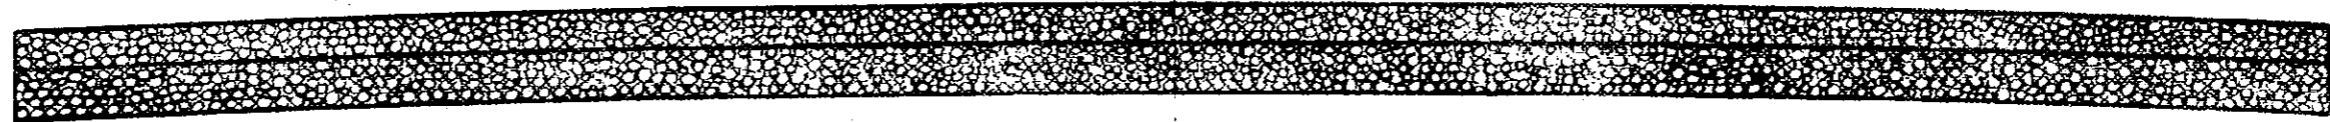

Top Course :- 4" to 5" deep.
Base Course :- 4" to 6" deep.

Width of right-of-way 60 feet or more.

TOP :- Item T-1, General Specifications.

BASE :- Item B-2, General Specifications.

CROWN DETAIL :- See Construction Drawing N^o 144.

SHOULDERS, SLOPES AND DITCHES :- See Construction Drawing N^o 143.

BUREAU OF CONSTRUCTION
OHIO
DEPARTMENT OF HIGHWAYS

REVISED

**WATERBOUND
MACADAM**

STANDARD
CONSTRUCTION DRAWING **139**
MARCH 18, 1930

APPROVED *R.S.B.* CHIEF ENGR. CONST.