



PRESSURE RELIEF OR EXPANSION JOINTS

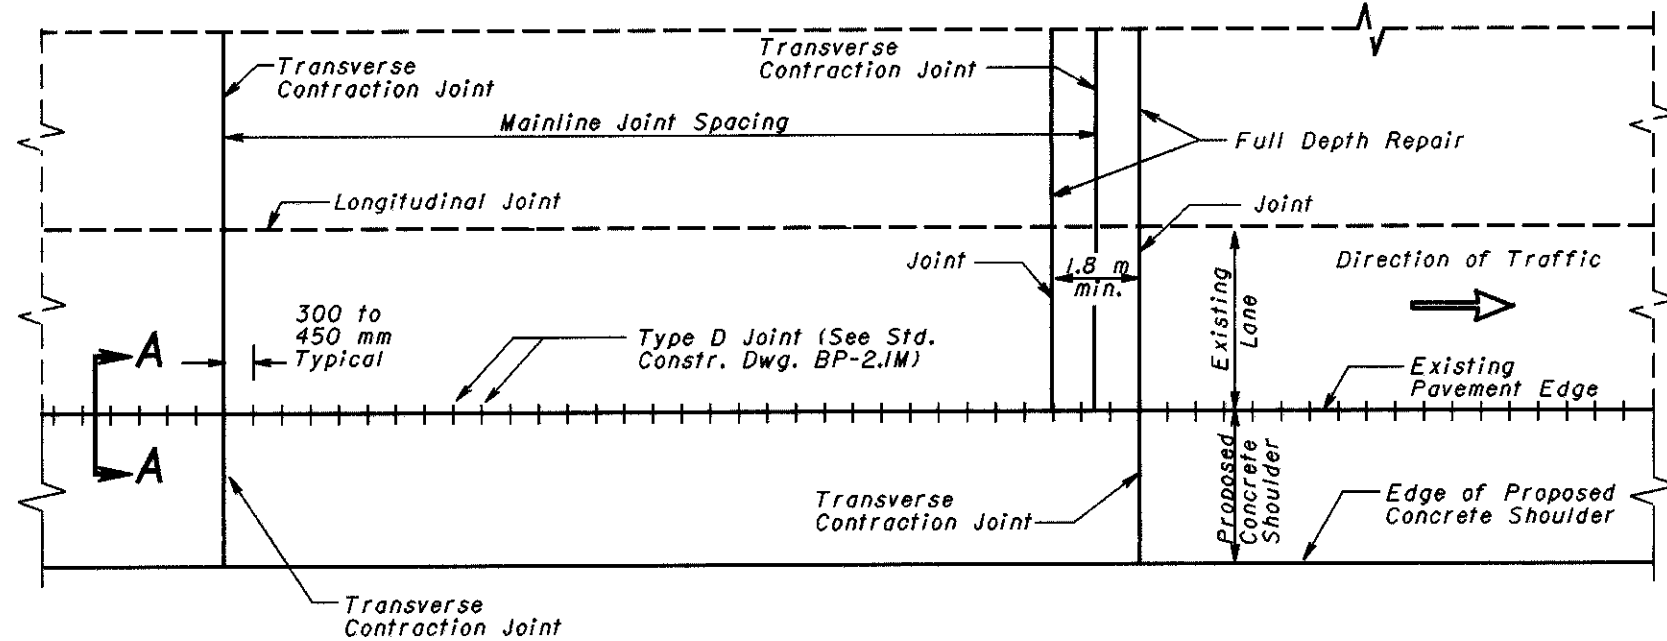

NEW OR EXISTING TRANSVERSE JOINT

NEW OR EXISTING JOINT REPAIR

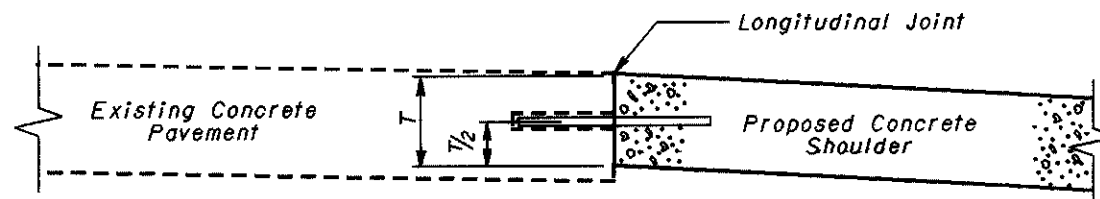

SECTION A-A

All dimensions are in millimeters unless otherwise noted.

NOTES

SHOULDERS: shall have the same joint spacing, sawing, and sealing requirements as the mainline pavement.

EXPANSION, PRESSURE RELIEF AND CONTRACTION JOINTS: Care shall be taken to make the expansion, pressure relief or contraction joints in the shoulder a straight line continuation of the new or existing expansion, pressure relief or contraction joints.

For clarity, transverse joints have been shown normal to the centerline. When placed next to mainline pavement with skewed joints, the joints in the shoulder shall be skewed to match the skew of the mainline joints.



This Drawing Replaces BP-8.J.


OFFICE OF PLANNING
OHIO DEPARTMENT OF TRANSPORTATION

CONCRETE SHOULDERS


DATE
10-28-94
4-8-97

STANDARD CONSTRUCTION DRAWING **BP-8.1M**

APPROVED *[Signature]*
ADMINISTRATOR

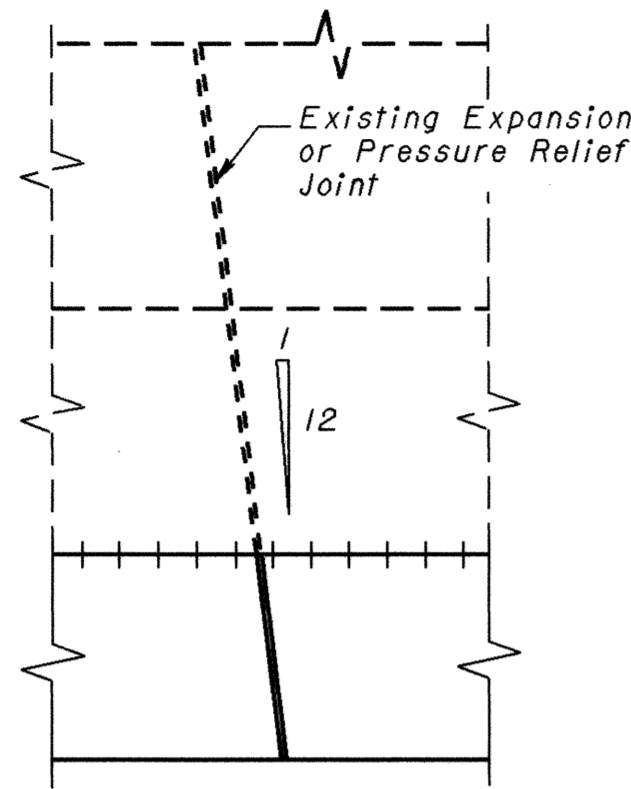


PRESSURE RELIEF OR EXPANSION JOINTS

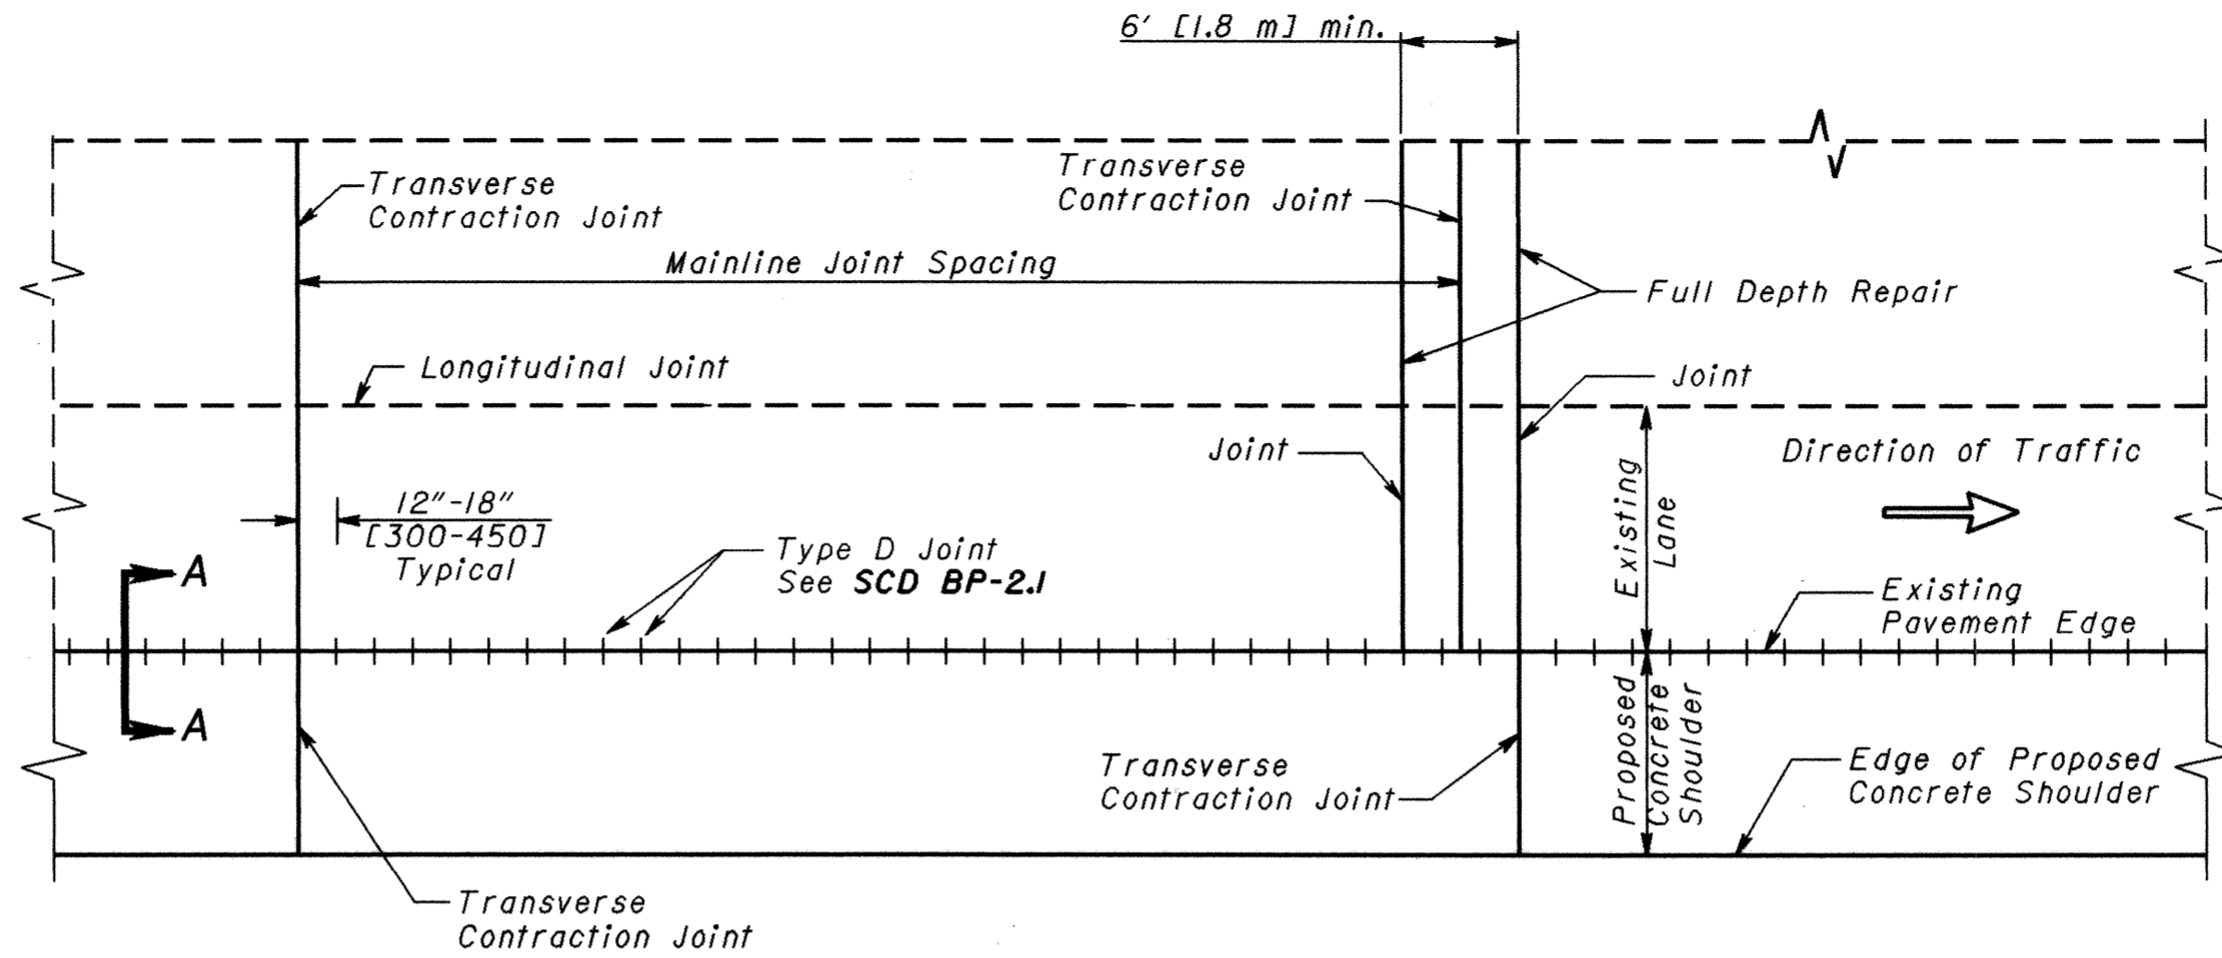

NEW OR EXISTING TRANSVERSE JOINT

NEW OR EXISTING JOINT REPAIR

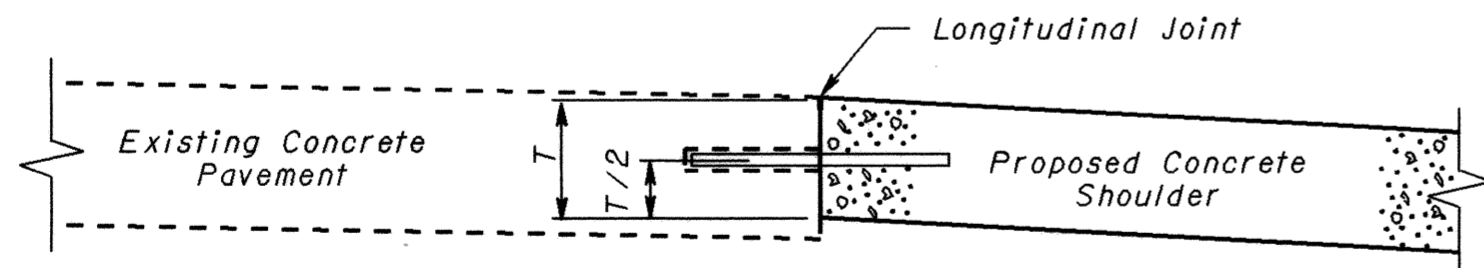

SECTION A-A

NOTES

SHOULDERS: shall have the same joint spacing, sawing, and sealing requirements as the mainline pavement.


EXPANSION, PRESSURE RELIEF AND CONTRACTION JOINTS: Care shall be taken to make the expansion, pressure relief or contraction joints in the shoulder a straight line continuation of the new or existing expansion, pressure relief or contraction joints.

For clarity, transverse joints have been shown normal to the centerline. When placed next to mainline pavement with skewed joints, the joints in the shoulder shall be skewed to match the skew of the mainline joints.


TIE BAR SPACING: shall be per Table A on SCD BP-2.1 and shall be based on the thickness of the concrete shoulder where it meets the existing concrete pavement. The number of tie bars per slab shall vary depending on the existing joint spacing, but the maximum spacing between tie bars shall not be exceeded.

THIS DRAWING REPLACES BP-8.1M DATED 4-8-97.

NUMBER	BP-8.1
STANDARD ROADWAY CONSTRUCTION DRAWING	CONCRETE SHOULDERS
ROADWAY ENGINEERING SERVICES	
All metric dimensions (in brackets []) are in millimeters unless otherwise noted.	
STD. ENGR. M. EVANS	DRAWN D. FOCKE
REVISIONS	
OHIO DEPARTMENT OF TRANSPORTATION	DATE

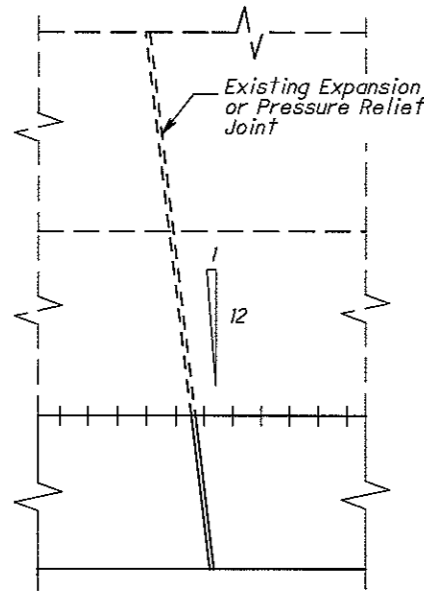


PRESSURE RELIEF OR EXPANSION JOINTS

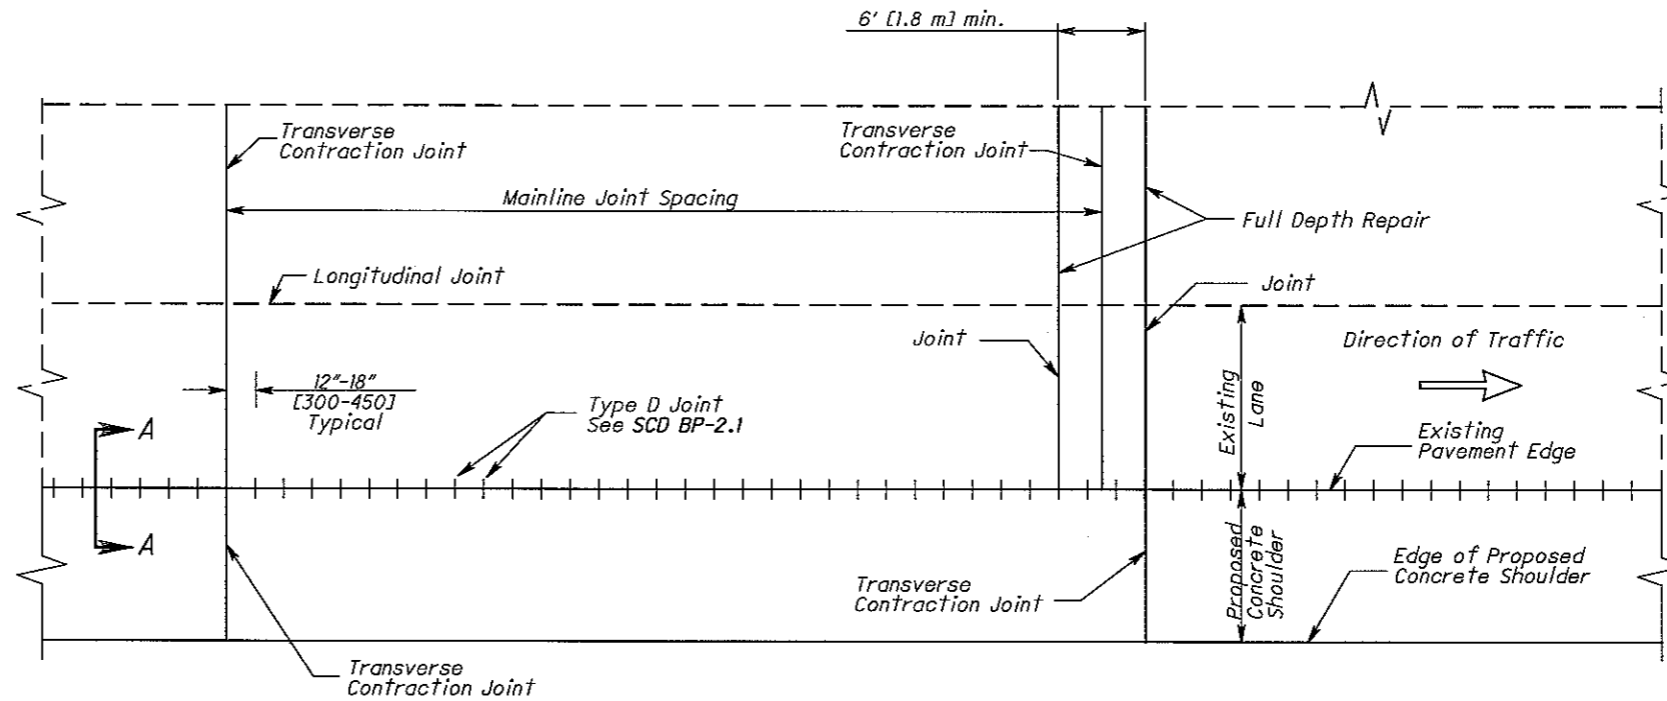

NEW OR EXISTING TRANSVERSE JOINT

NEW OR EXISTING JOINT REPAIR

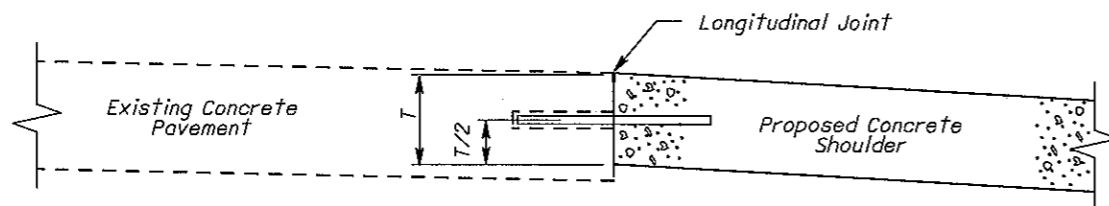

SECTION A-A

NOTES

SHOULDERS: Shall have the same joint spacing, sawing, and sealing requirements as the mainline pavement.

EXPANSION, PRESSURE RELIEF AND CONTRACTION JOINTS: Care shall be taken to make the expansion, pressure relief or contraction joints in the shoulder a straight line continuation of the new or existing expansion, pressure relief or contraction joints.

For clarity, transverse joints have been shown normal to the centerline. When placed next to mainline pavement with skewed joints, the joints in the shoulder shall be skewed to match the skew of the mainline joints.

TIE BAR SPACING: Shall be per Table A on SCD BP-2.1 and shall be based on the thickness of the concrete shoulder where it meets the existing concrete pavement. The number of tie bars per slab shall vary depending on the existing joint spacing, but the maximum spacing between tie bars shall not be exceeded.