




BULLETIN BOARD

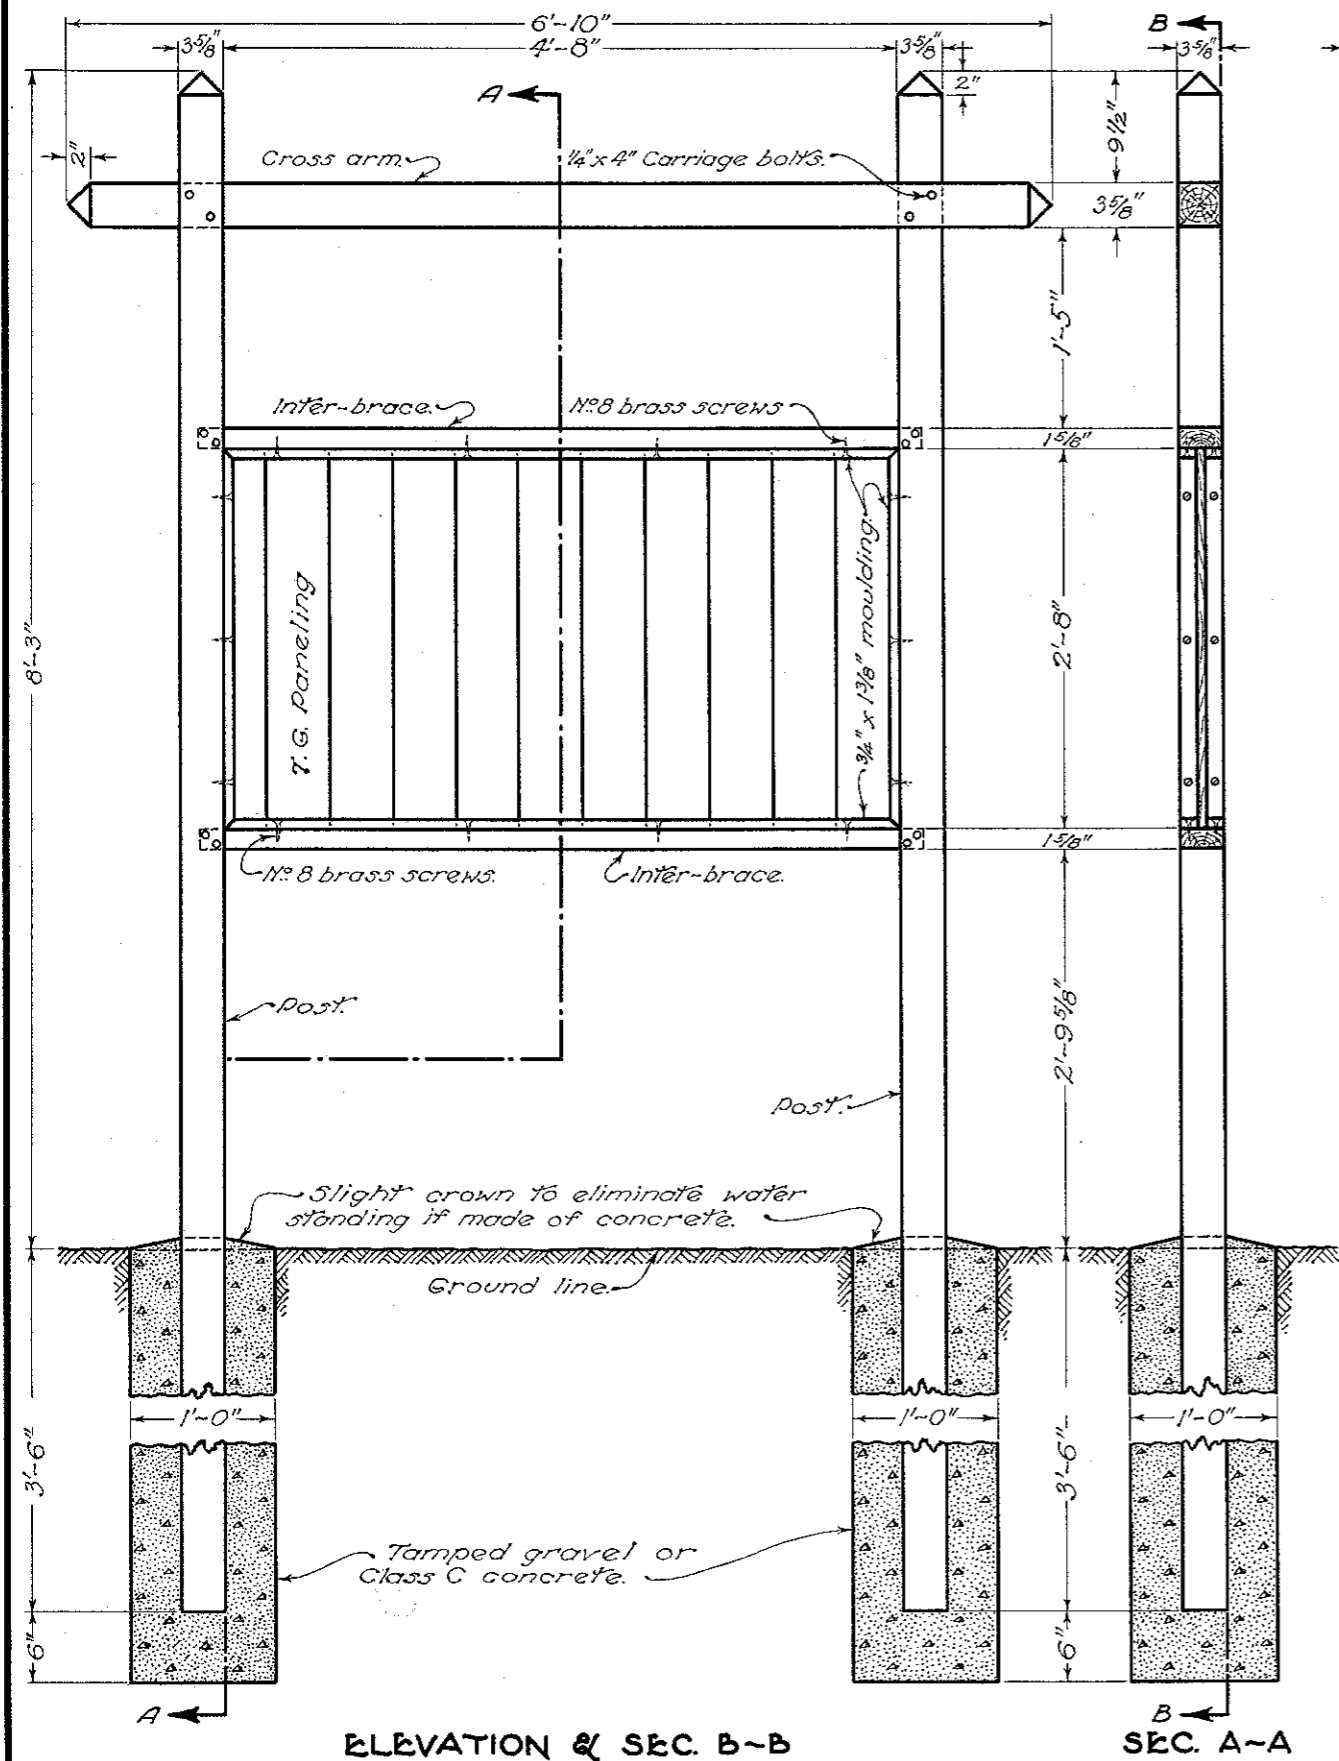


ELEVATION & SEC. B-B

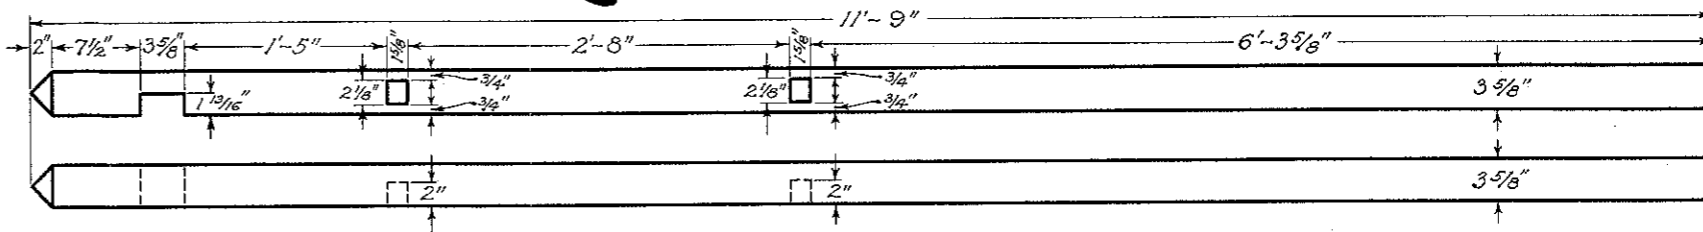

POST DETAIL

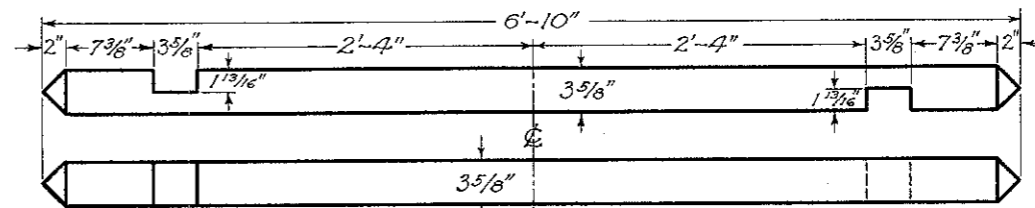

CROSS ARM DETAIL

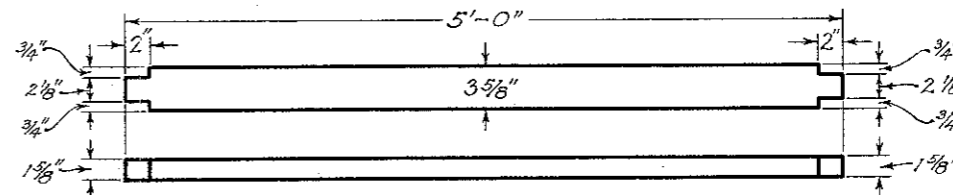

INTER-BRACE DETAIL

NOTES

LUMBER:— All lumber shall be S&S, Std, K.D, No 1 common or better Southern Yellow Pine or Douglas fir (Sec. M-8).
 All lumber to be treated in accordance with the requirement for Pentachlorophenol Treatment (Sec. M-8.7).
 BOLTS shall be cadmium plated or hot galvanized.
 SCREWS shall be brass.
 POST HOLES shall be backfilled with tamped gravel or with Class C concrete. Cost to be included in price bid for the bulletin board.

LIST OF MATERIAL

2	~ 4" x 4" x 11'-9"	POSTS
1	~ 4" x 4" x 6'-10"	CROSS ARM
2	~ 2" x 4" x 5'-0"	INTER-BRACES
4	~ 3/4" x 1 3/8" x 2'-8"	MOULDING
4	~ 3/4" x 1 3/8" x 4'-8"	MOULDING
11	~ 1" x 6" x 2'-8"	T.G. PANELING D&CM
52	~ No. 8	BRASS SCREWS
12	~ 1/4" x 4"	CARRIAGE BOLTS

BUREAU OF LOCATION AND DESIGN
 OHIO DEPARTMENT OF HIGHWAYS

ROADSIDE
 PARKS

STANDARD
 CONSTRUCTION
 DRAWING

R. P.
 No. 3

APPROVED: *[Signature]* ENGR. L. & D.

DATE
 9-14-56