




COMBINATION TOILET AND STORAGE BUILDING

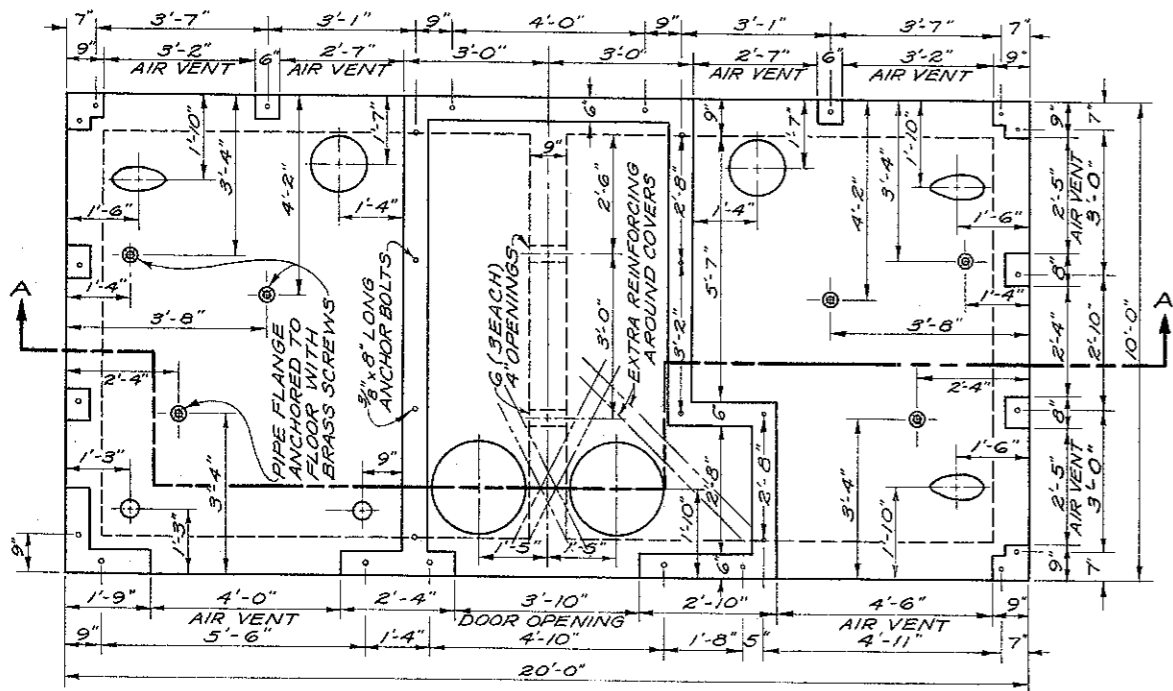


FOUNDATION PLAN

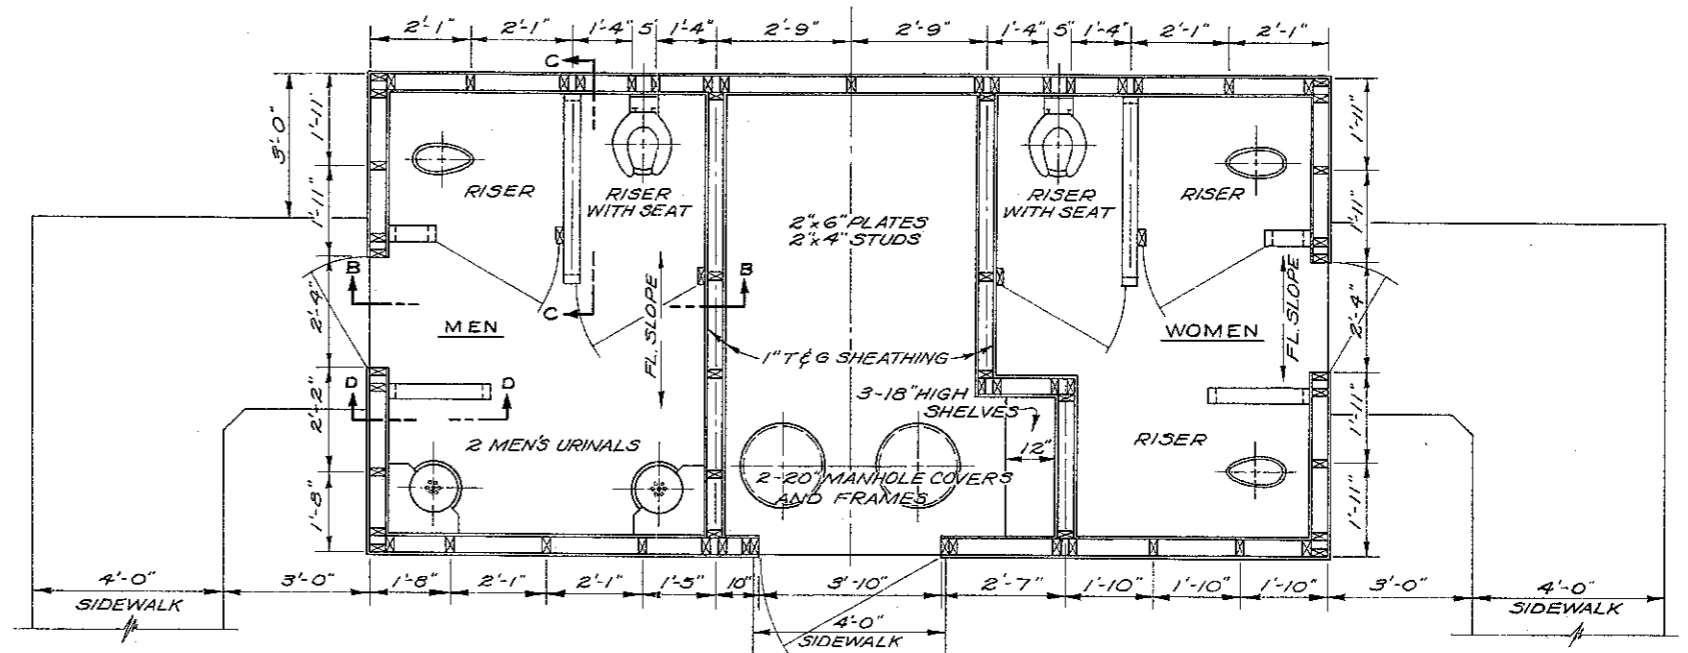


FLOOR PLAN

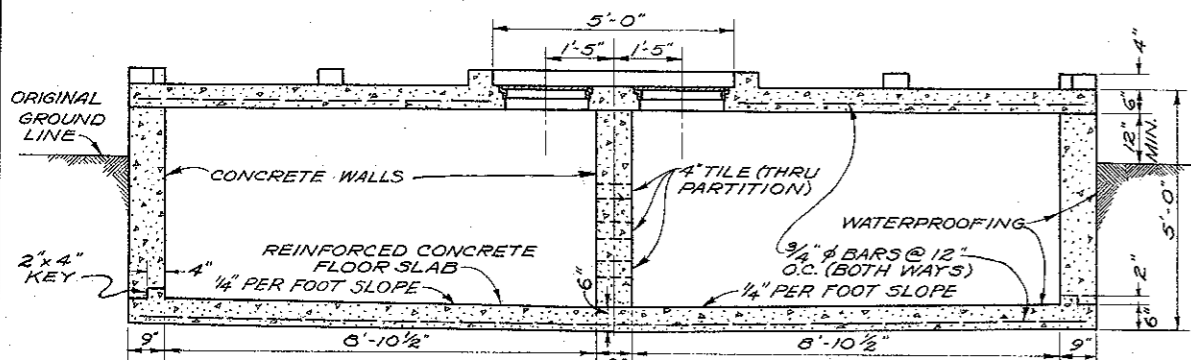


SECTION A-A

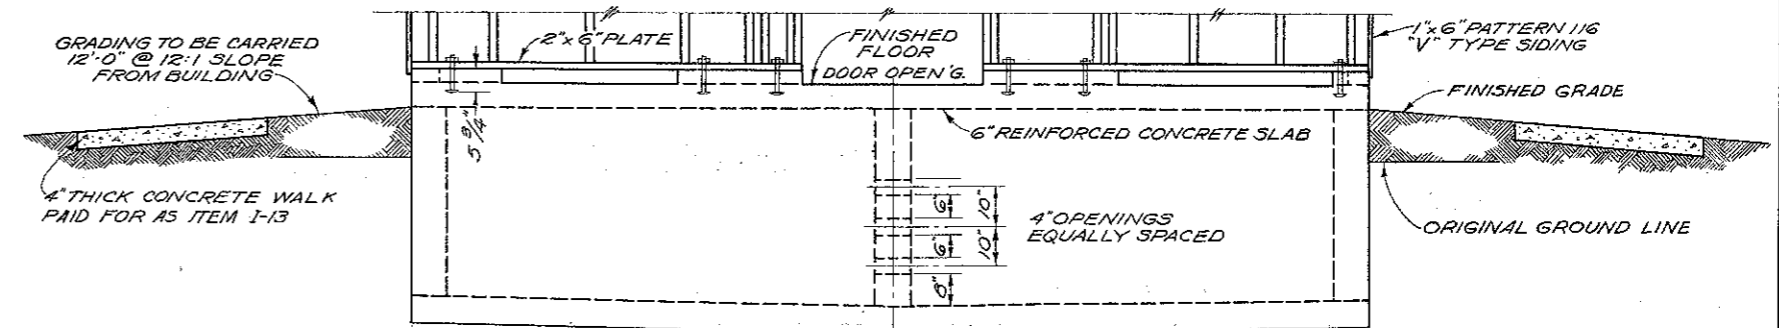


ELEVATION

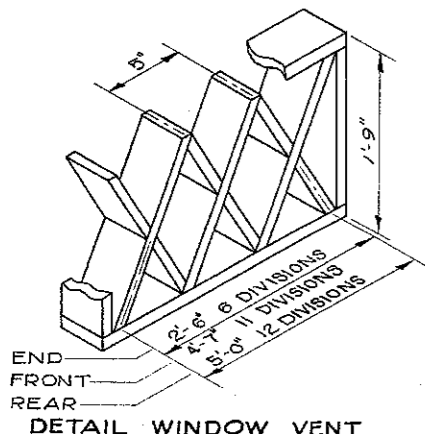


DETAIL WINDOW VENT

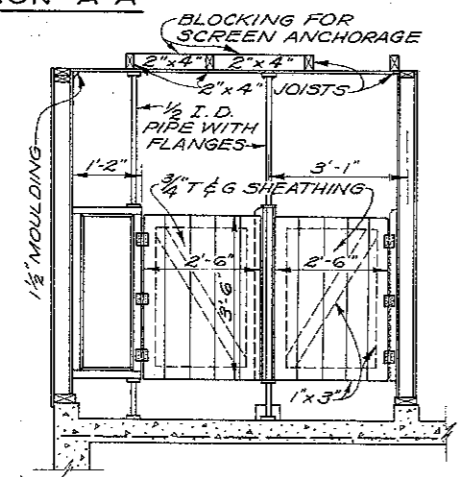


SECTION B-B

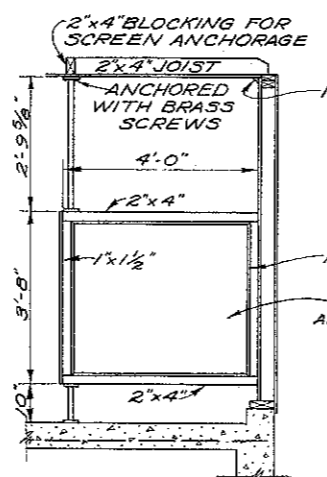

SECTION C-C

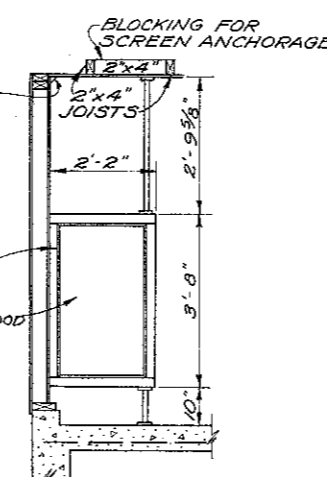

SECTION D-D

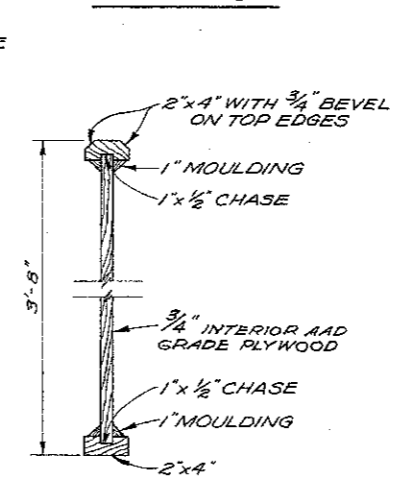

TYPICAL SECTION THRU SCREEN

TOILET AND URINAL PARTITION SCREENS

BUREAU OF LOCATION AND DESIGN
OHIO DEPARTMENT OF HIGHWAYS

DATE 7-1-57

ROADSIDE PARKS

STANDARD CONSTRUCTION DRAWING

R.P. No. 4-A

APPROVED *[Signature]* ENGR. L. & D.