



TOWN STREET



BEFORE AND AFTER



EXISTING VIEW TOWARD DOWNTOWN



PROPOSED VIEW TOWARD DOWNTOWN - DAY




PROPOSED VIEW TOWARD DOWNTOWN - NIGHT

SECTION



PLAN

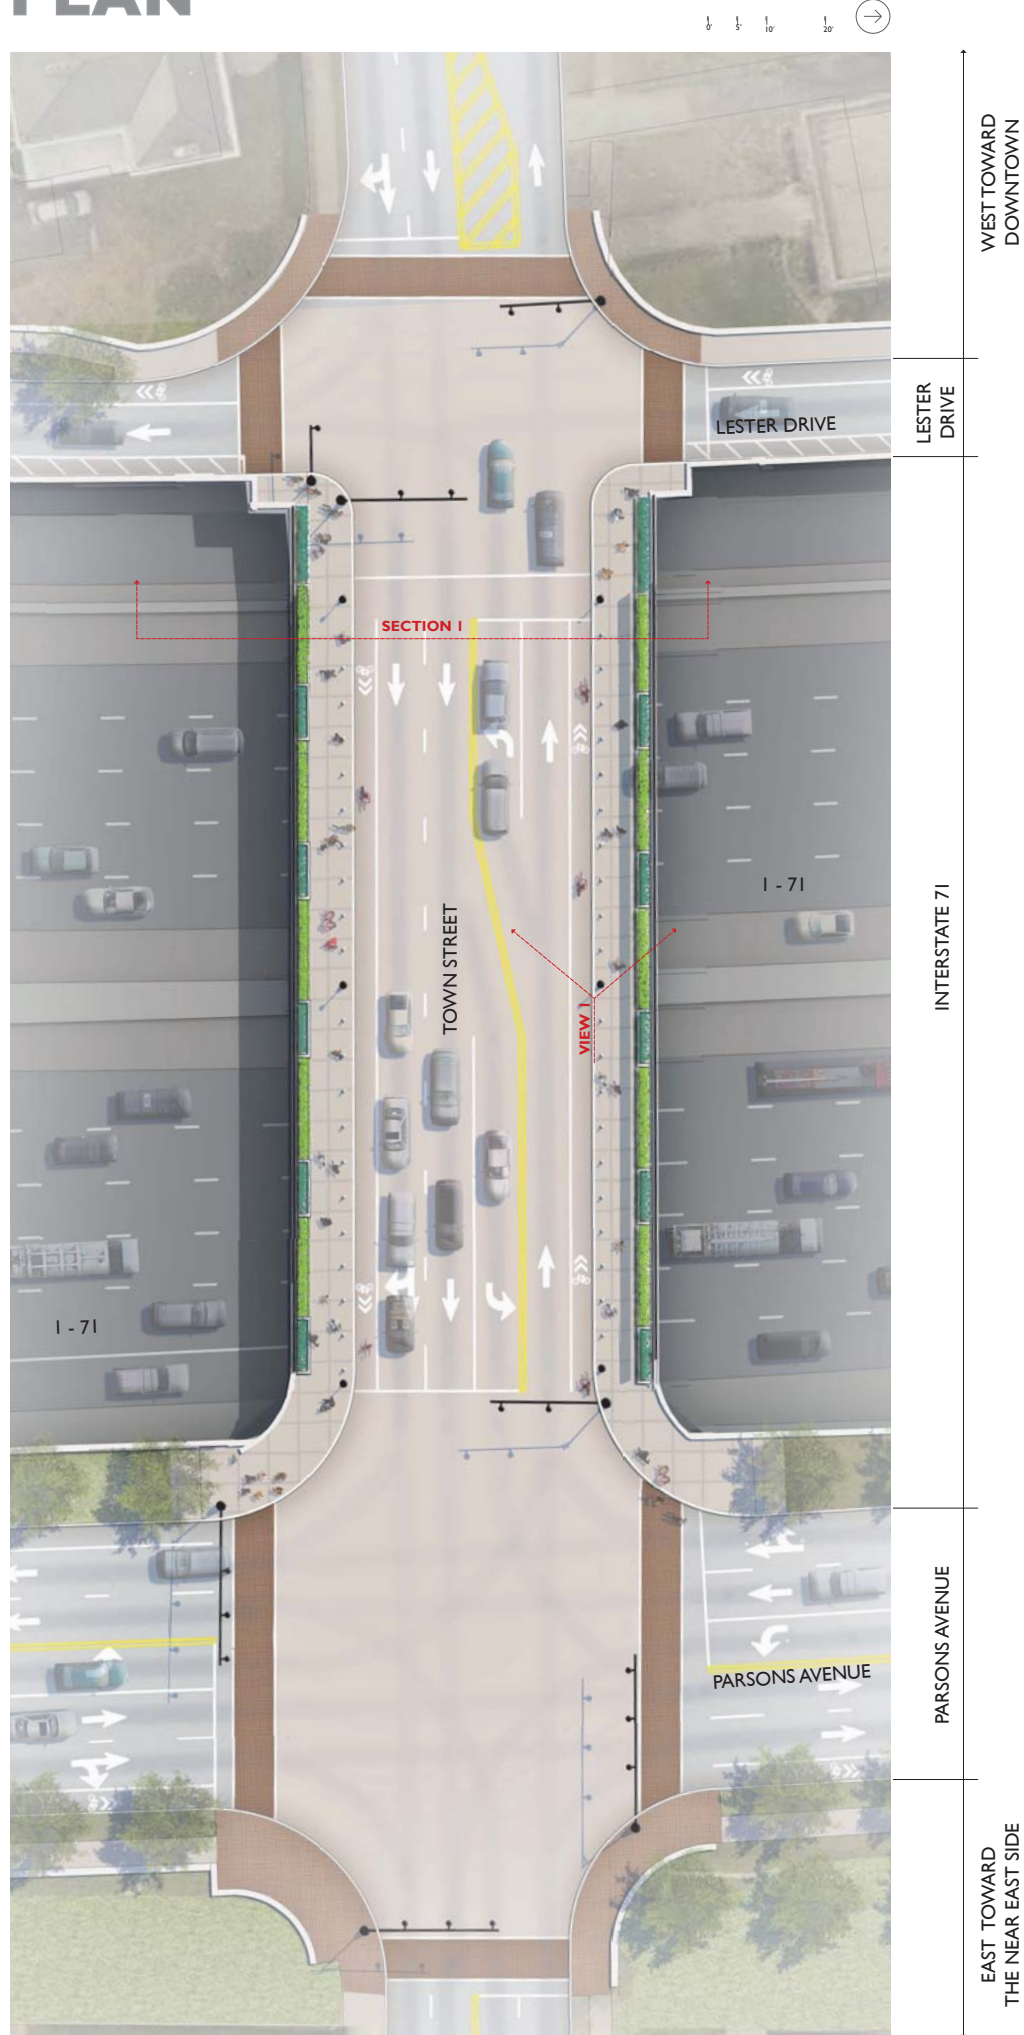

WEST TOWARD DOWNTOWN

LESTER DRIVE

INTERSTATE 71

PARSONS AVENUE

EAST TOWARD THE NEAR EAST SIDE