



### EXISTING CONDITIONS

(FACING EAST)

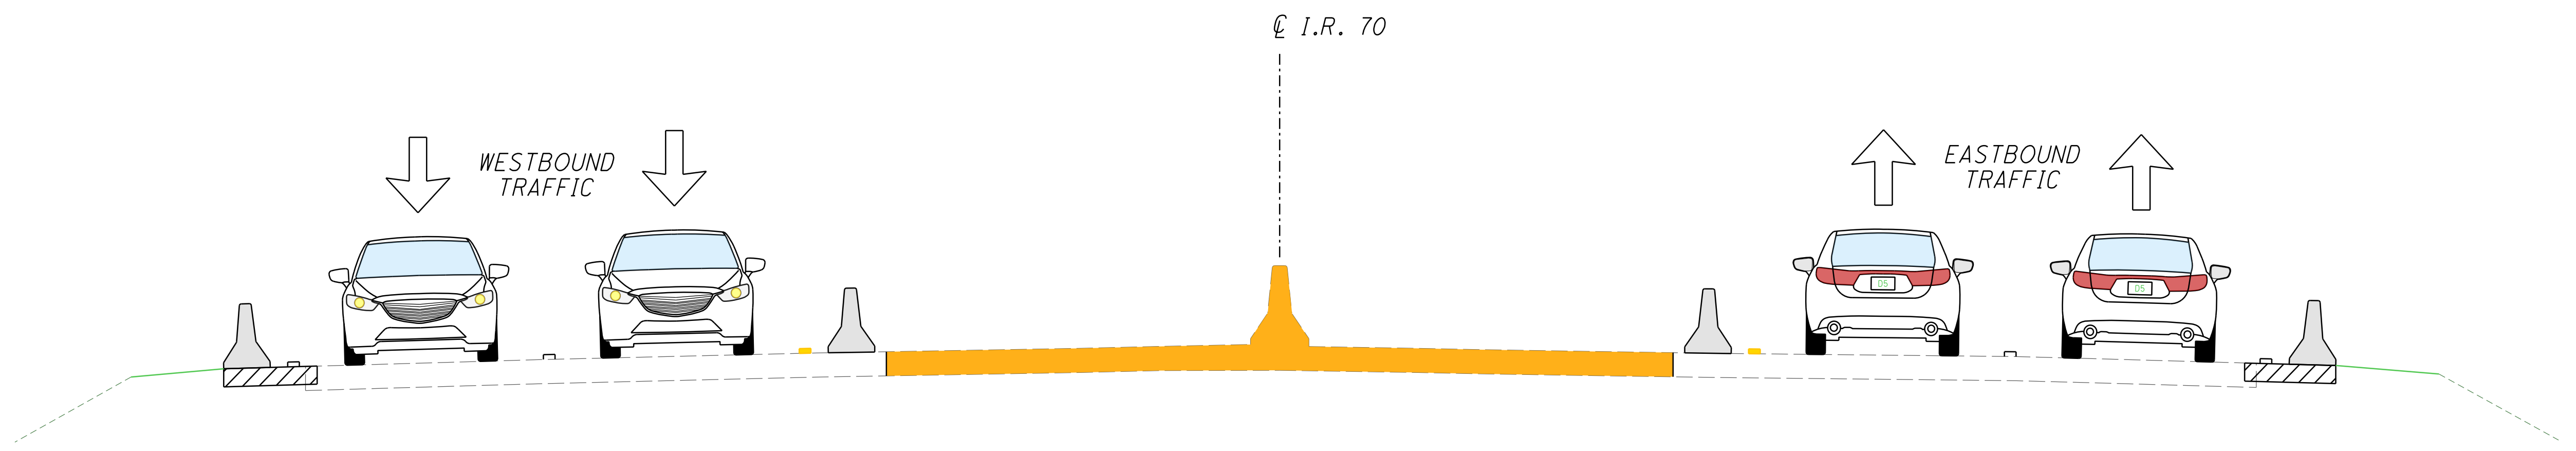


### PHASE 1

(FACING EAST)

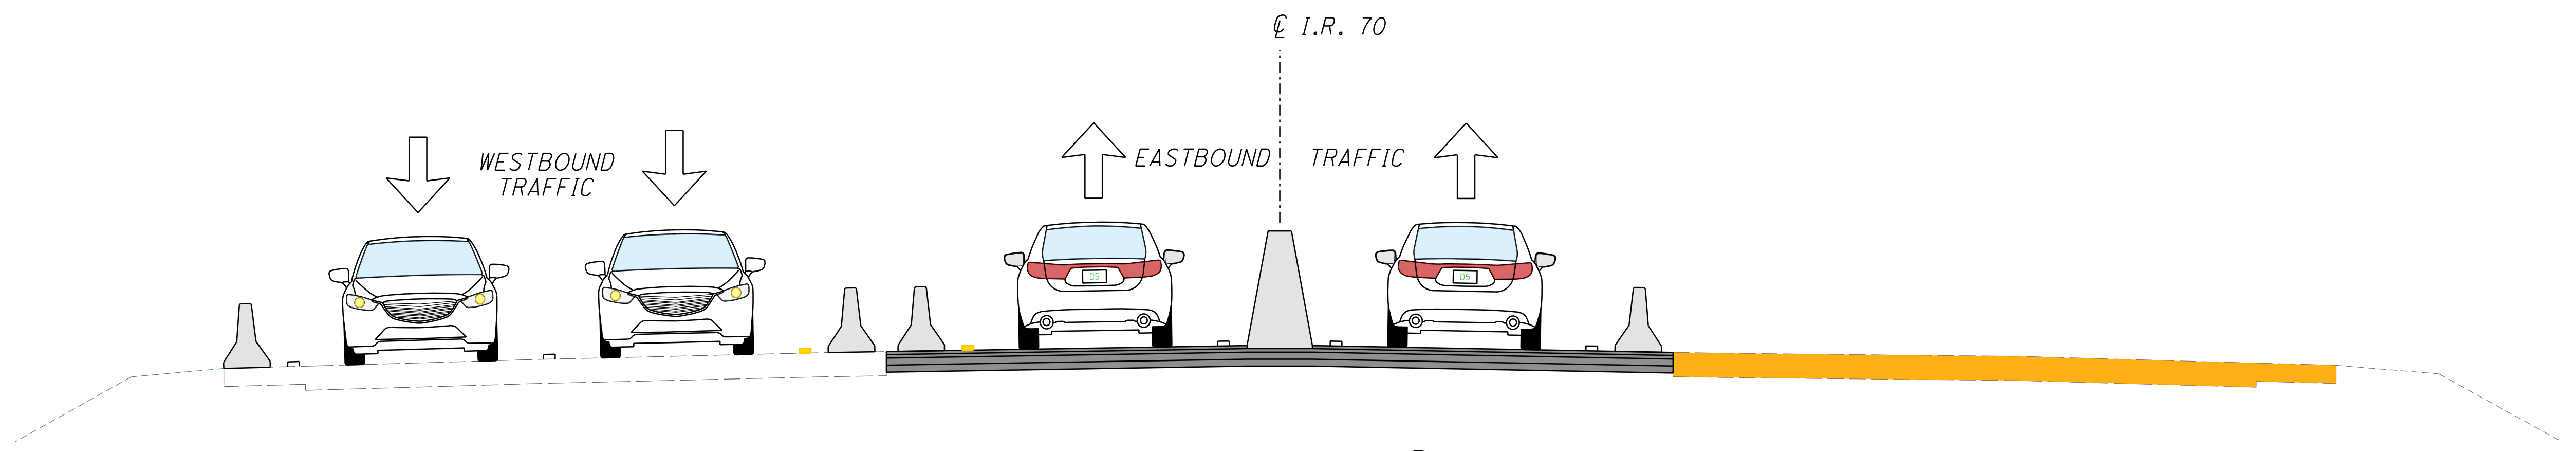

### PHASE 2

(FACING EAST)

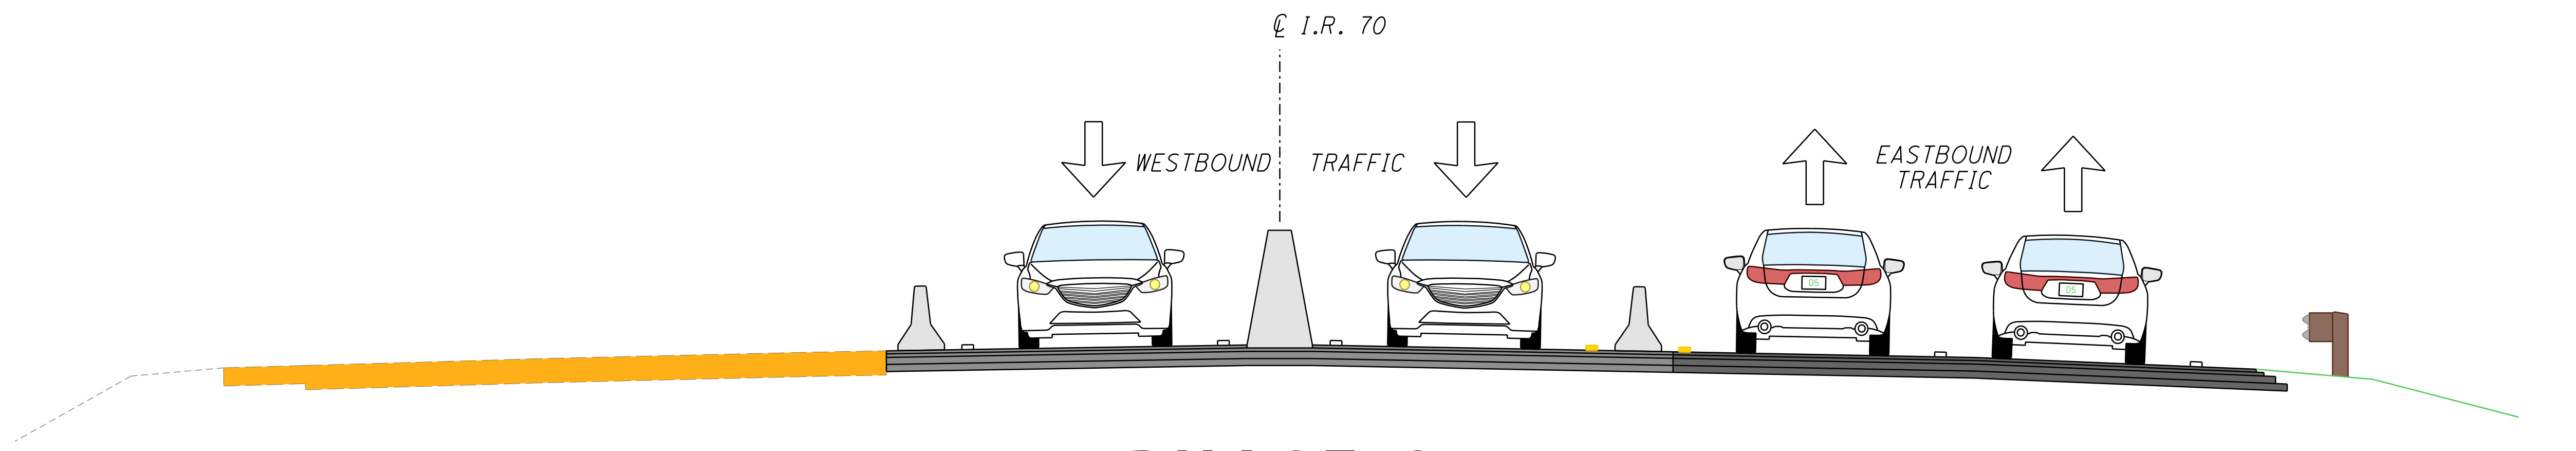


### PHASE 3


(FACING EAST)



CONSTRUCTION AREA

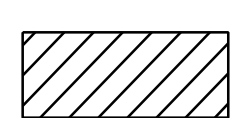

TEMPORARY PAVEMENT

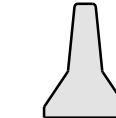

PORTABLE BARRIER

MUS-70-10.49  
PID: 93006

# MAINTENANCE OF TRAFFIC TYPICAL SECTIONS