

STANDARD SIGN DESIGN


ODOT - OFFICE OF TRAFFIC OPERATIONS

DATE: 10/17/08

COLORS: BLACK ON WHITE

SERIES: REGULATORY

CODE NO.: R9-11a

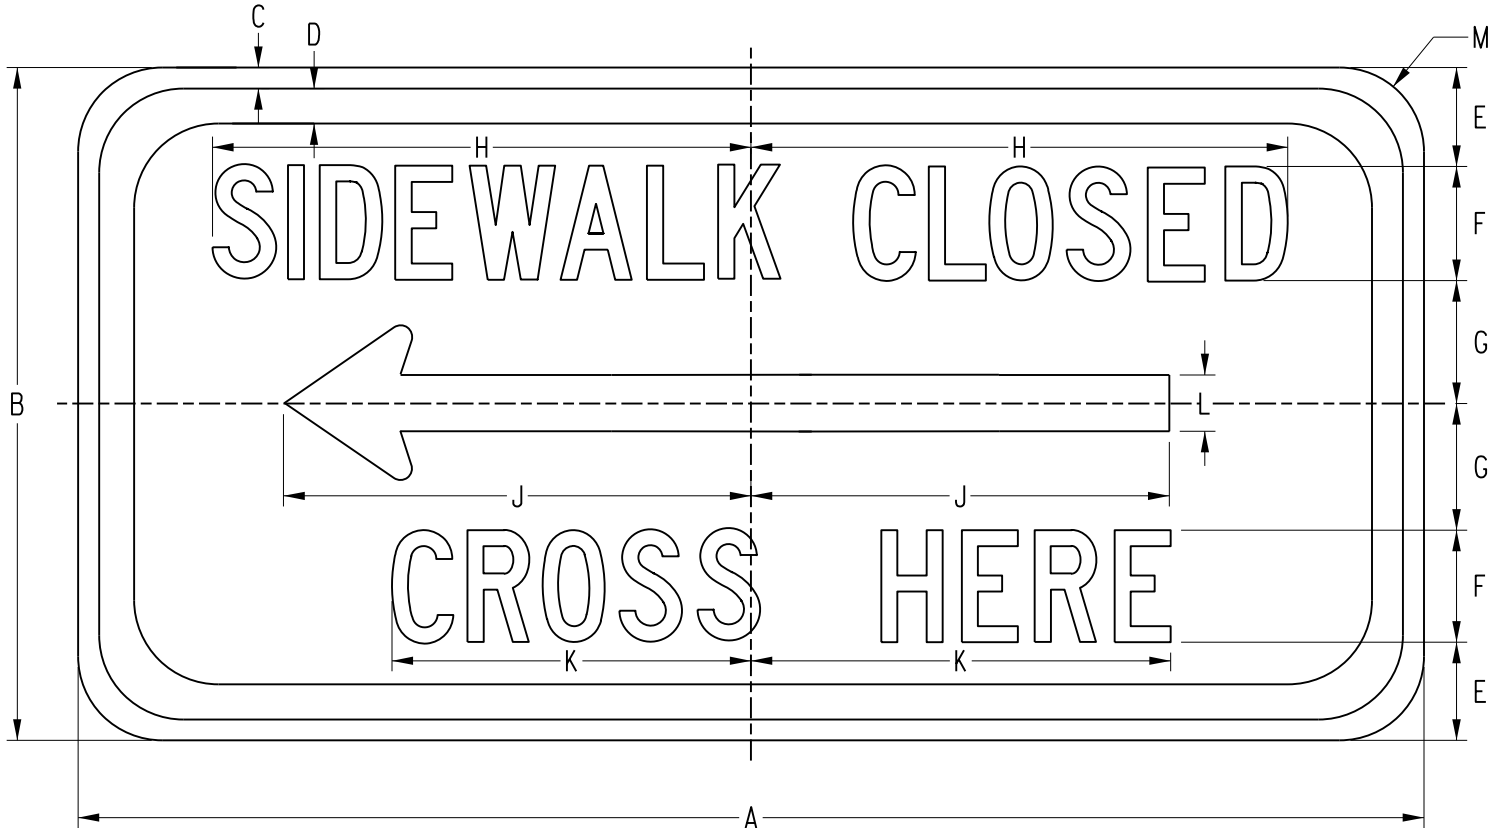

*SEE APPENDIX A FOR STANDARD ARROW DETAILS



ALL DIMENSIONS SHOWN IN INCHES

A	B	C	D	E	F	G	H	J	K	L	M
24	12	0.375	0.625	1.75	2C	2.25	9.967	8.75	7.785	1.5	1.6
48	24	0.75	1.25	4.5	4C	3.5	20	17.882	13.5	3	2