

STANDARD SIGN DESIGN


ODOT - OFFICE OF TRAFFIC OPERATIONS

DATE: 07/21/06

COLORS: BLACK ON ORANGE

SERIES: WARNING

CODE NO.: W20-H13

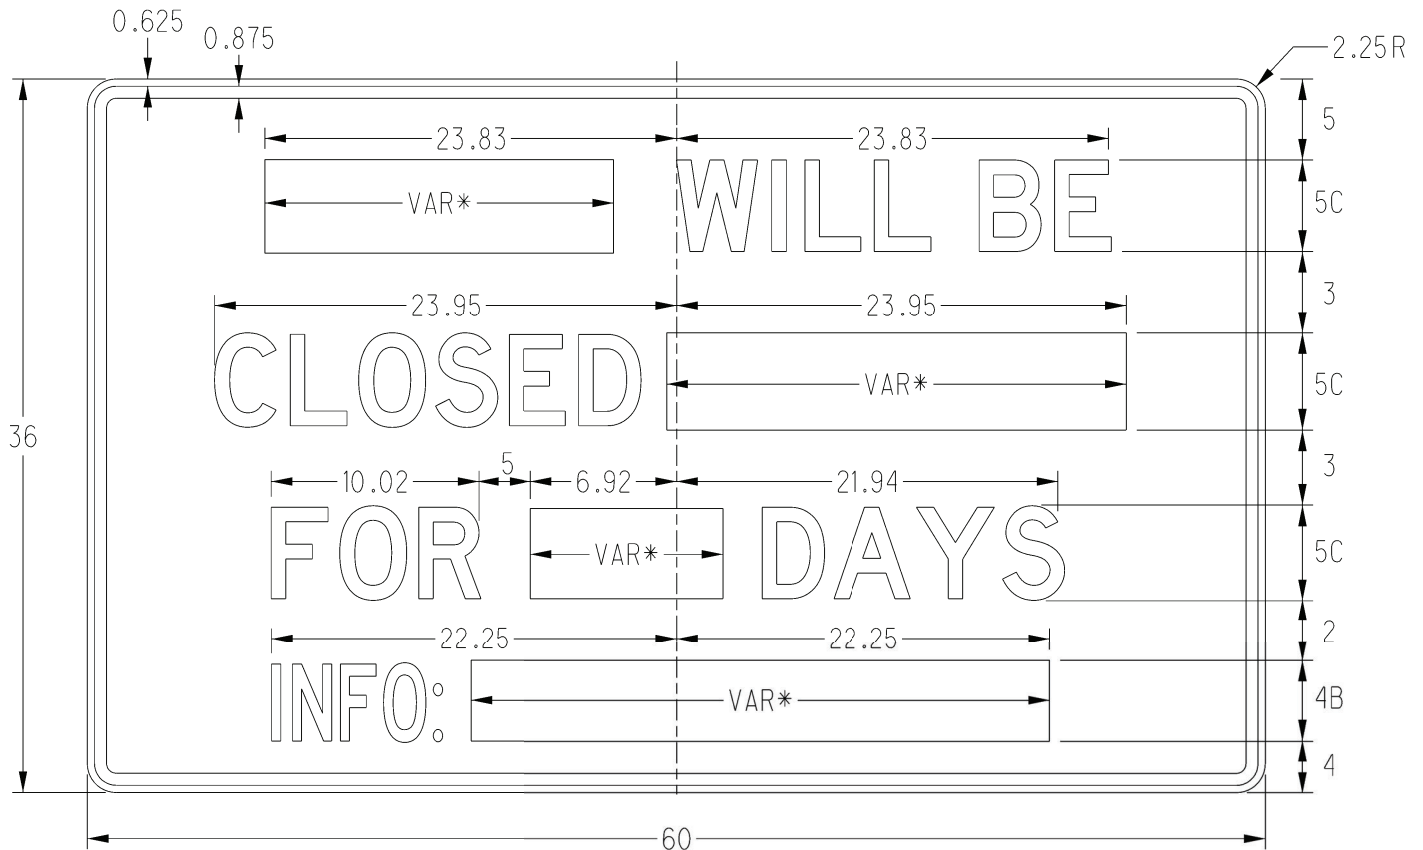

*VARIABLE INFORMATION

- LINE 1 - ROAD, RAMP, R x R OR BRIDGE MAY BE USED
 - LINE 2 - MONTH (3 LTR) AND DATE (1 OR 2 DIGIT), OR WEEKDAY (3 LTR)
 - LINE 3 - 3 DIGIT NUMBER MAXIMUM
 - LINE 4 - AREA CODE PLUS TELEPHONE NUMBER
- CENTER EACH VARIABLE WITHIN GIVEN SPACE



ALL DIMENSIONS SHOWN IN INCHES