

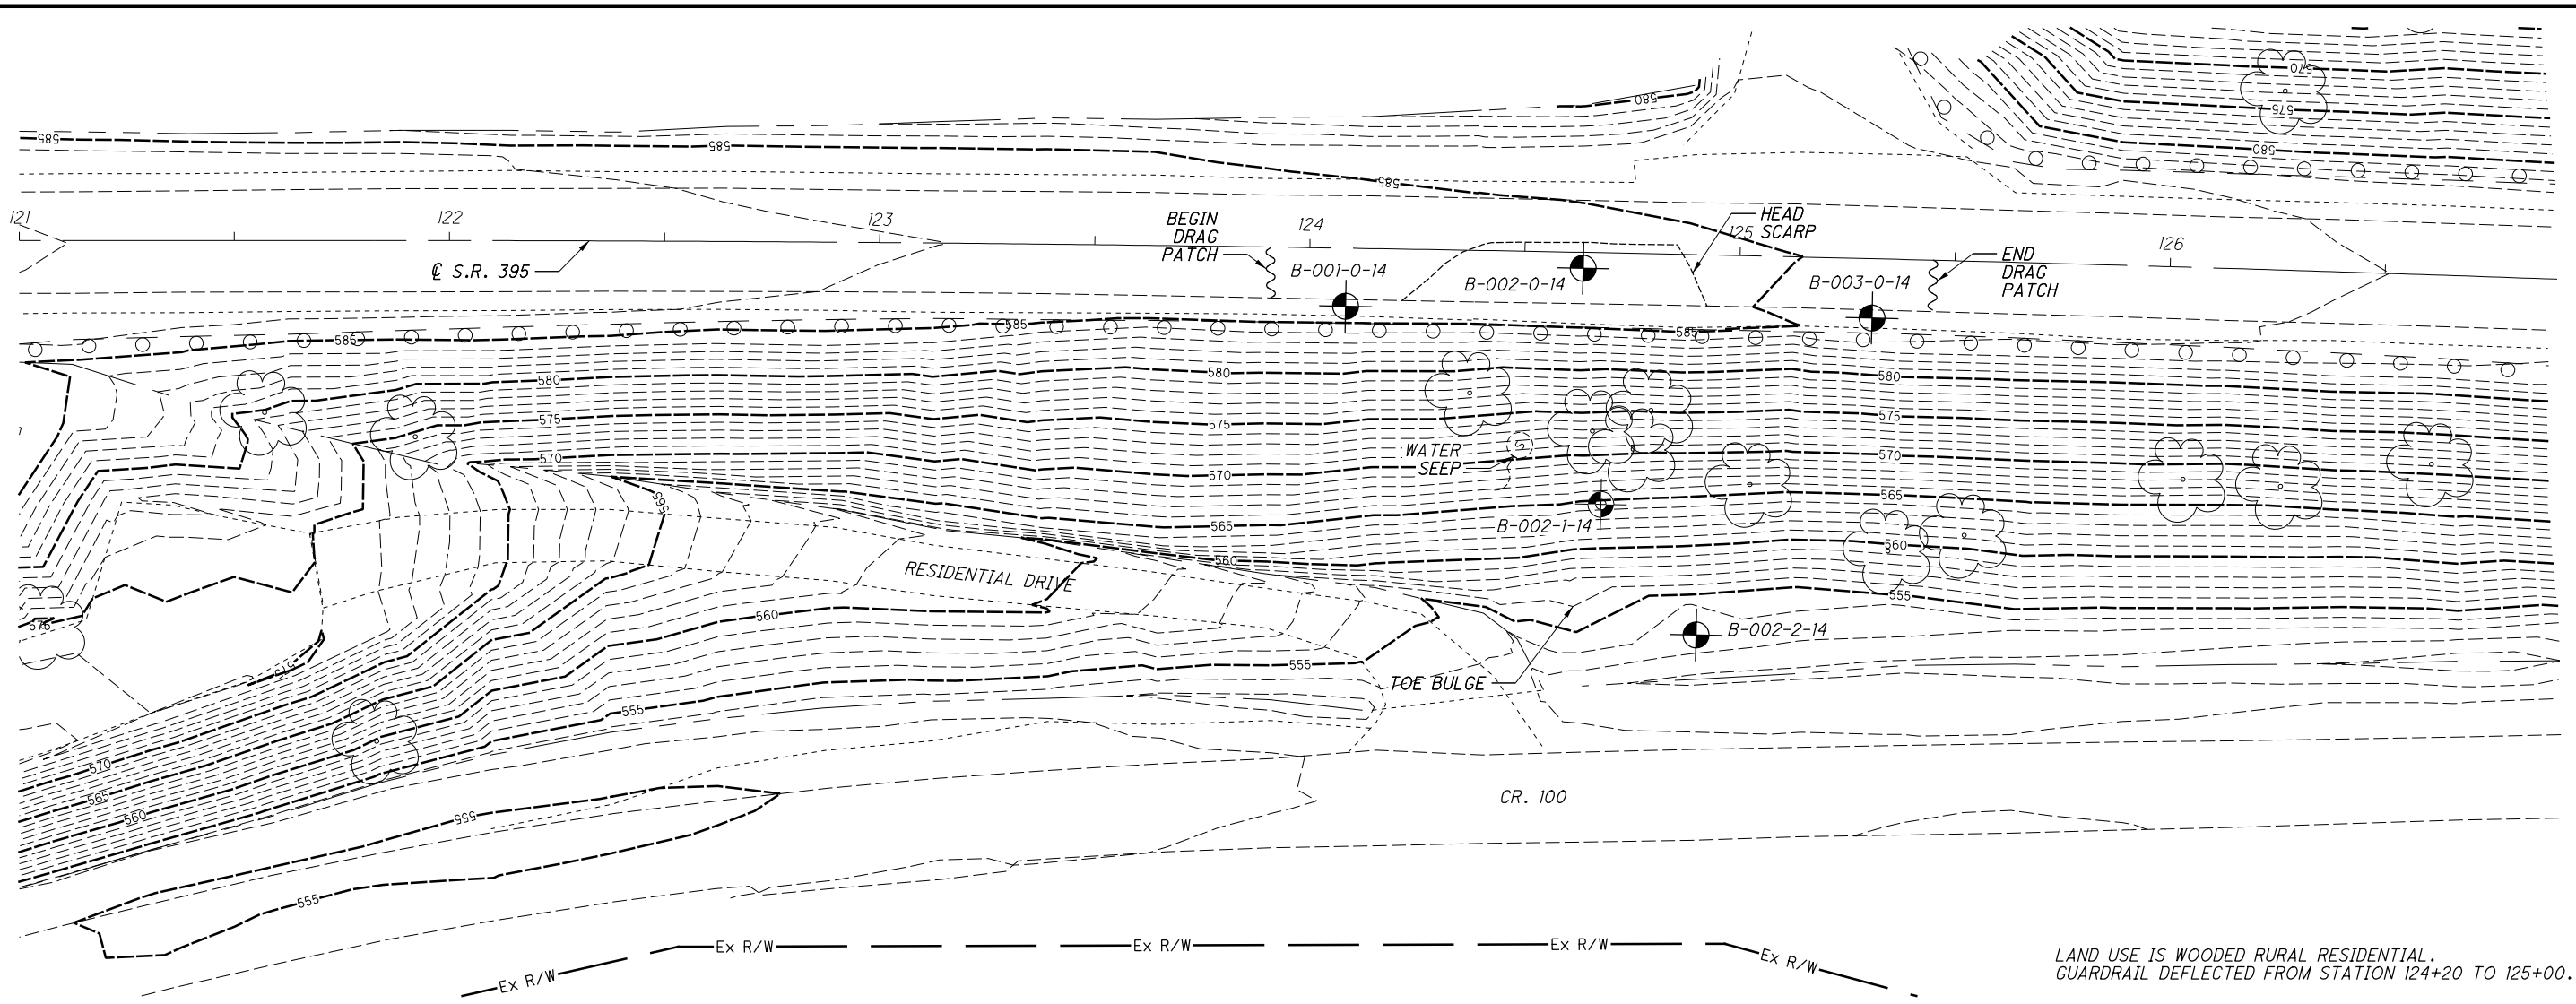


X:\Design\CADD_Standards\SAMPLE_PLANS\2019_edits\GeoHazard_Exploration\geotechnical\sheets\999999\PO01.dgn Sheet 1/18/2019 1:54:21 PM blogston

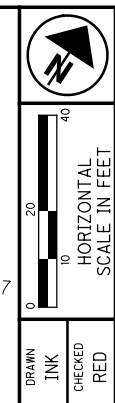

LAND USE IS WOODED RURAL RESIDENTIAL.
GUARDRAIL DEFLECTED FROM STATION 124+20 TO 125+00.

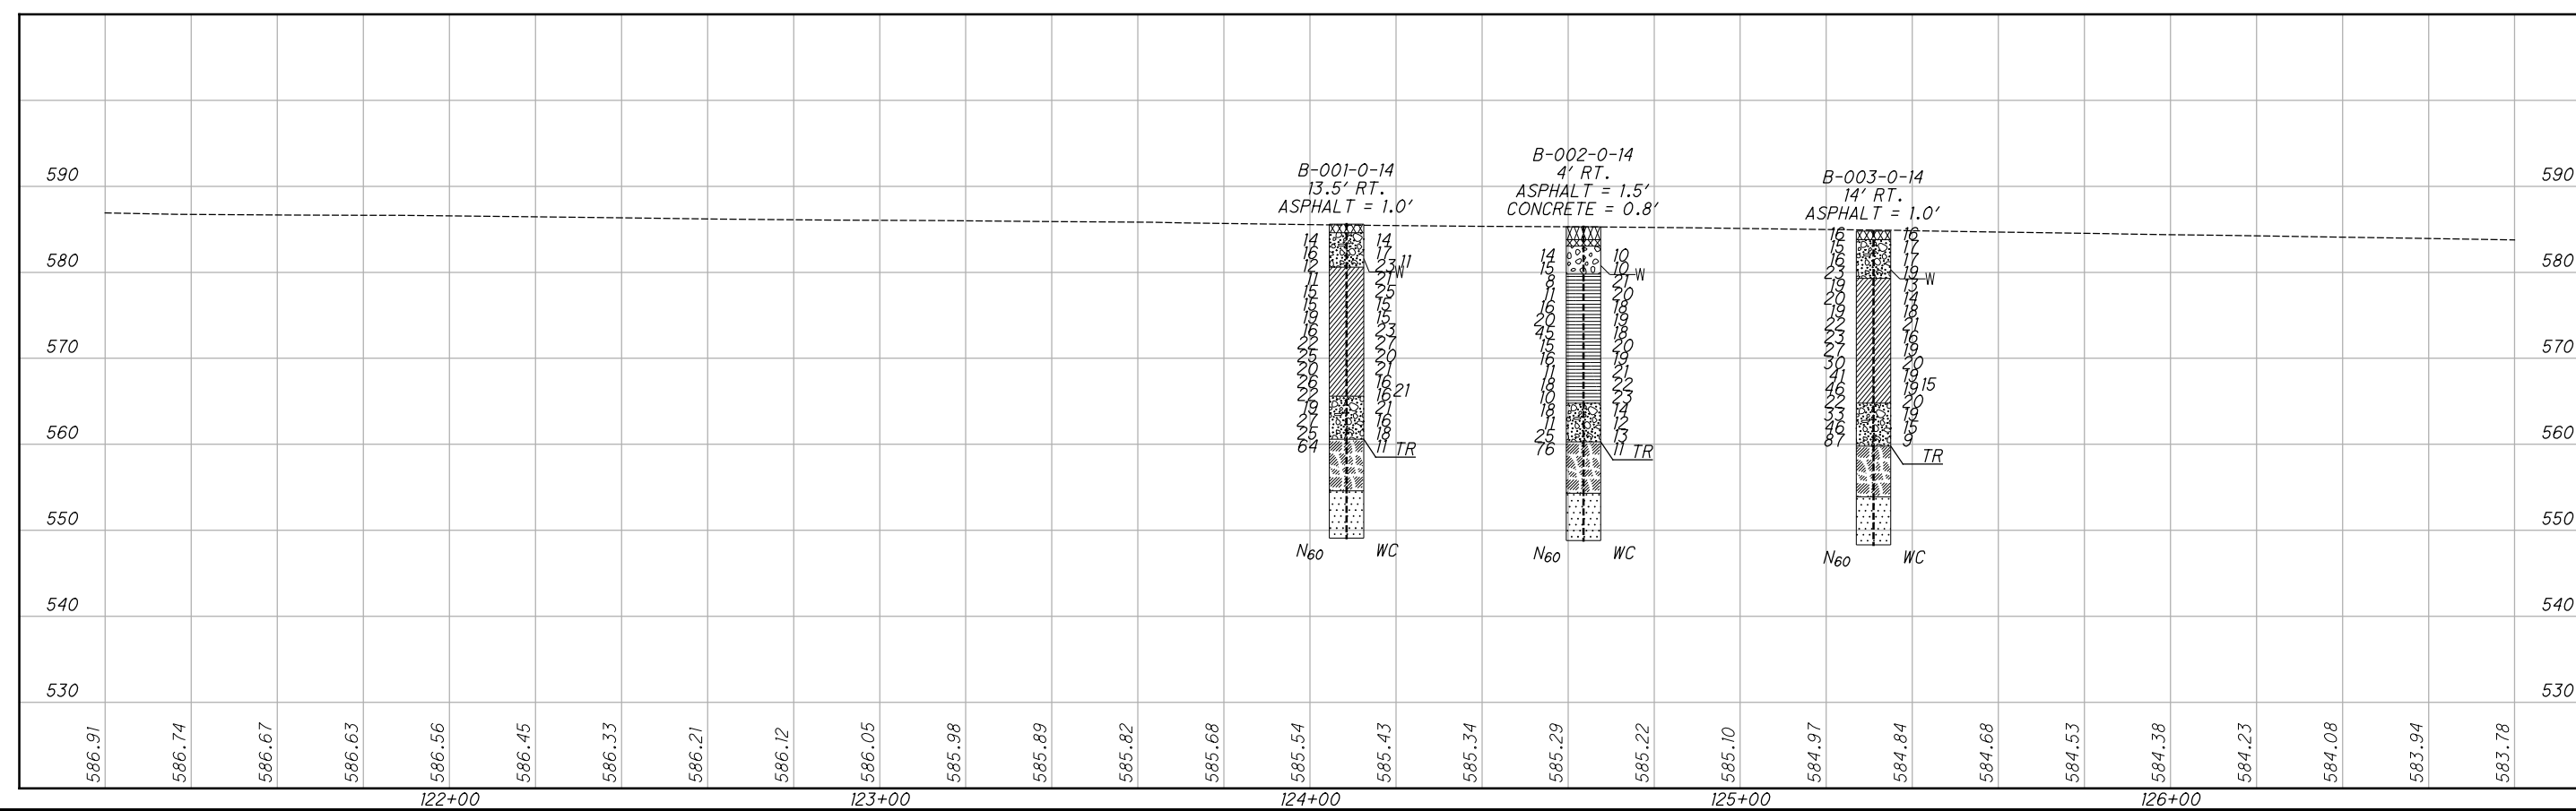

DRAWN INK
CHECKED RED

**LANDSLIDE EXPLORATION
STA. 121+00 TO STA. 127+00**

TER-395-24.50