


X:\Design\CADD_Standards\SAMPLE_PLANS\2019_edits\GeoHazard_Exploration\geotechnical\sheets\99999\Y001.dgn Sheet 1/18/2019 1:54:22 PM blogston

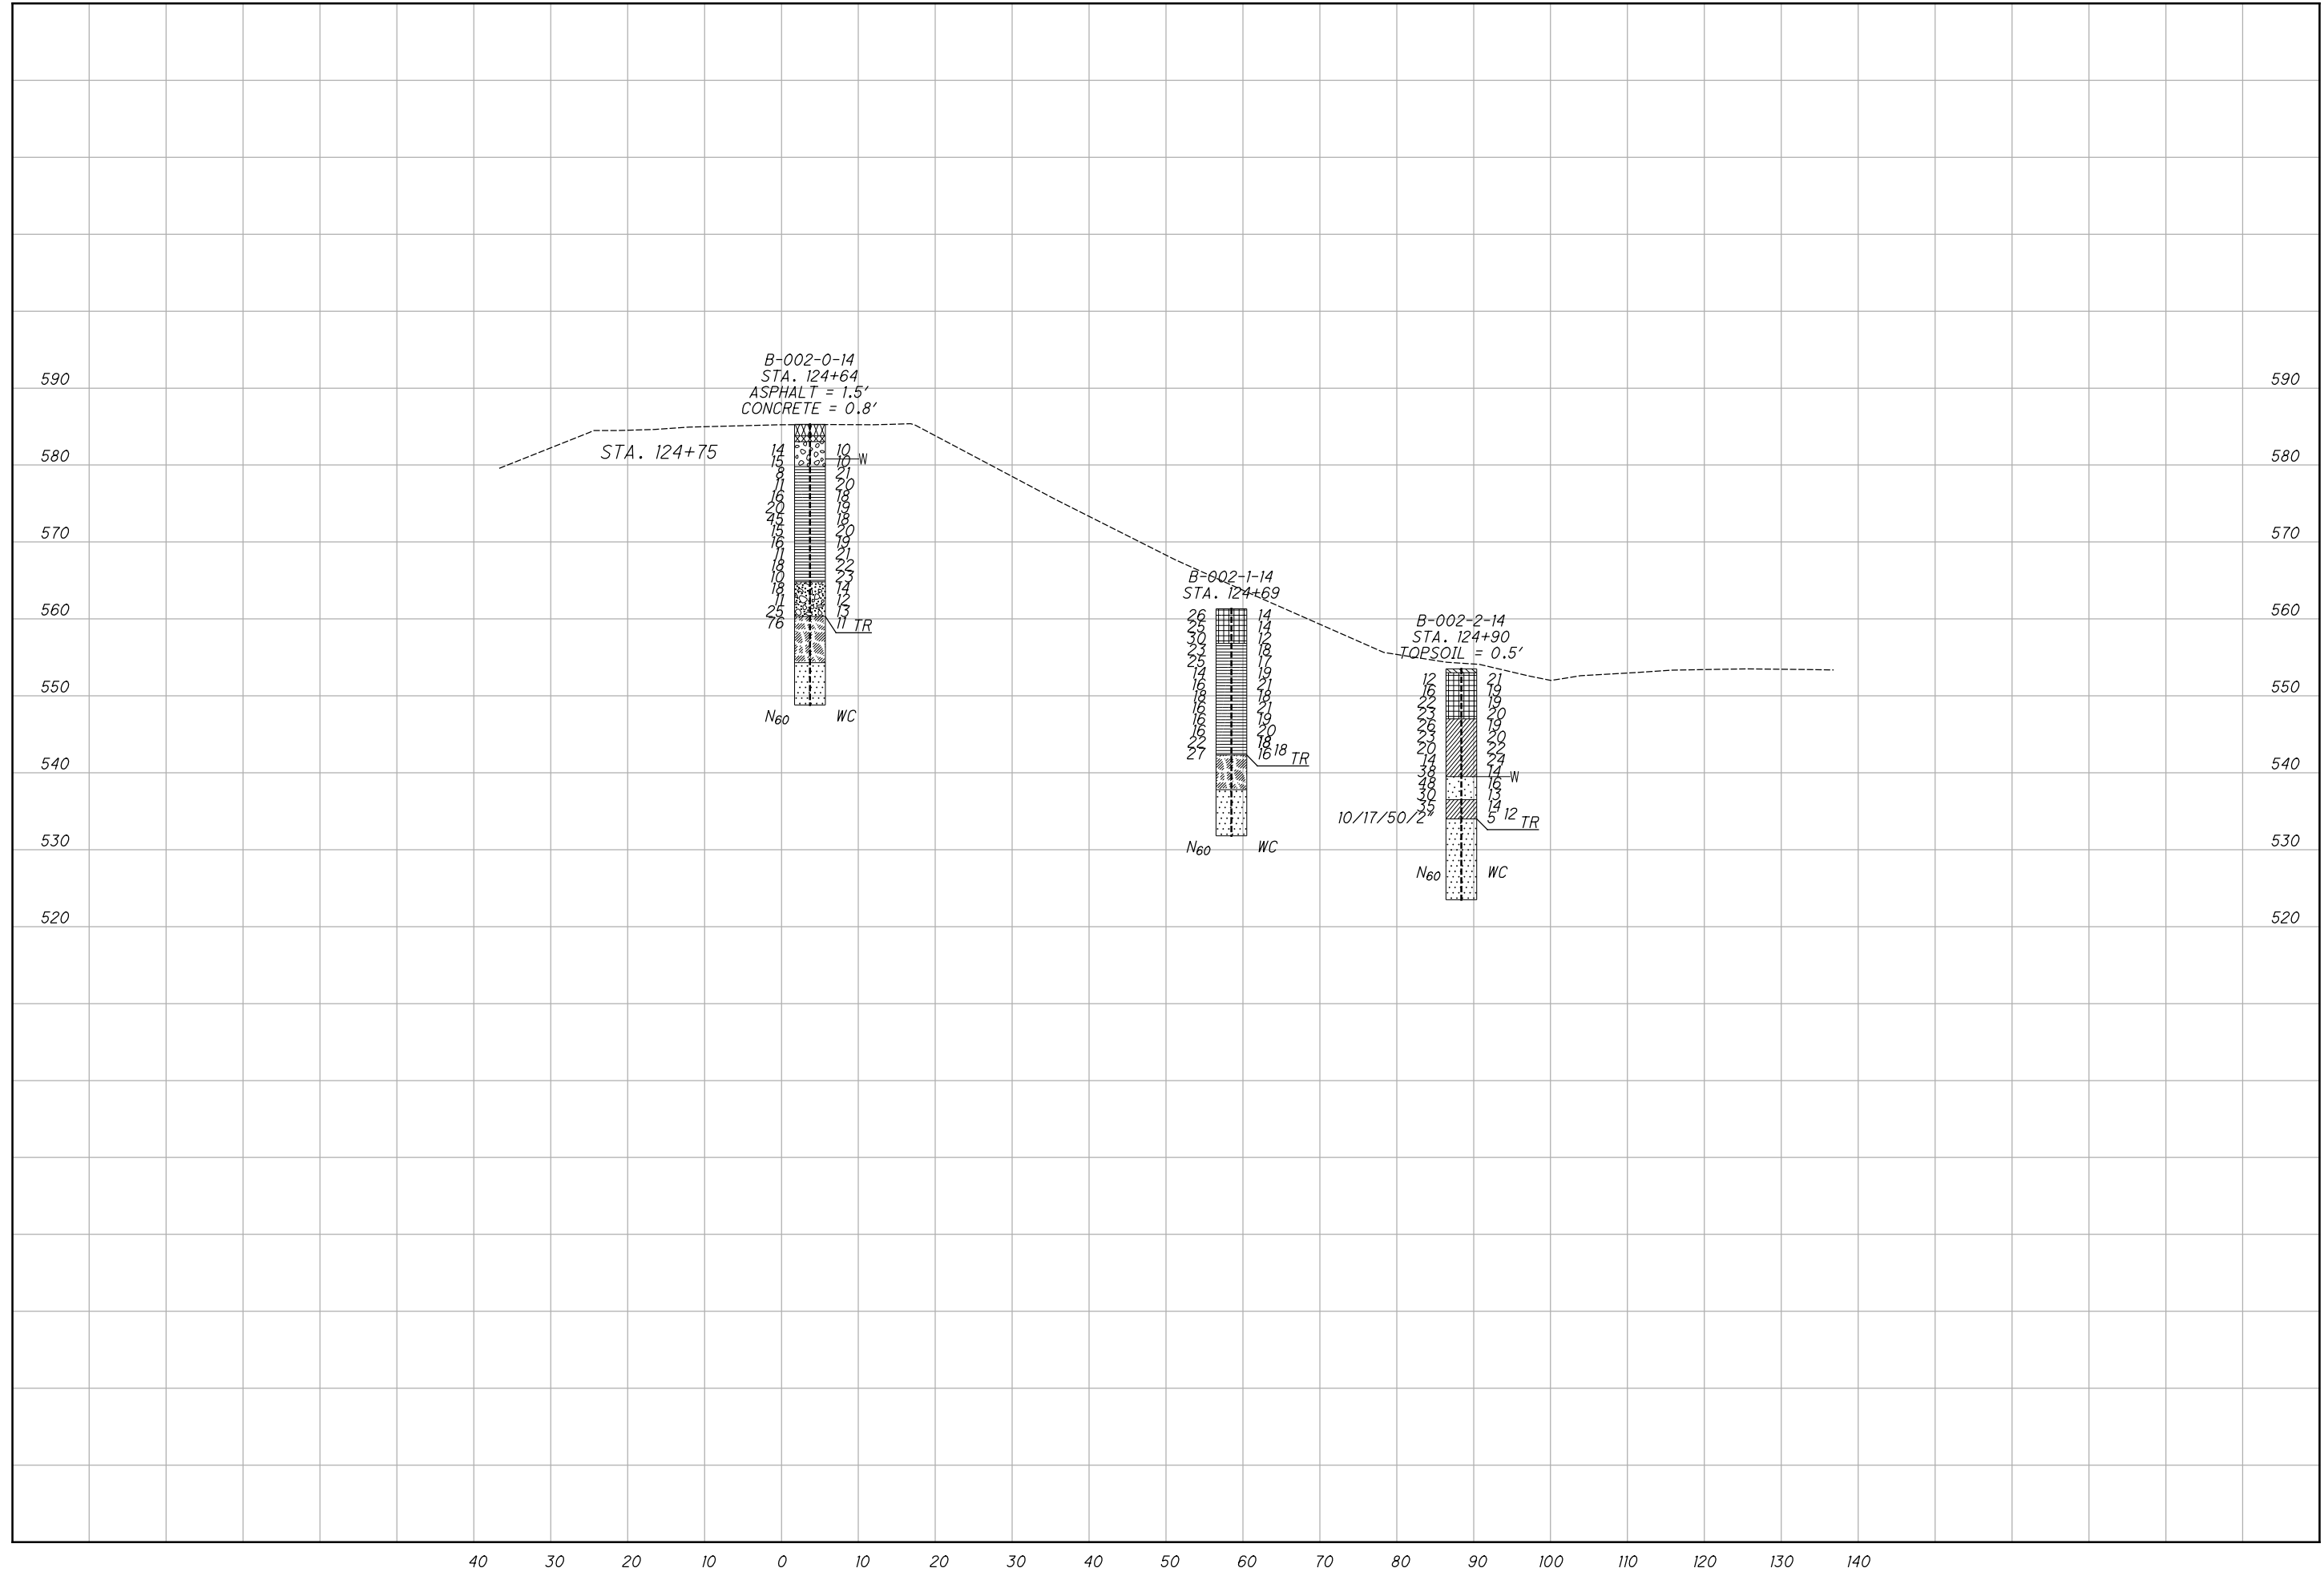

DRAWN INK
CHECKED RED

**LANDSLIDE EXPLORATION
CROSS SECTION STA. 124+75**

TER - 395 - 24.50

