



STATE OF OHIO - DEPARTMENT OF TRANSPORTATION

STATE ROUTE SECTIONS ON CONTINUOUS MILEAGE STATIONING

DISTRICT 4  
 COUNTY ASHTABULA  
 ROUTE SR 85

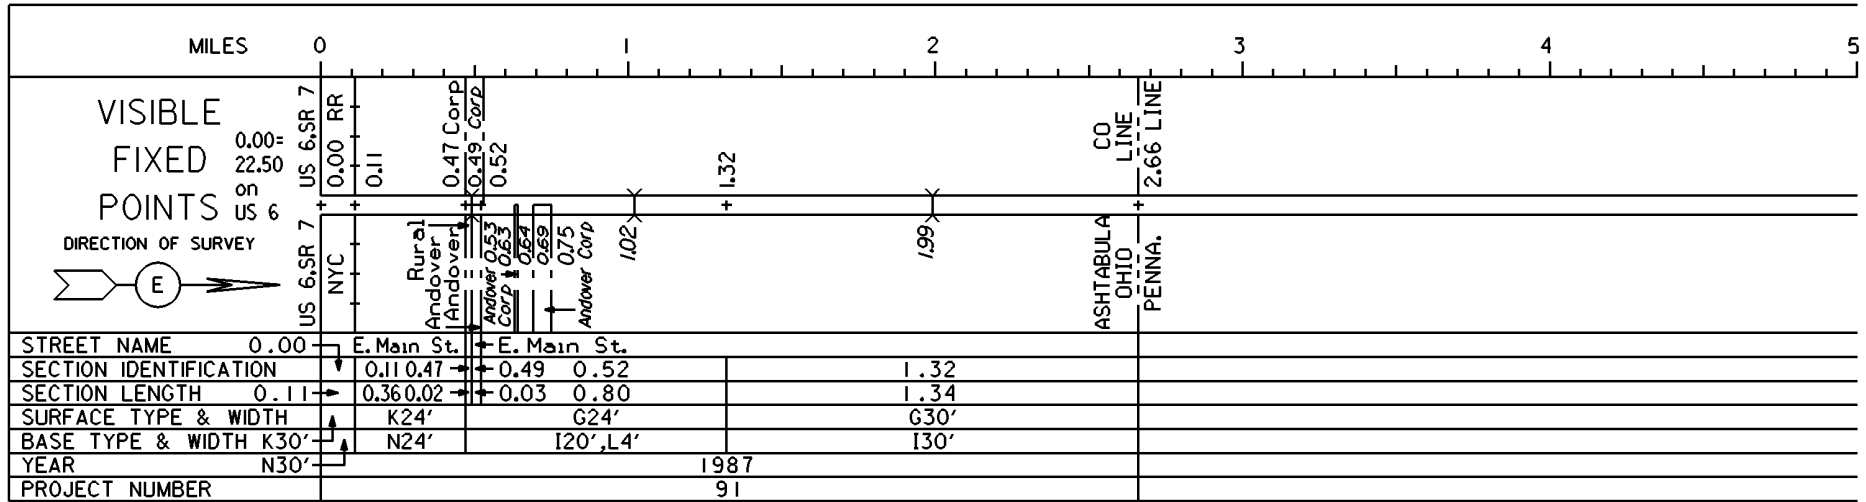

PERPETUATION

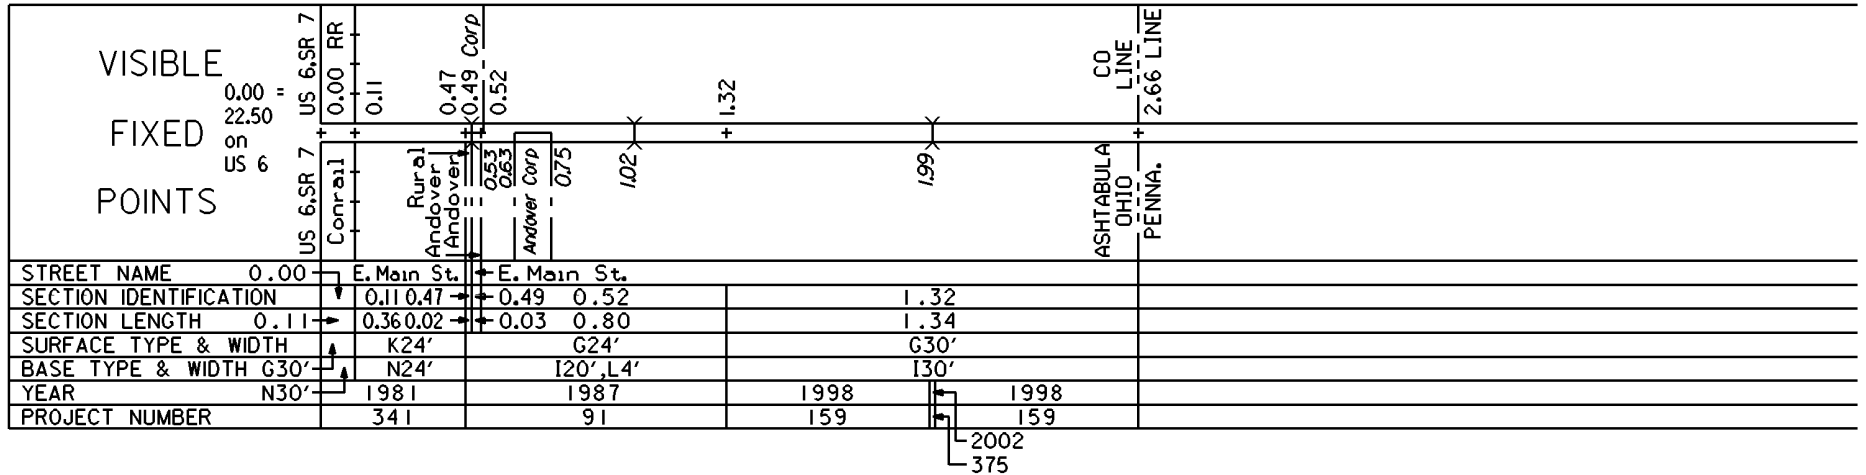

2002  
375

