


STATE OF OHIO - DEPARTMENT OF TRANSPORTATION

STATE ROUTE SECTIONS ON CONTINUOUS MILEAGE STATIONING

DISTRICT 11
 COUNTY BELMONT
 ROUTE SR 872

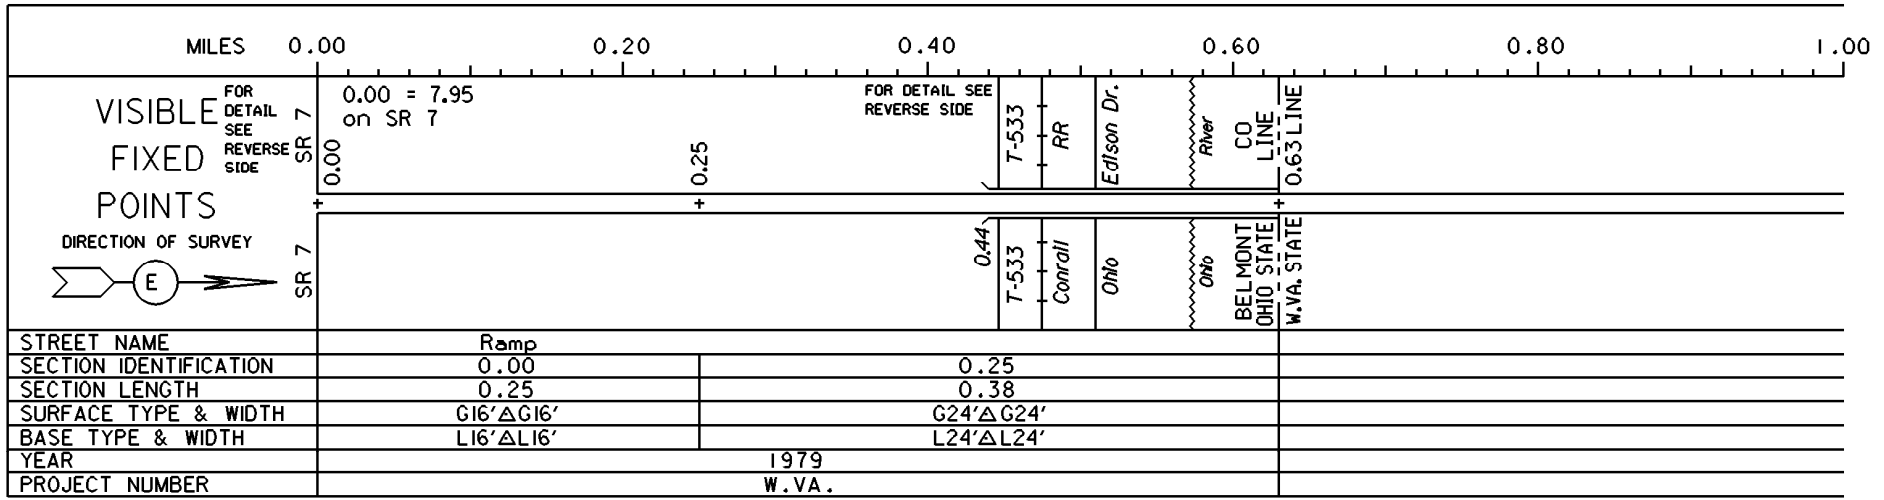


PERPETUATION

VISIBLE
 FIXED
 POINTS

STREET NAME
 SECTION IDENTIFICATION
 SECTION LENGTH
 SURFACE TYPE & WIDTH
 BASE TYPE & WIDTH
 YEAR
 PROJECT NUMBER

VISIBLE
 FIXED
 POINTS

STREET NAME
 SECTION IDENTIFICATION
 SECTION LENGTH
 SURFACE TYPE & WIDTH
 BASE TYPE & WIDTH
 YEAR
 PROJECT NUMBER

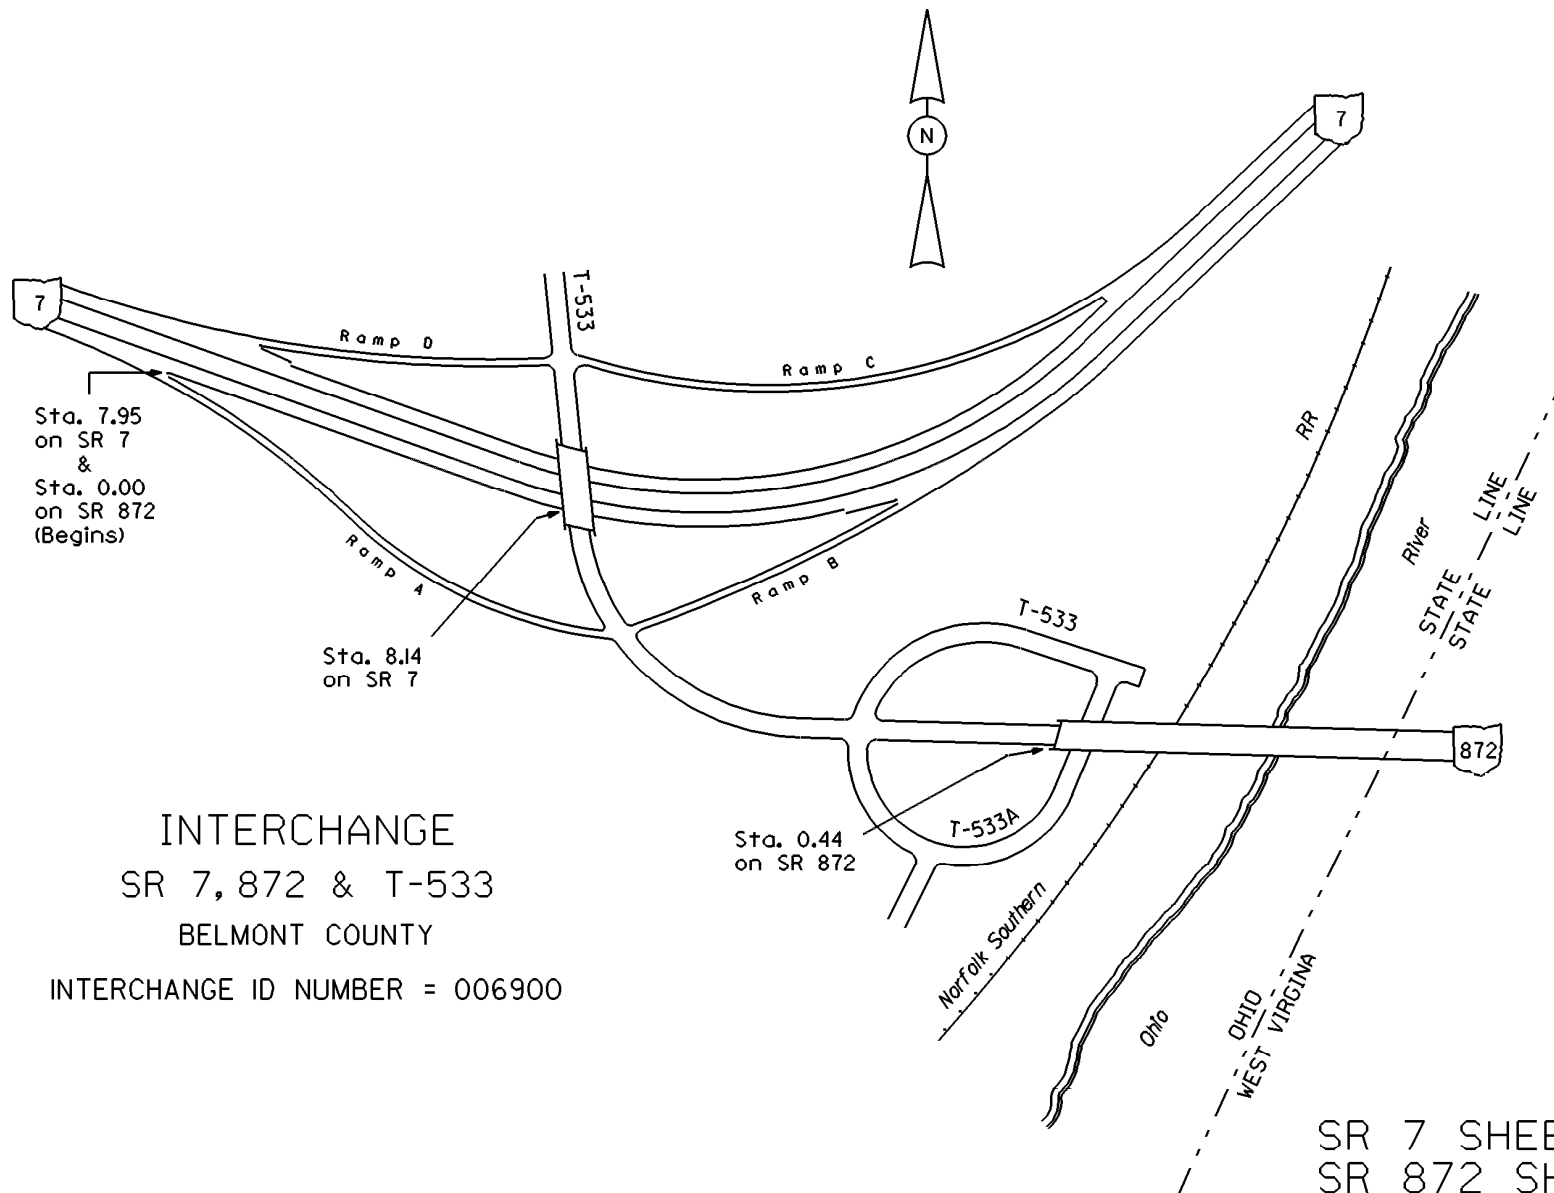

Sta. 7.95
on SR 7
&
Sta. 0.00
on SR 872
(Begins)

Sta. 8.14
on SR 7

Sta. 0.44
on SR 872

INTERCHANGE
SR 7, 872 & T-533
BELMONT COUNTY

INTERCHANGE ID NUMBER = 006900

SR 7 SHEET 2 OF 6
SR 872 SHEET 1 OF 1