


STATE OF OHIO - DEPARTMENT OF TRANSPORTATION

STATE ROUTE SECTIONS ON CONTINUOUS MILEAGE STATIONING

DISTRICT 8
 COUNTY CLERMONT
 ROUTE SR 450

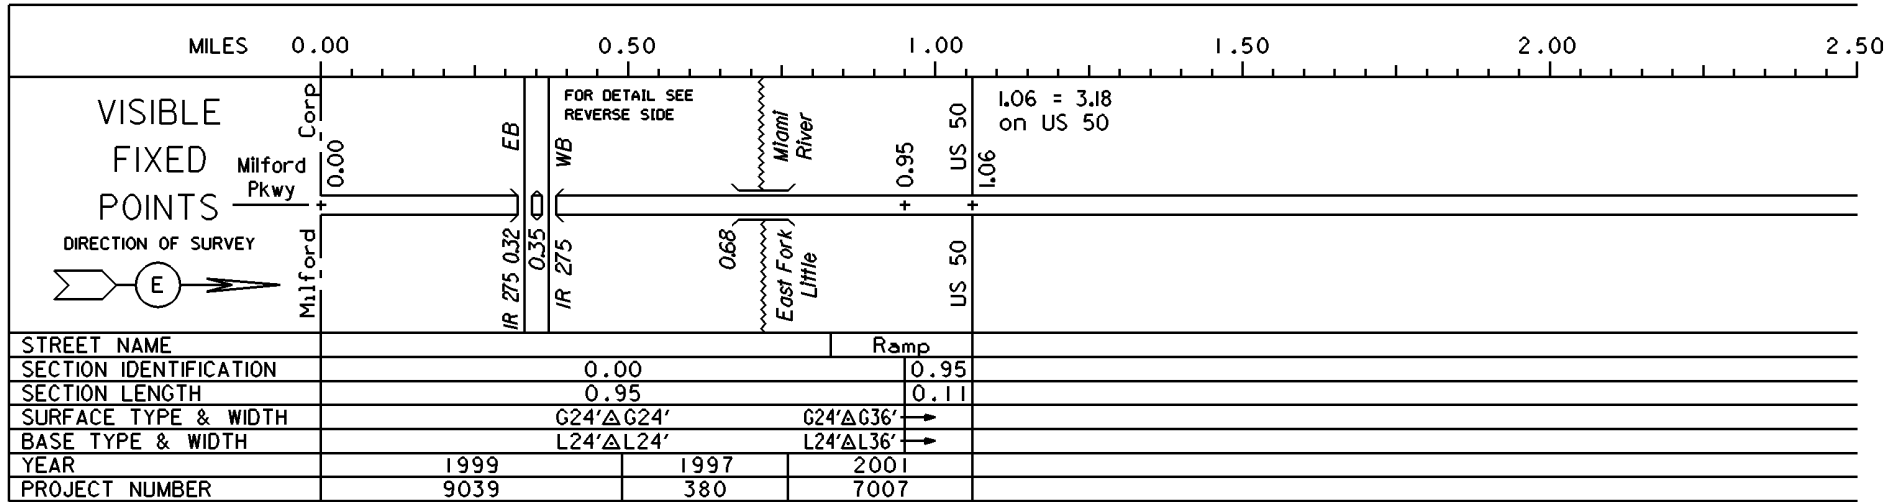

PERPETUATION


VISIBLE
 FIXED
 POINTS

STREET NAME
 SECTION IDENTIFICATION
 SECTION LENGTH
 SURFACE TYPE & WIDTH
 BASE TYPE & WIDTH
 YEAR
 PROJECT NUMBER

VISIBLE
 FIXED
 POINTS

STREET NAME
 SECTION IDENTIFICATION
 SECTION LENGTH
 SURFACE TYPE & WIDTH
 BASE TYPE & WIDTH
 YEAR
 PROJECT NUMBER

INTERCHANGE
IR 275 & SR 450
CLERMONT COUNTY
INTERCHANGE ID NUMBER = 010400

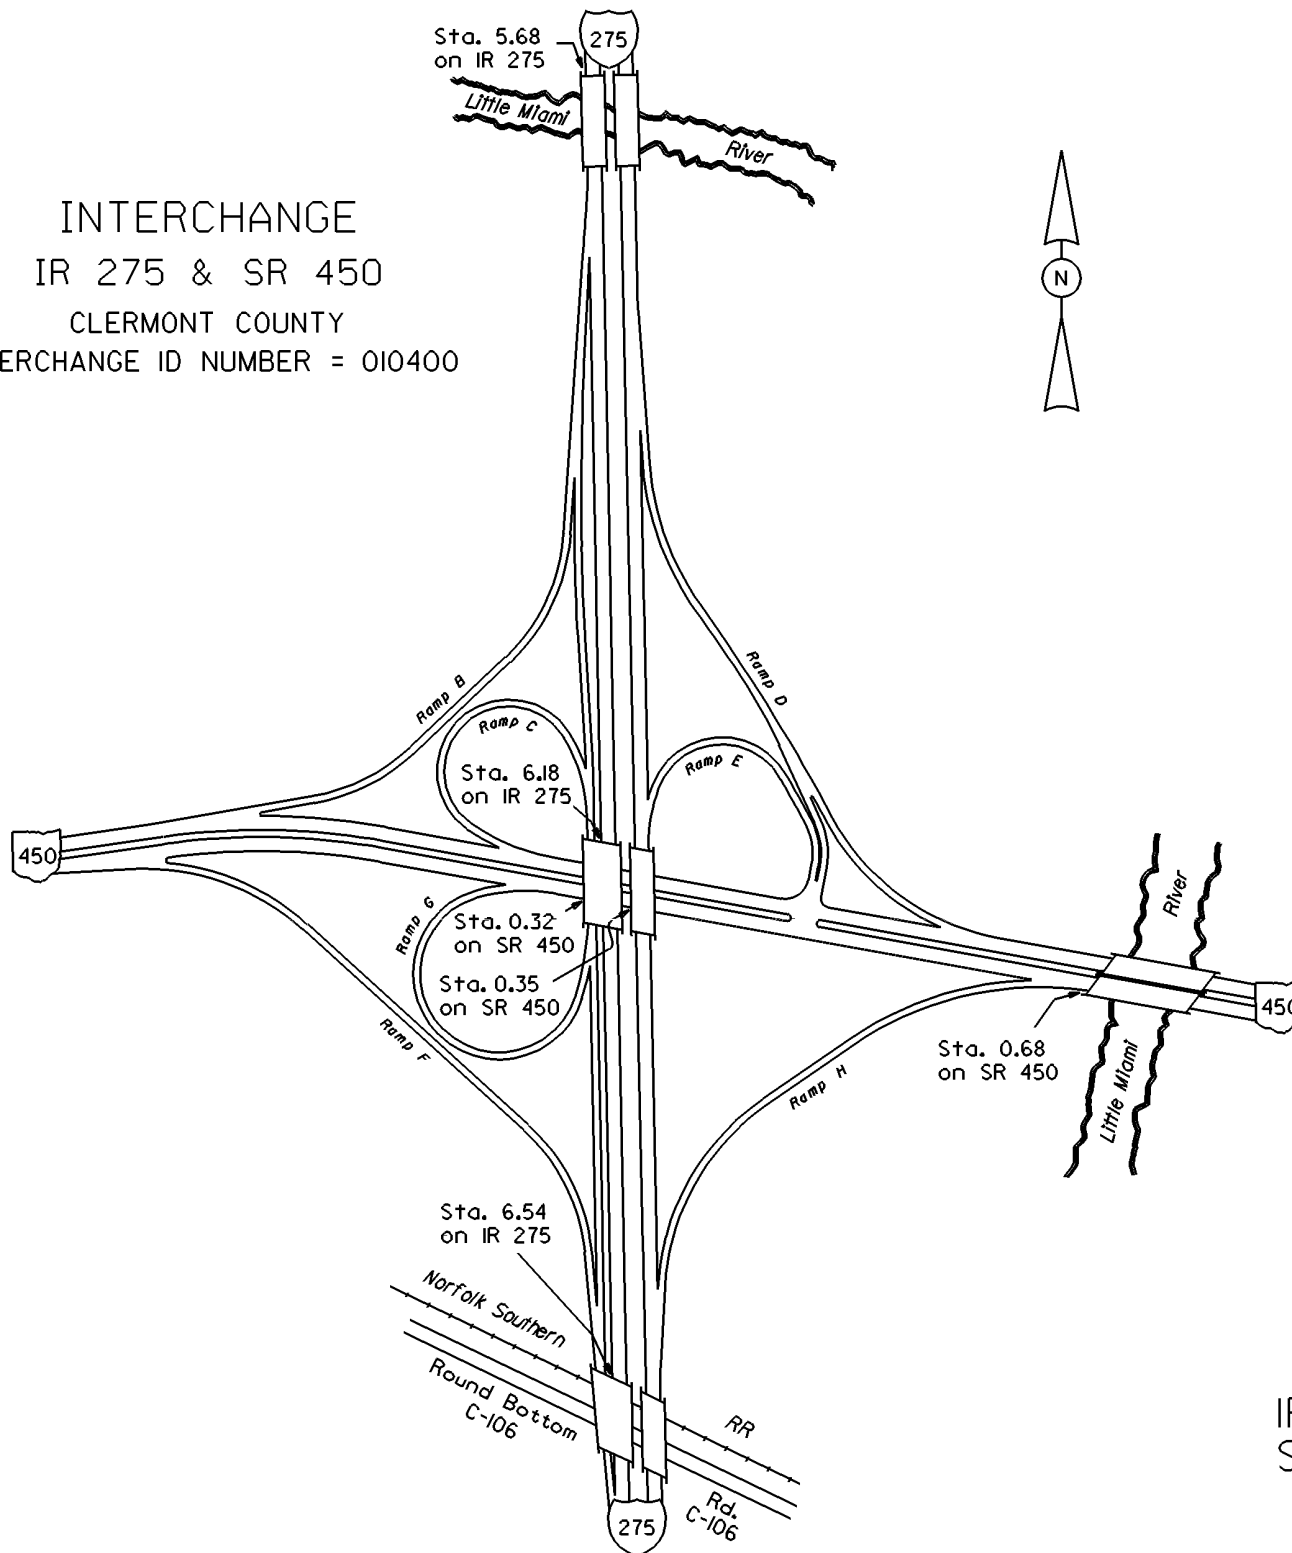

IR 275 SHEET 2 OF 3
SR 450 SHEET 1 OF 1

REVISED Jan 2005