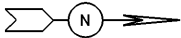


STATE OF OHIO - DEPARTMENT OF TRANSPORTATION
STATE ROUTE SECTIONS ON CONTINUOUS MILEAGE STATIONING

DISTRICT 3
COUNTY CRAWFORD
ROUTE SR 602

MILES	0	1	2	3	4	5
VISIBLE FIXED POINTS DIRECTION OF SURVEY 	0.00 = 6.64 on SR 19	0.50	1.08	2.57 Corp	3.06	4.25
	SR 19	30 EB WB	FOR DETAIL SEE REVERSE SIDE	North Robinson 281' RR North Robinson Corp_305'		
STREET NAME		US 076 US 30		Main St.		
SECTION IDENTIFICATION	0.00	0.50	1.08	2.57	3.06	4.25
SECTION LENGTH	0.50	0.58	1.49	0.49	1.19	5.08
SURFACE TYPE & WIDTH	G20'	G24'	G20'	G21'	G20'	G20'
BASE TYPE & WIDTH	K19',L1'	L24'	K19',L1'	K21'	K20'	I20'
YEAR	2004	2002		2004		
PROJECT NUMBER	235	36		235		

PERPETUATION

VISIBLE
FIXED
POINTS


=====

STREET NAME	
SECTION IDENTIFICATION	
SECTION LENGTH	
SURFACE TYPE & WIDTH	
BASE TYPE & WIDTH	
YEAR	
PROJECT NUMBER	

VISIBLE
FIXED
POINTS

=====


STREET NAME	
SECTION IDENTIFICATION	
SECTION LENGTH	
SURFACE TYPE & WIDTH	
BASE TYPE & WIDTH	
YEAR	
PROJECT NUMBER	

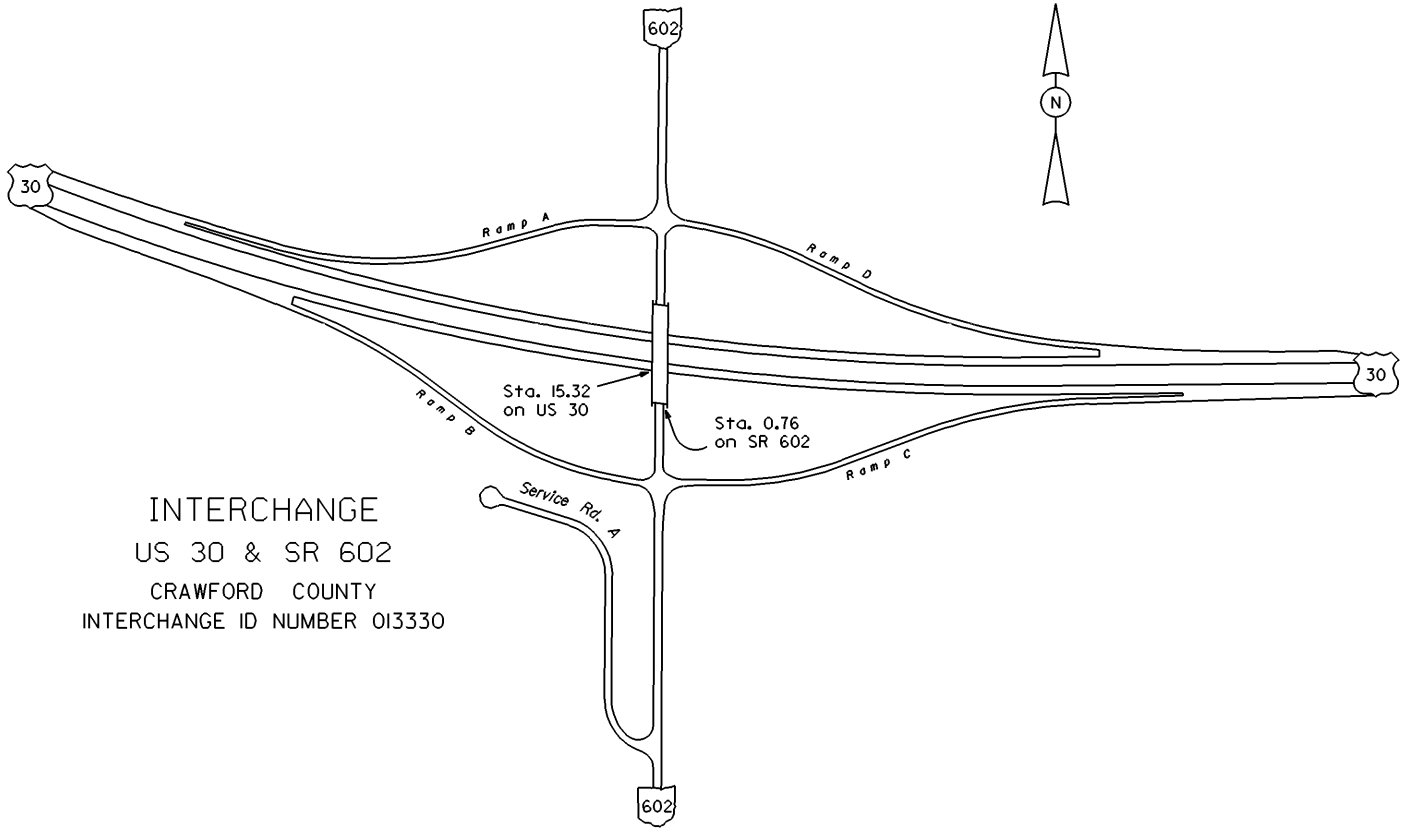

INTERCHANGE
US 30 & SR 602
CRAWFORD COUNTY
INTERCHANGE ID NUMBER 013330

STATE OF OHIO - DEPARTMENT OF TRANSPORTATION
STATE ROUTE SECTIONS ON CONTINUOUS MILEAGE STATIONING

DISTRICT 3
COUNTY CRAWFORD
ROUTE SR 602

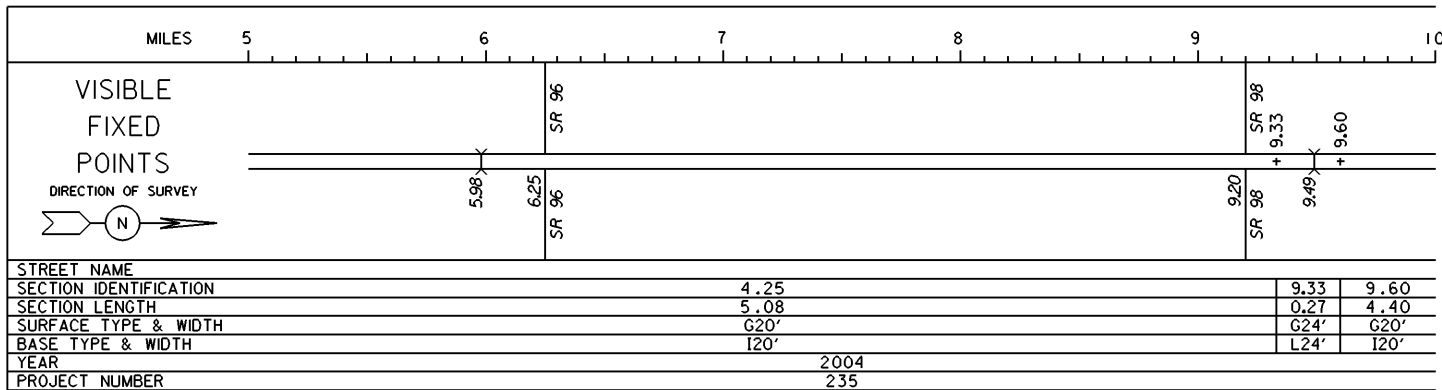

PERPETUATION

VISIBLE
FIXED
POINTS


STREET NAME
SECTION IDENTIFICATION
SECTION LENGTH
SURFACE TYPE & WIDTH
BASE TYPE & WIDTH
YEAR
PROJECT NUMBER

VISIBLE
FIXED
POINTS

STREET NAME
SECTION IDENTIFICATION
SECTION LENGTH
SURFACE TYPE & WIDTH
BASE TYPE & WIDTH
YEAR
PROJECT NUMBER

STATE OF OHIO - DEPARTMENT OF TRANSPORTATION
STATE ROUTE SECTIONS ON CONTINUOUS MILEAGE STATIONING

DISTRICT 3
COUNTY CRAWFORD
ROUTE SR 602

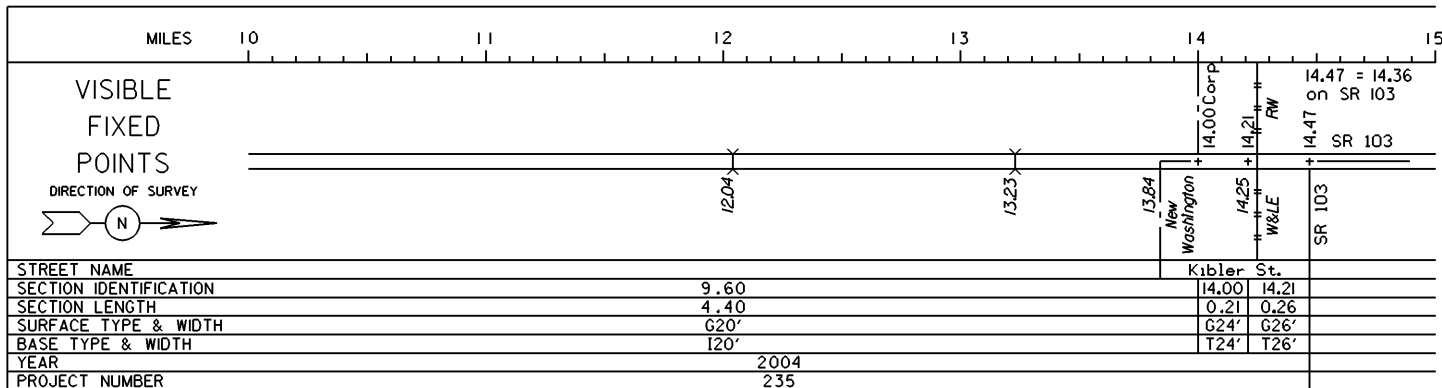

PERPETUATION

