
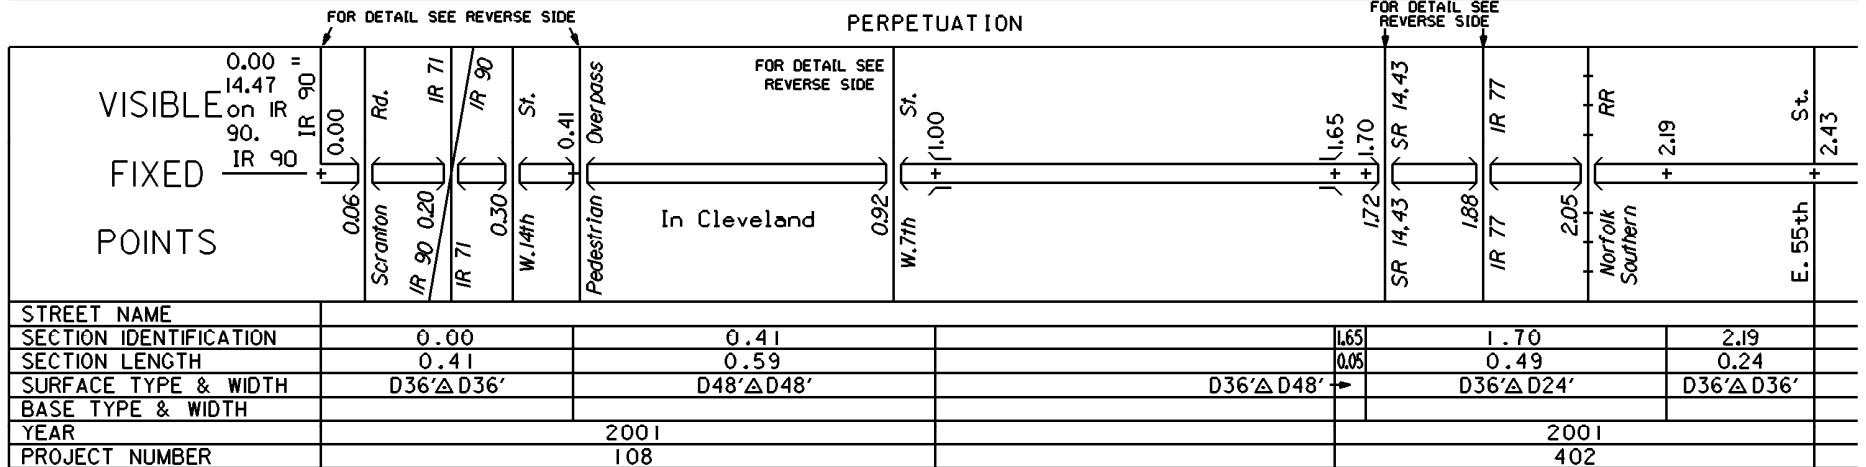


STATE OF OHIO - DEPARTMENT OF TRANSPORTATION

STATE ROUTE SECTIONS ON CONTINUOUS MILEAGE STATIONING

DISTRICT 12
 COUNTY CUYAHOGA
 ROUTE IR 490

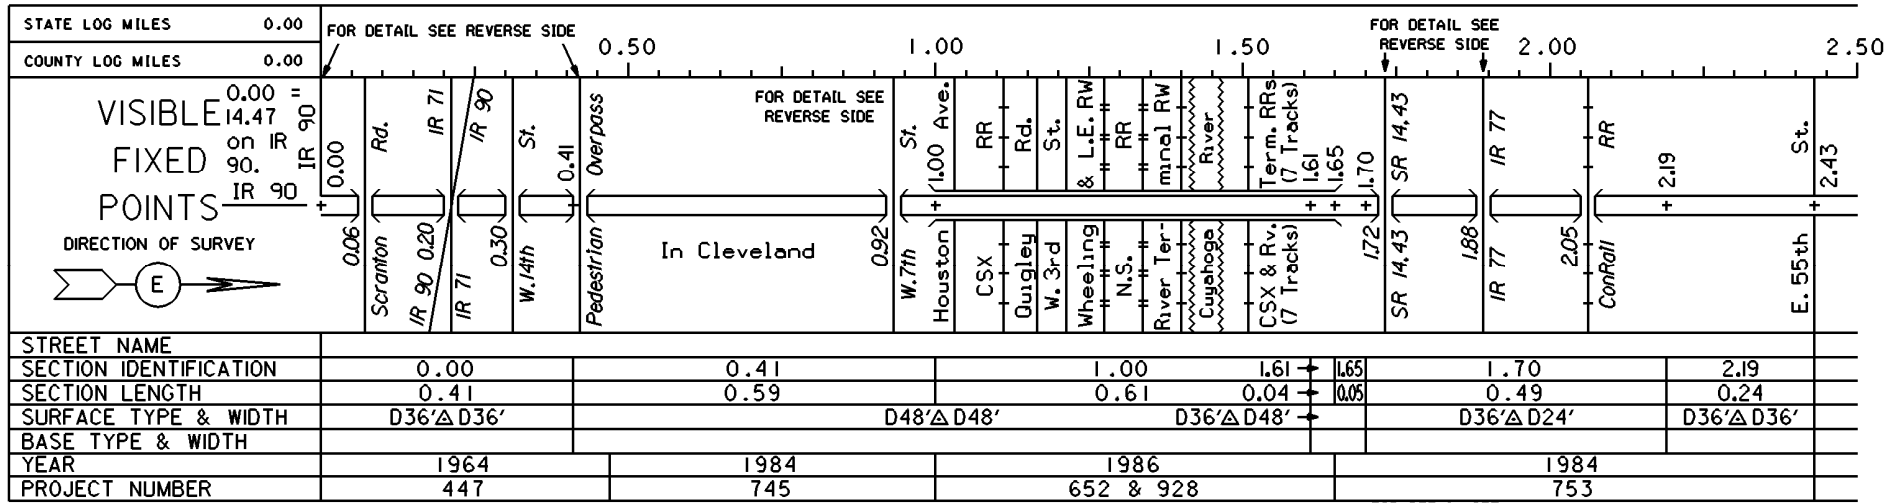

VISIBLE _____

FIXED _____

POINTS _____

STREET NAME _____

SECTION IDENTIFICATION _____


SECTION LENGTH _____

SURFACE TYPE & WIDTH _____

BASE TYPE & WIDTH _____

YEAR _____

PROJECT NUMBER _____

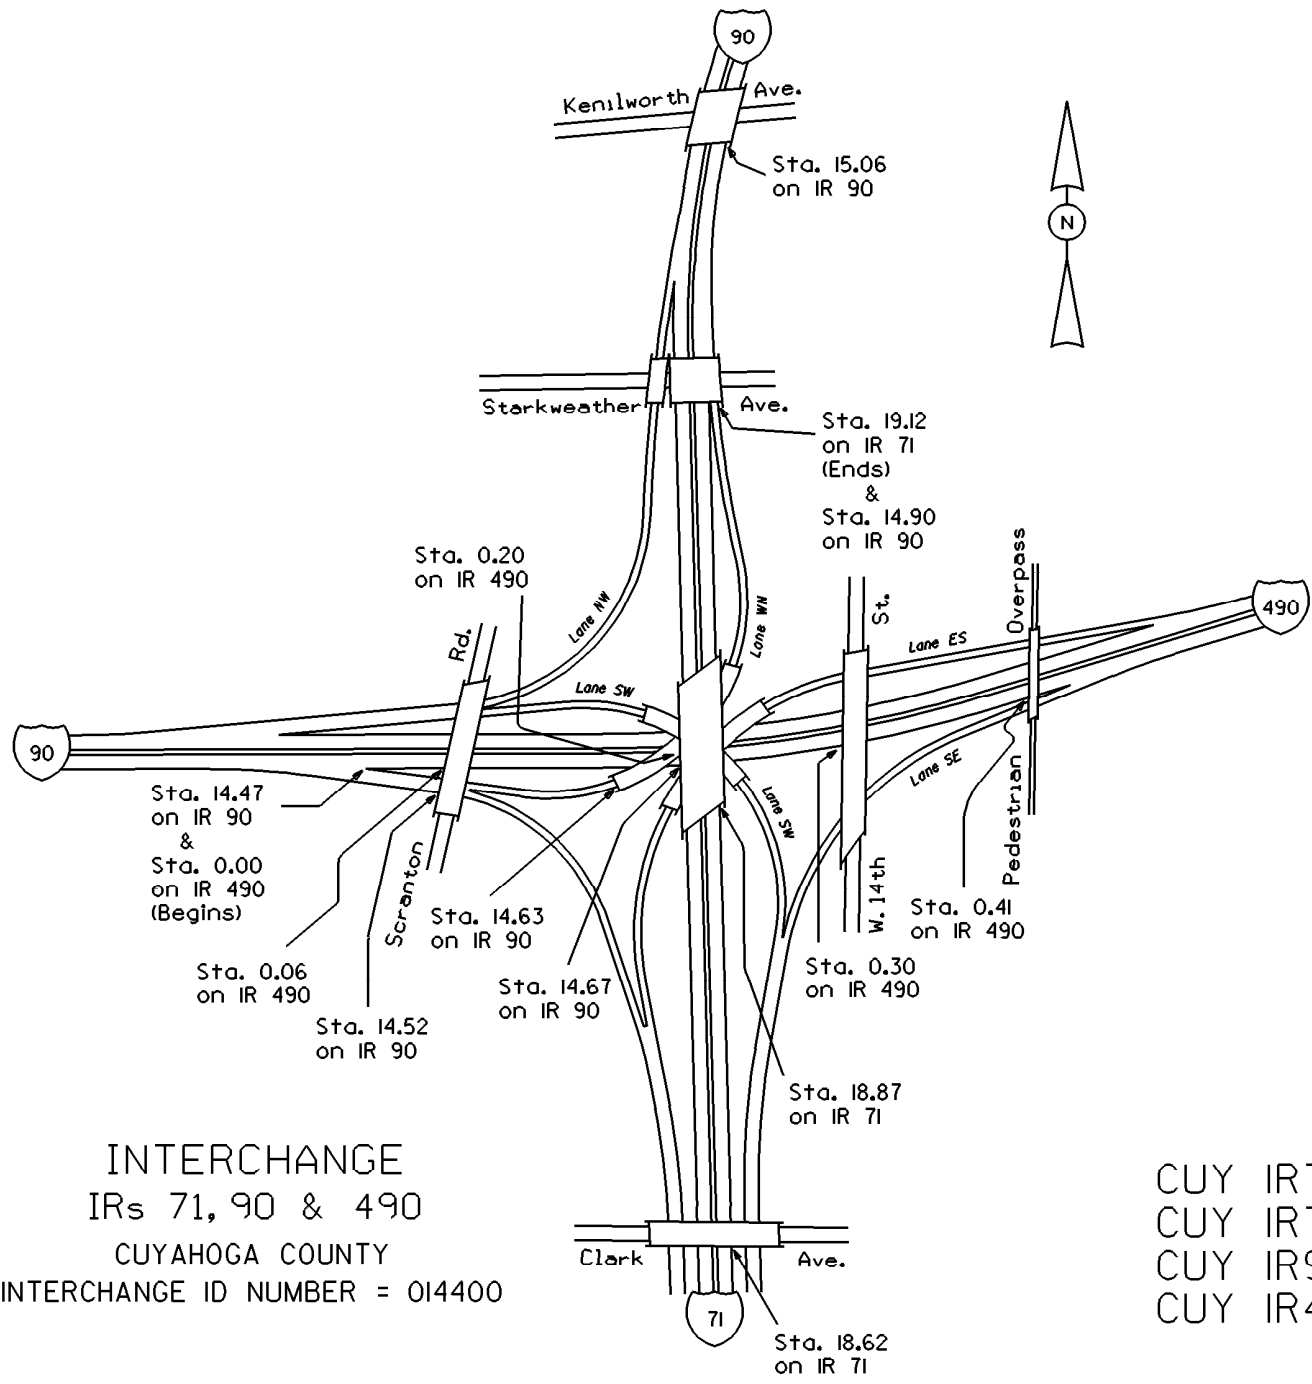



INTERCHANGE
 IRs 71, 90 & 490
 CUYAHOGA COUNTY
 INTERCHANGE ID NUMBER = 014400

CUY IR71 SHEET 7 OF 8
 CUY IR71 SHEET 8 OF 8
 CUY IR90 SHEET 11 OF 21
 CUY IR490 SHEET 1 OF 1



INTERCHANGE
IR 490 & W. 7th St.
CUYAHOGA COUNTY
INTERCHANGE ID NUMBER = 020700

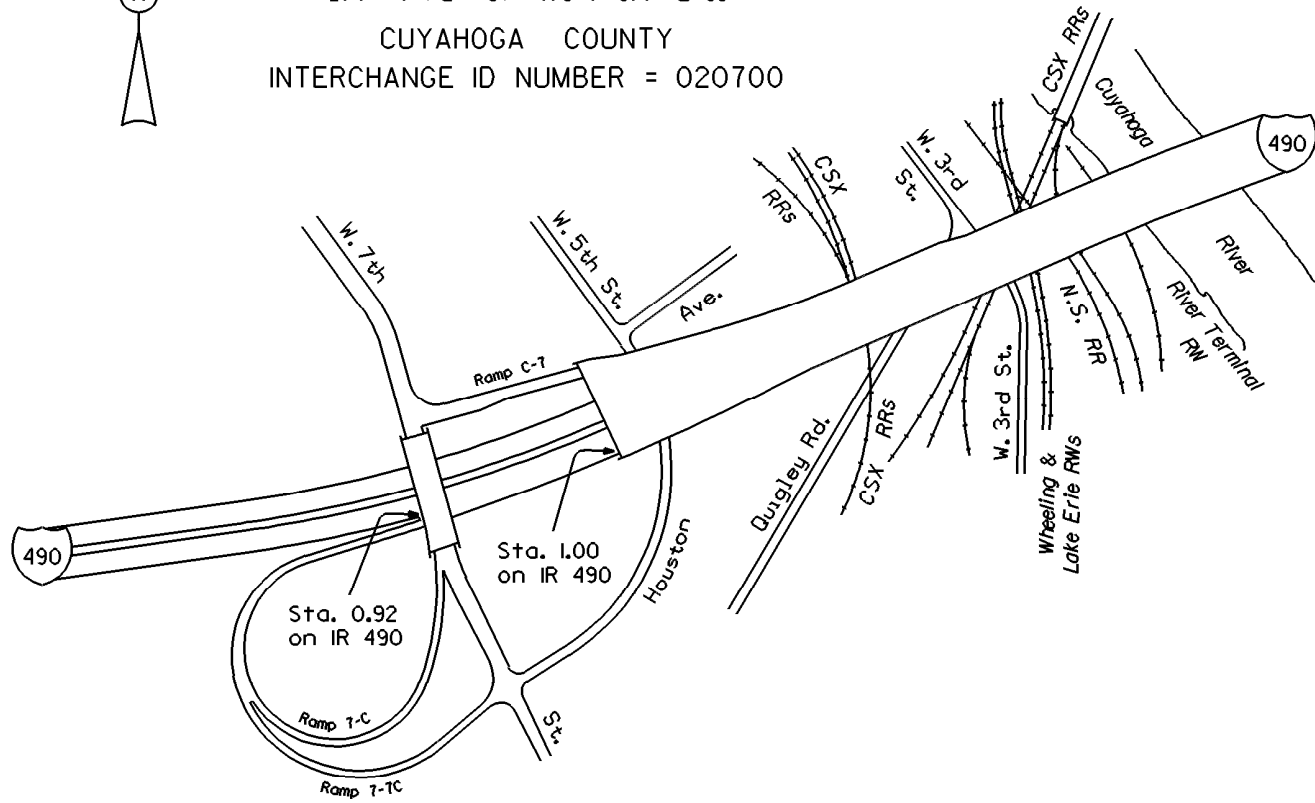

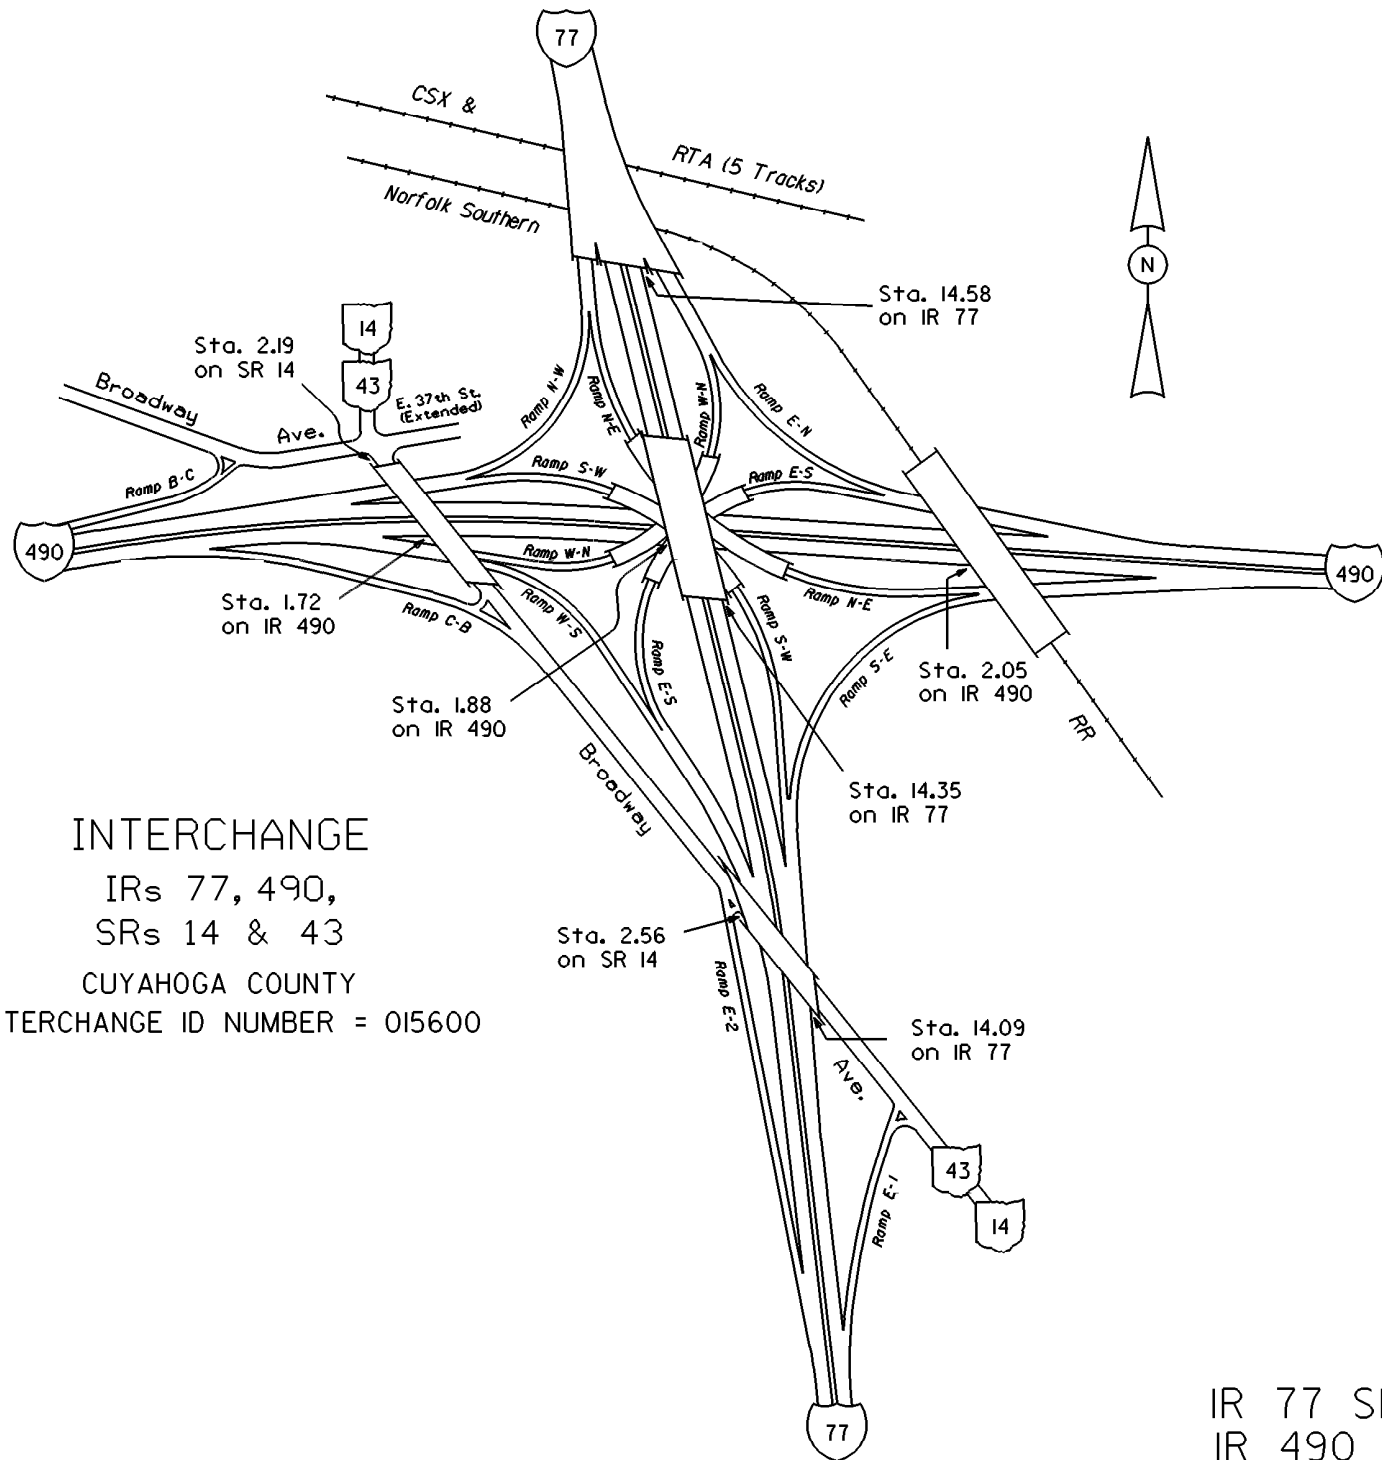

INTERCHANGE
 IRs 77, 490,
 SRs 14 & 43
 CUYAHOGA COUNTY
 INTERCHANGE ID NUMBER = 015600

IR 77 SHEET 4 OF 5
 IR 490 SHEET 1 OF 1
 SR 14 SHEET 1 OF 3