


STATE OF OHIO - DEPARTMENT OF TRANSPORTATION

STATE ROUTE SECTIONS ON CONTINUOUS MILEAGE STATIONING

DISTRICT	12
COUNTY	CUYAHOGA
ROUTE	SR 43-D

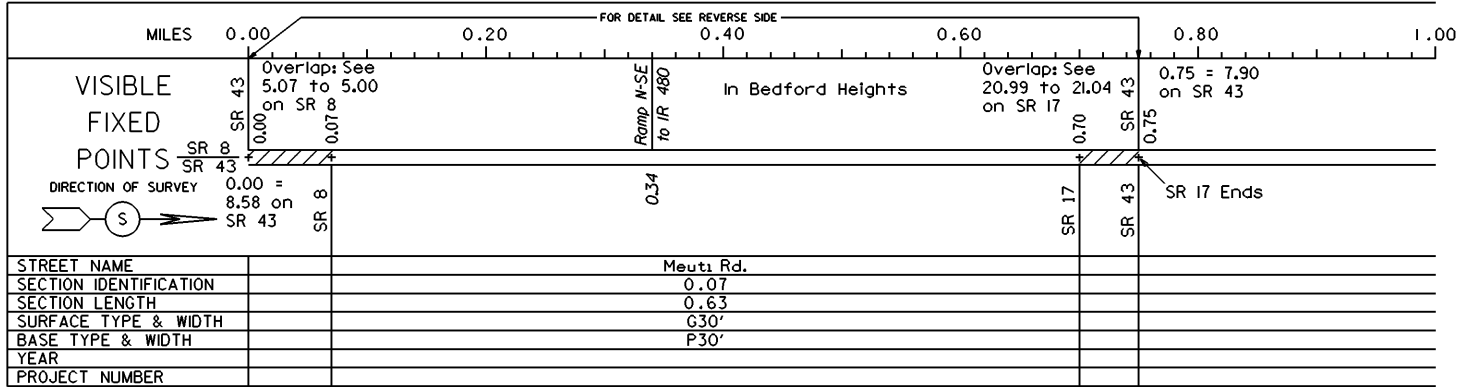

PERPETUATION

VISIBLE

FIXED

POINTS


STREET NAME
SECTION IDENTIFICATION
SECTION LENGTH
SURFACE TYPE & WIDTH
BASE TYPE & WIDTH
YEAR
PROJECT NUMBER

VISIBLE

FIXED

POINTS

STREET NAME
SECTION IDENTIFICATION
SECTION LENGTH
SURFACE TYPE & WIDTH
BASE TYPE & WIDTH
YEAR
PROJECT NUMBER

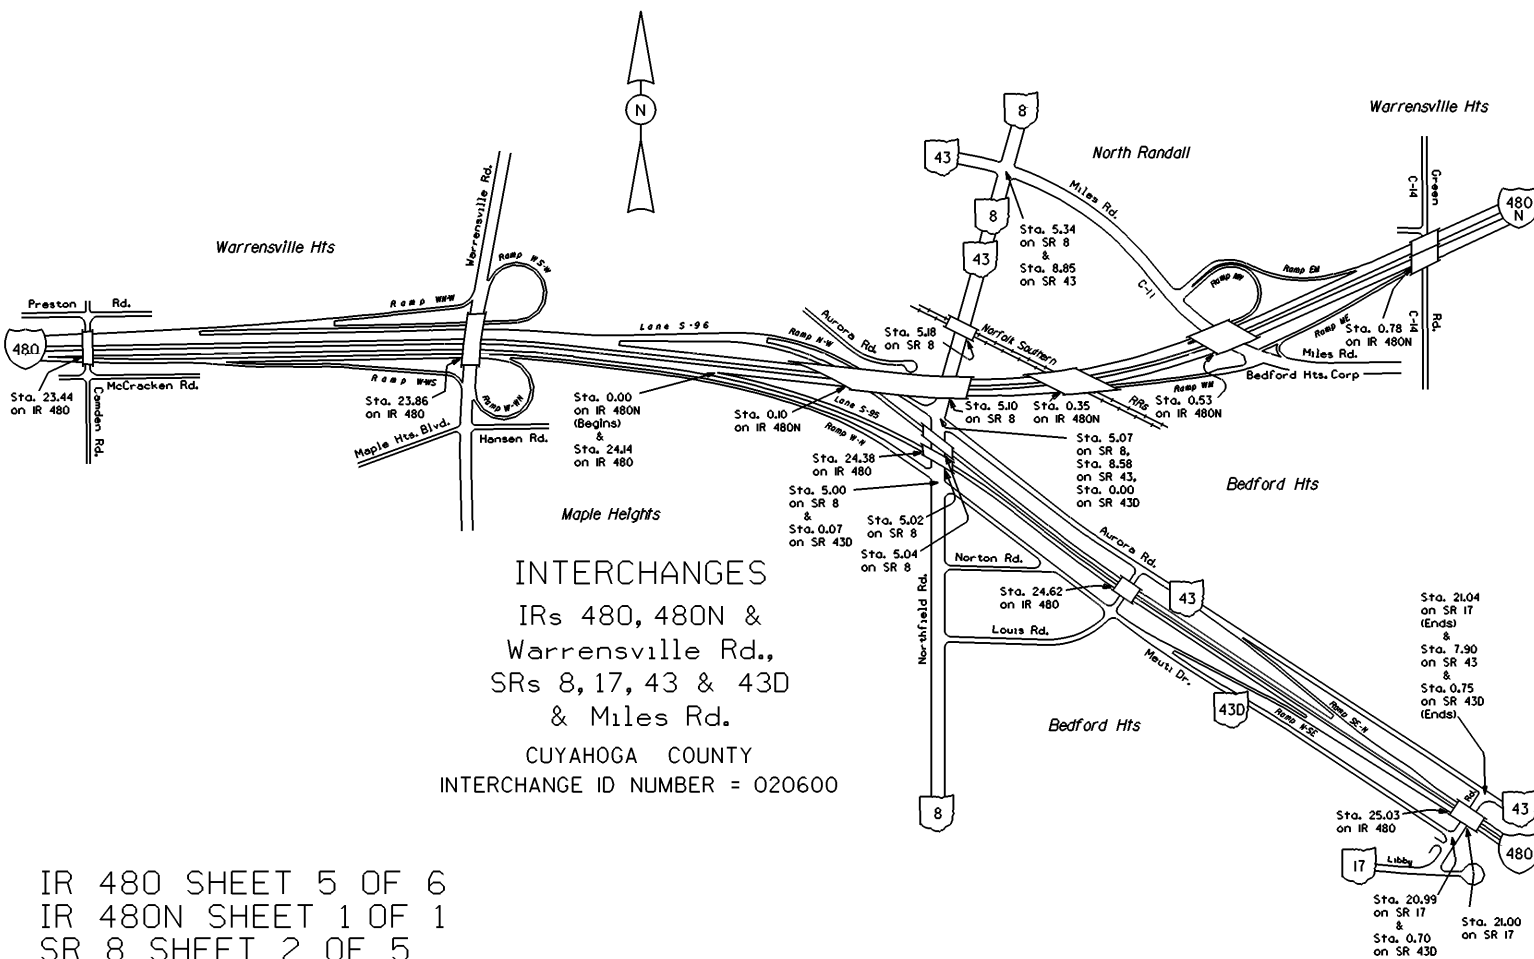

INTERCHANGES
 IRs 480, 480N &
 Warrensville Rd.,
 SRs 8, 17, 43 & 43D
 & Miles Rd.
 CUYAHOGA COUNTY
 INTERCHANGE ID NUMBER = 020600

IR 480 SHEET 5 OF 6
 IR 480N SHEET 1 OF 1
 SR 8 SHEET 2 OF 5
 SR 17 SHEET 7 OF 7
 SR 43 SHEET 3 OF 5
 SR 43D SHEET 1 OF 1