

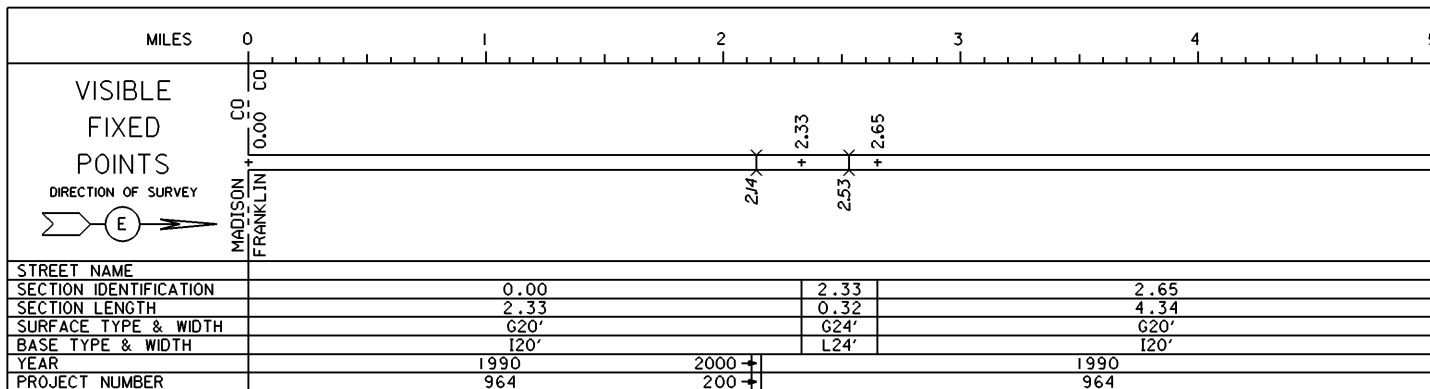


STATE OF OHIO - DEPARTMENT OF TRANSPORTATION
STATE ROUTE SECTIONS ON CONTINUOUS MILEAGE STATIONING

DISTRICT 6
COUNTY FRANKLIN
ROUTE SR 665

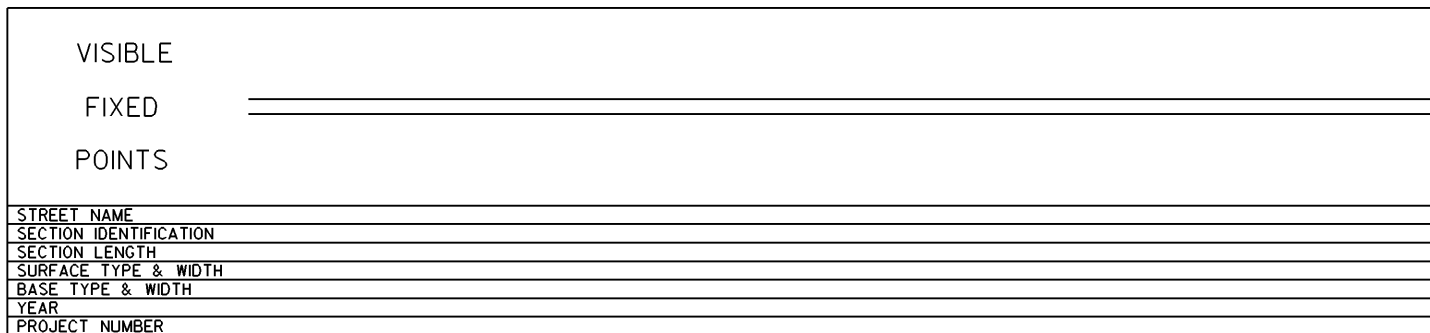


PERPETUATION


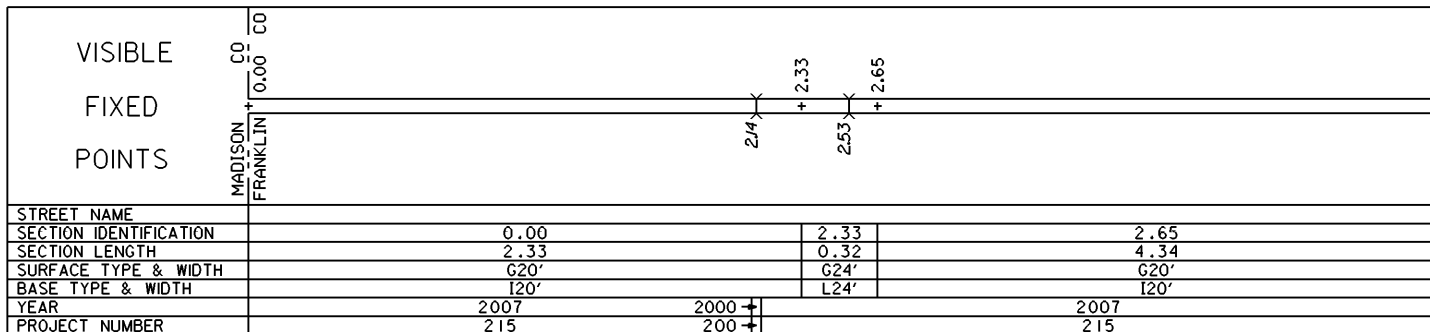


STATE OF OHIO - DEPARTMENT OF TRANSPORTATION
STATE ROUTE SECTIONS ON CONTINUOUS MILEAGE STATIONING

DISTRICT 6
COUNTY FRANKLIN
ROUTE SR 665

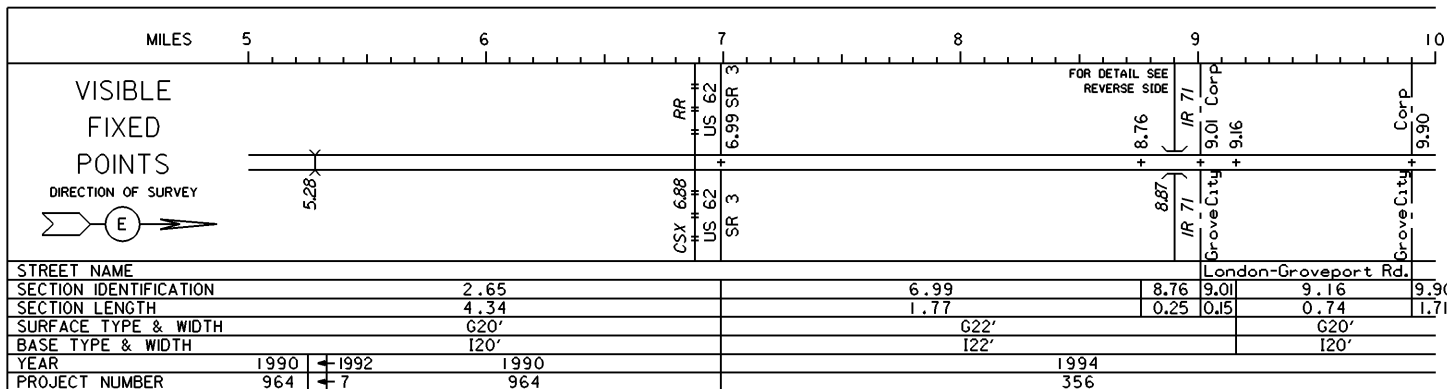


PERPETUATION

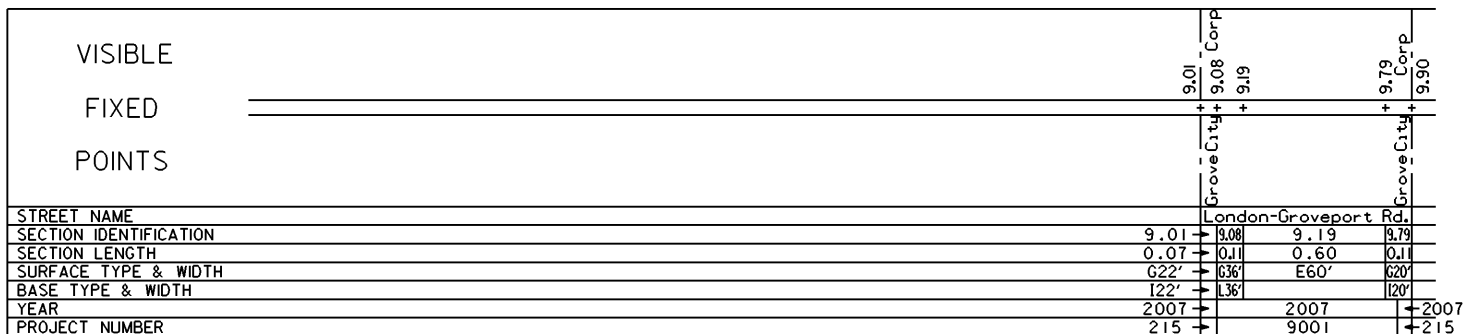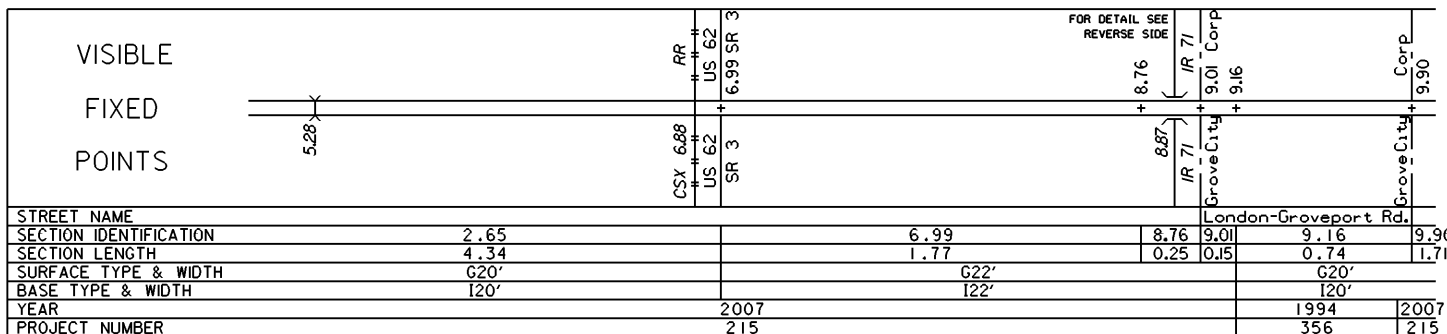




INTERCHANGE
IR 71 & SR 665
FRANKLIN COUNTY
INTERCHANGE ID NUMBER = 027700

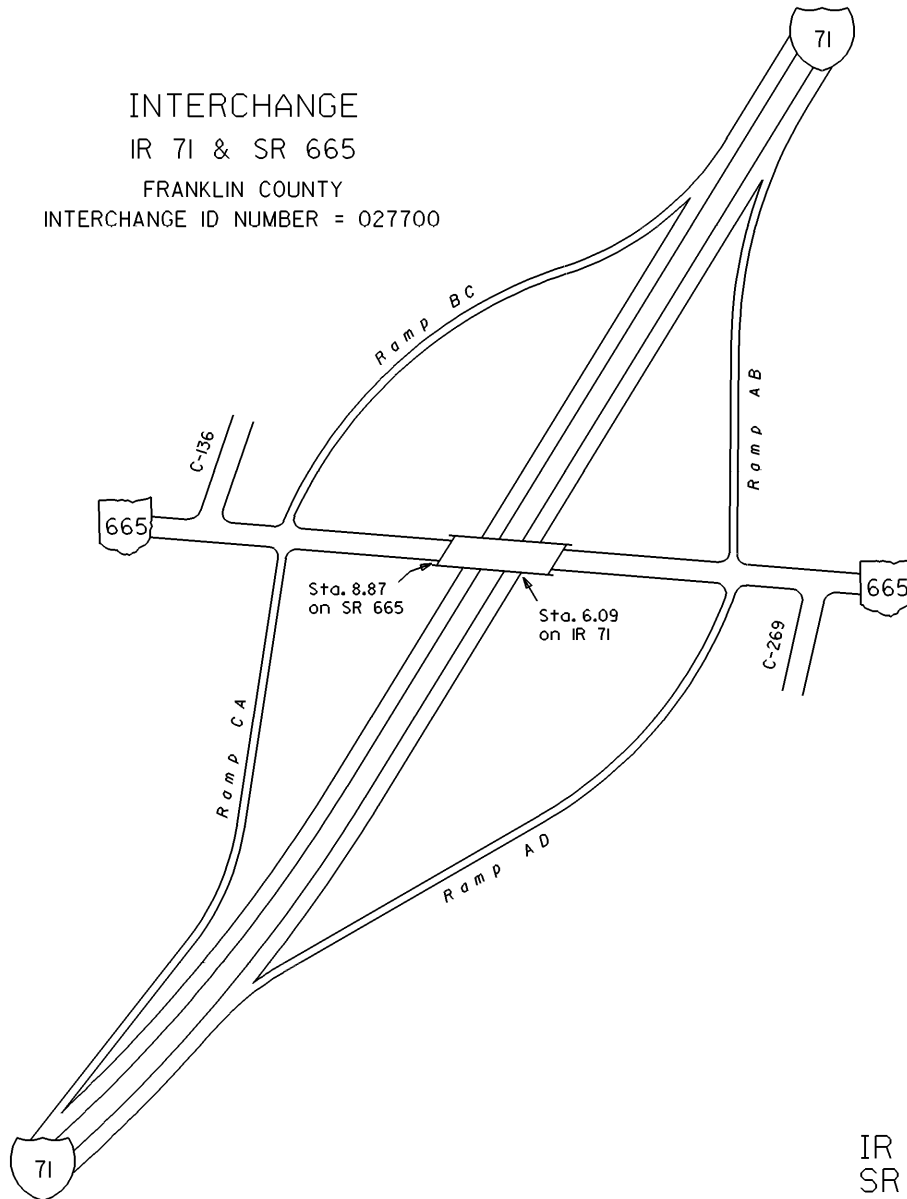

STATE OF OHIO - DEPARTMENT OF TRANSPORTATION

STATE ROUTE SECTIONS ON CONTINUOUS MILEAGE STATIONING

DISTRICT 6
 COUNTY FRANKLIN
 ROUTE SR 665

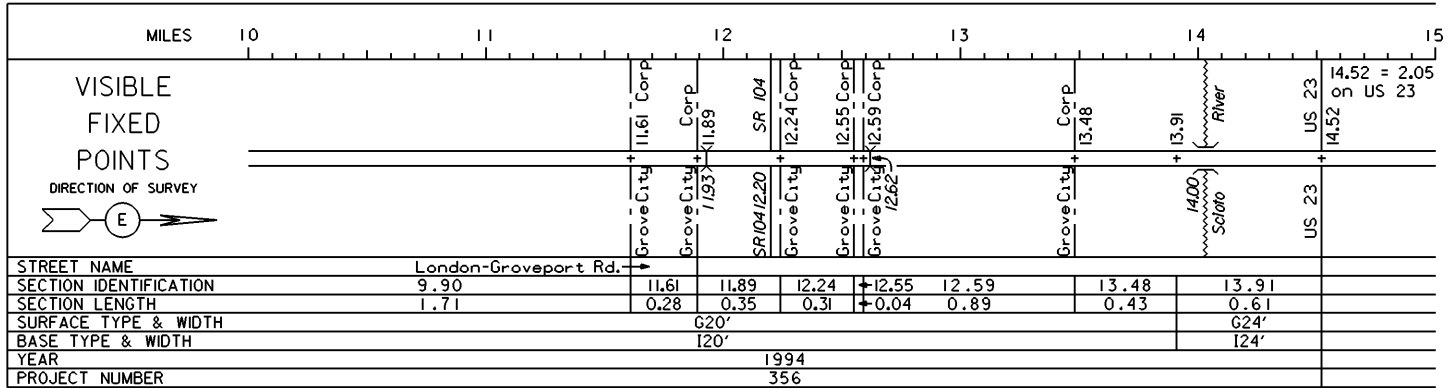

PERPETUATION

