



STATE OF OHIO - DEPARTMENT OF TRANSPORTATION

STATE ROUTE SECTIONS ON CONTINUOUS MILEAGE STATIONING

DISTRICT 6
 COUNTY FRANKLIN
 ROUTE SR 674

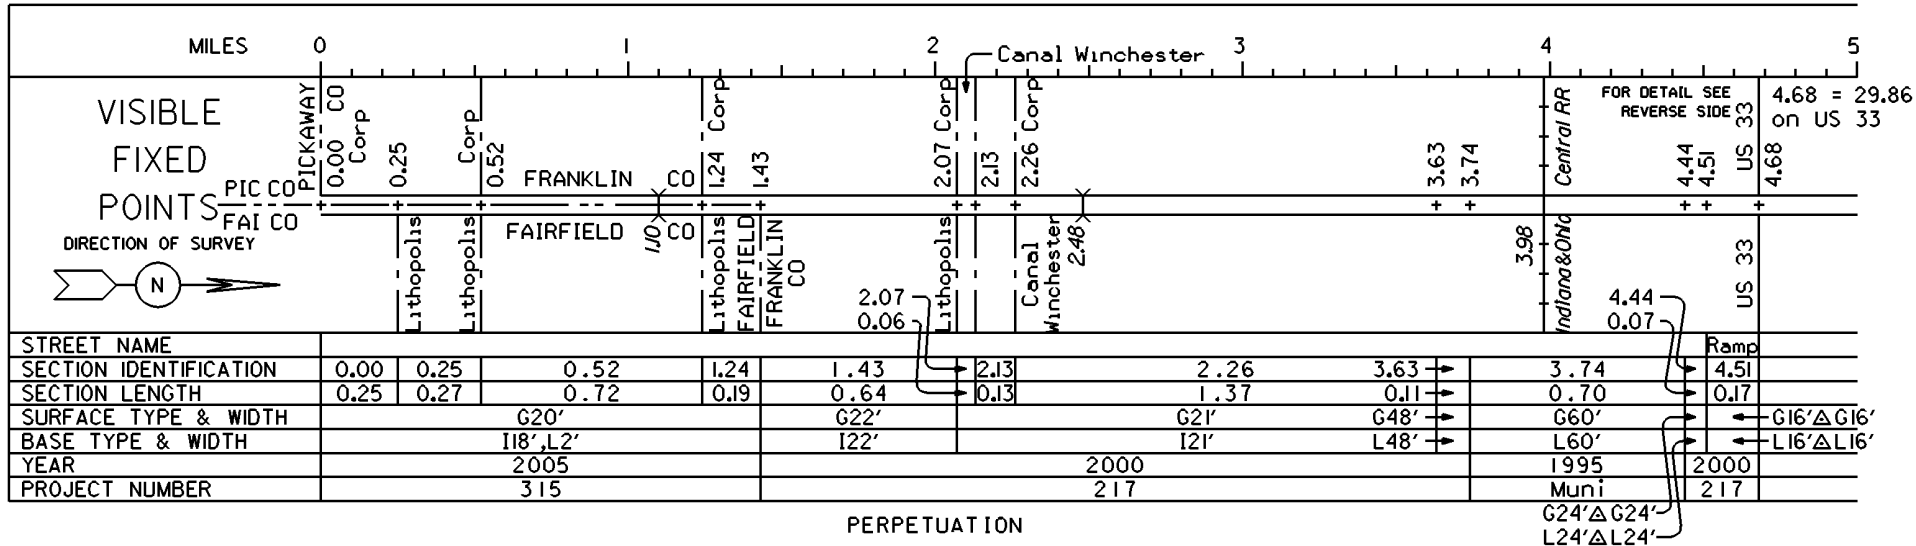


VISIBLE
 FIXED
 POINTS

 


STREET NAME	
SECTION IDENTIFICATION	
SECTION LENGTH	
SURFACE TYPE & WIDTH	
BASE TYPE & WIDTH	
YEAR	
PROJECT NUMBER	

VISIBLE
 FIXED
 POINTS

 

STREET NAME	
SECTION IDENTIFICATION	
SECTION LENGTH	
SURFACE TYPE & WIDTH	
BASE TYPE & WIDTH	
YEAR	
PROJECT NUMBER	

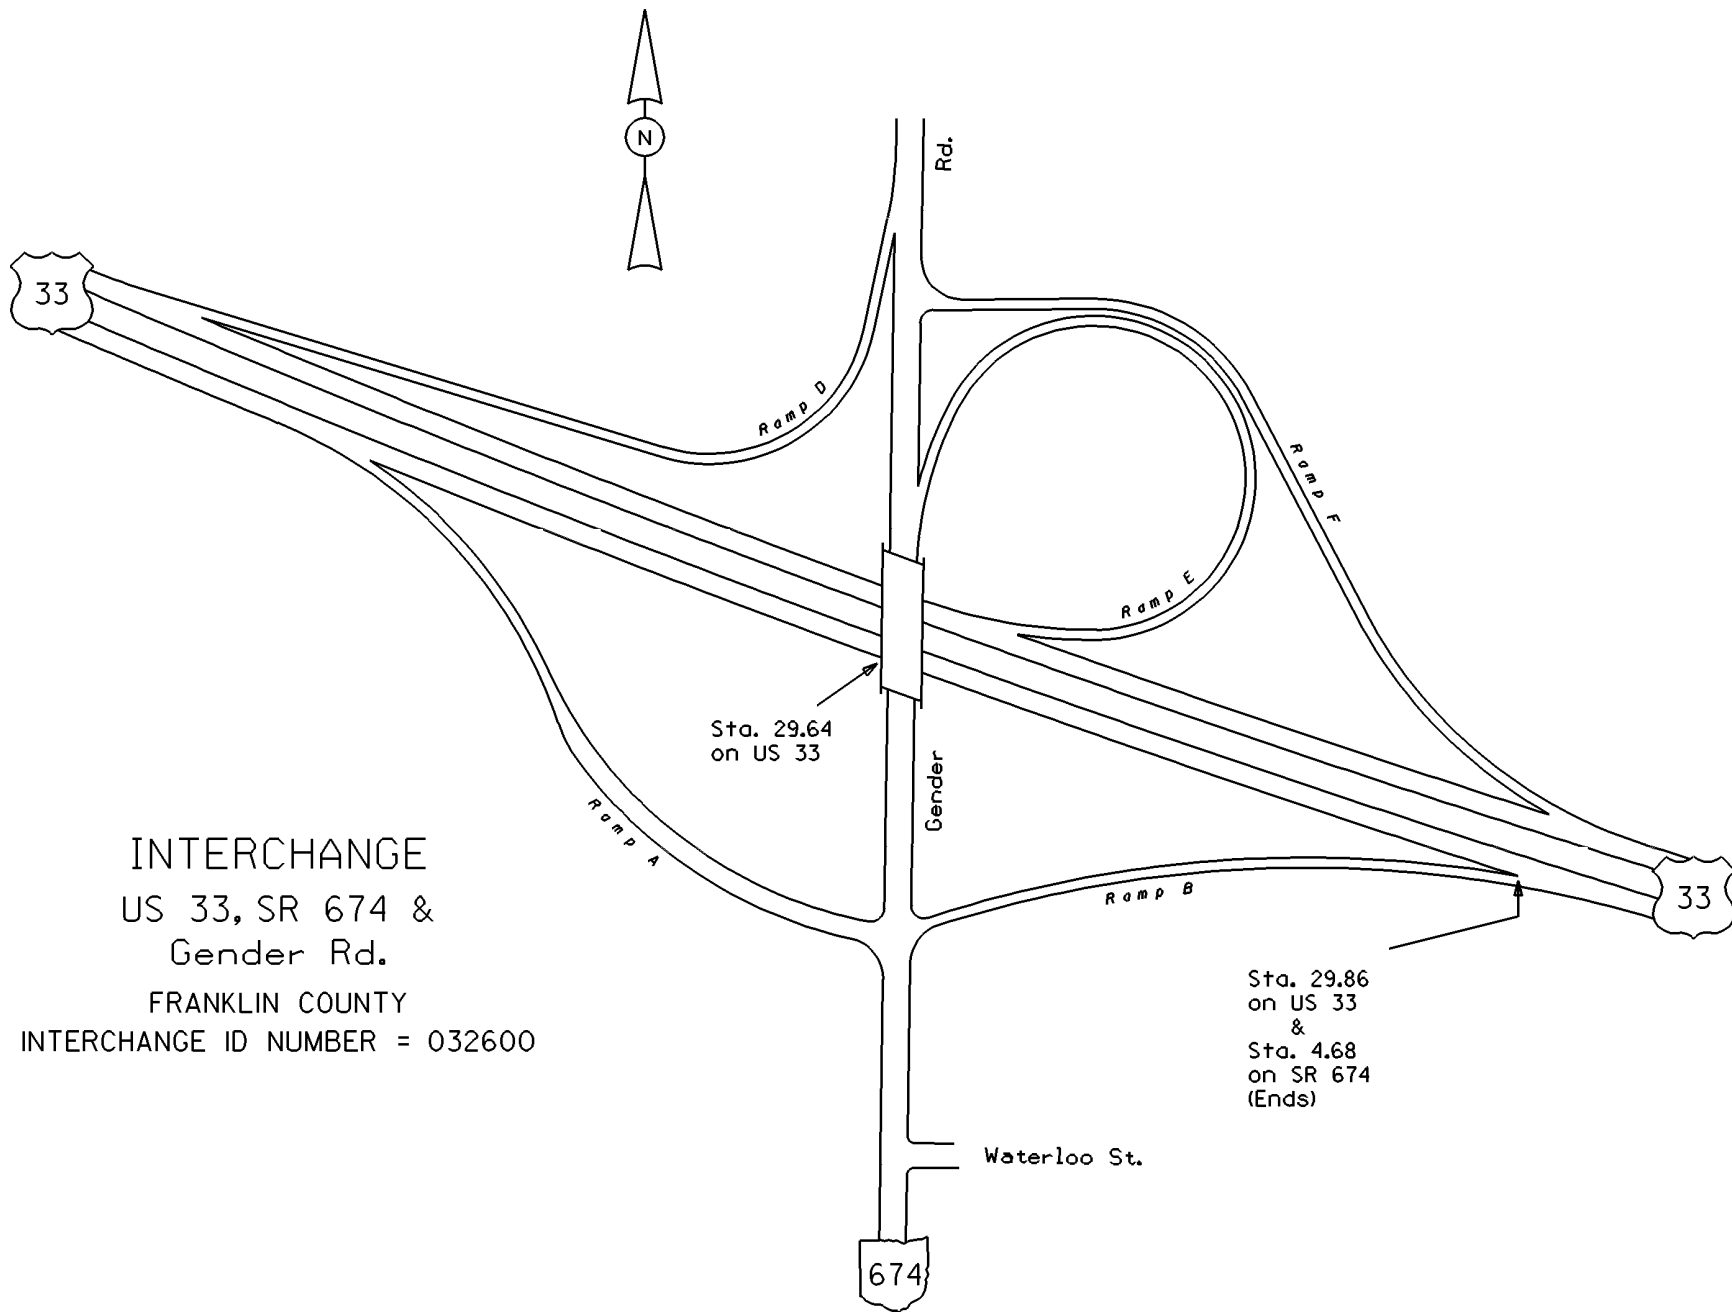

INTERCHANGE
 US 33, SR 674 &
 Gender Rd.
 FRANKLIN COUNTY
 INTERCHANGE ID NUMBER = 032600

Sta. 29.86
 on US 33
 &
 Sta. 4.68
 on SR 674
 (Ends)