




STATE OF OHIO - DEPARTMENT OF TRANSPORTATION


STATE ROUTE SECTIONS ON CONTINUOUS MILEAGE STATIONING

DISTRICT 6
 COUNTY FRANKLIN
 ROUTE SR 710

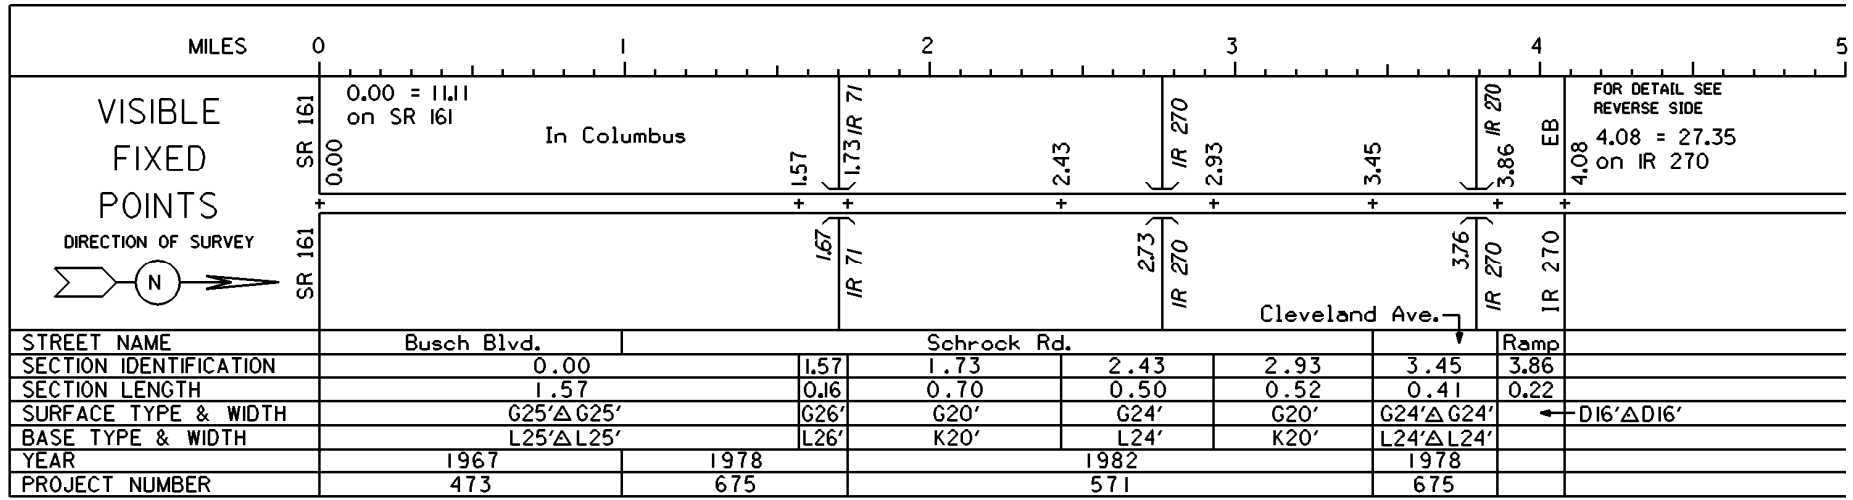

PERPETUATION

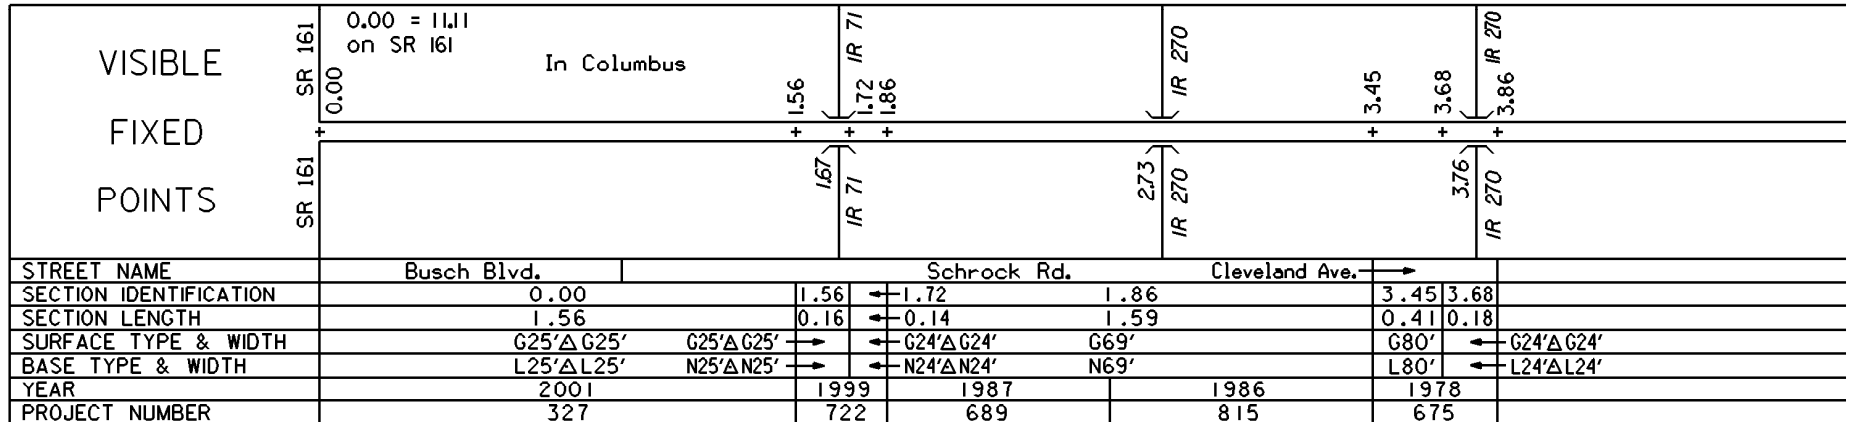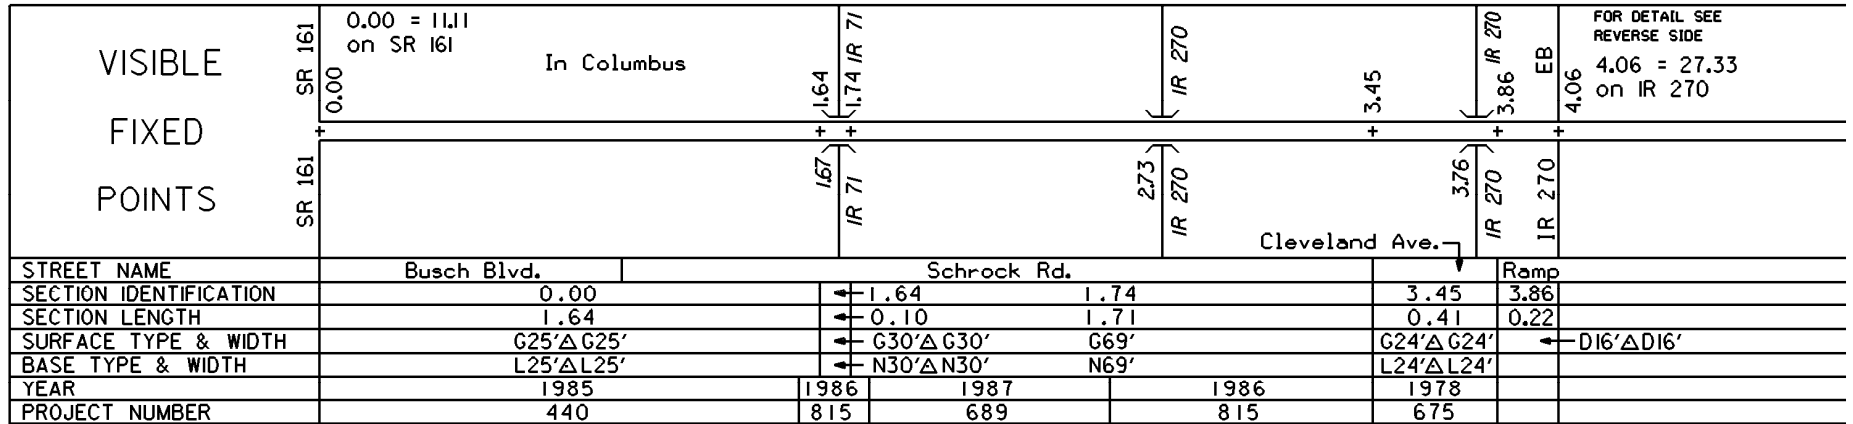

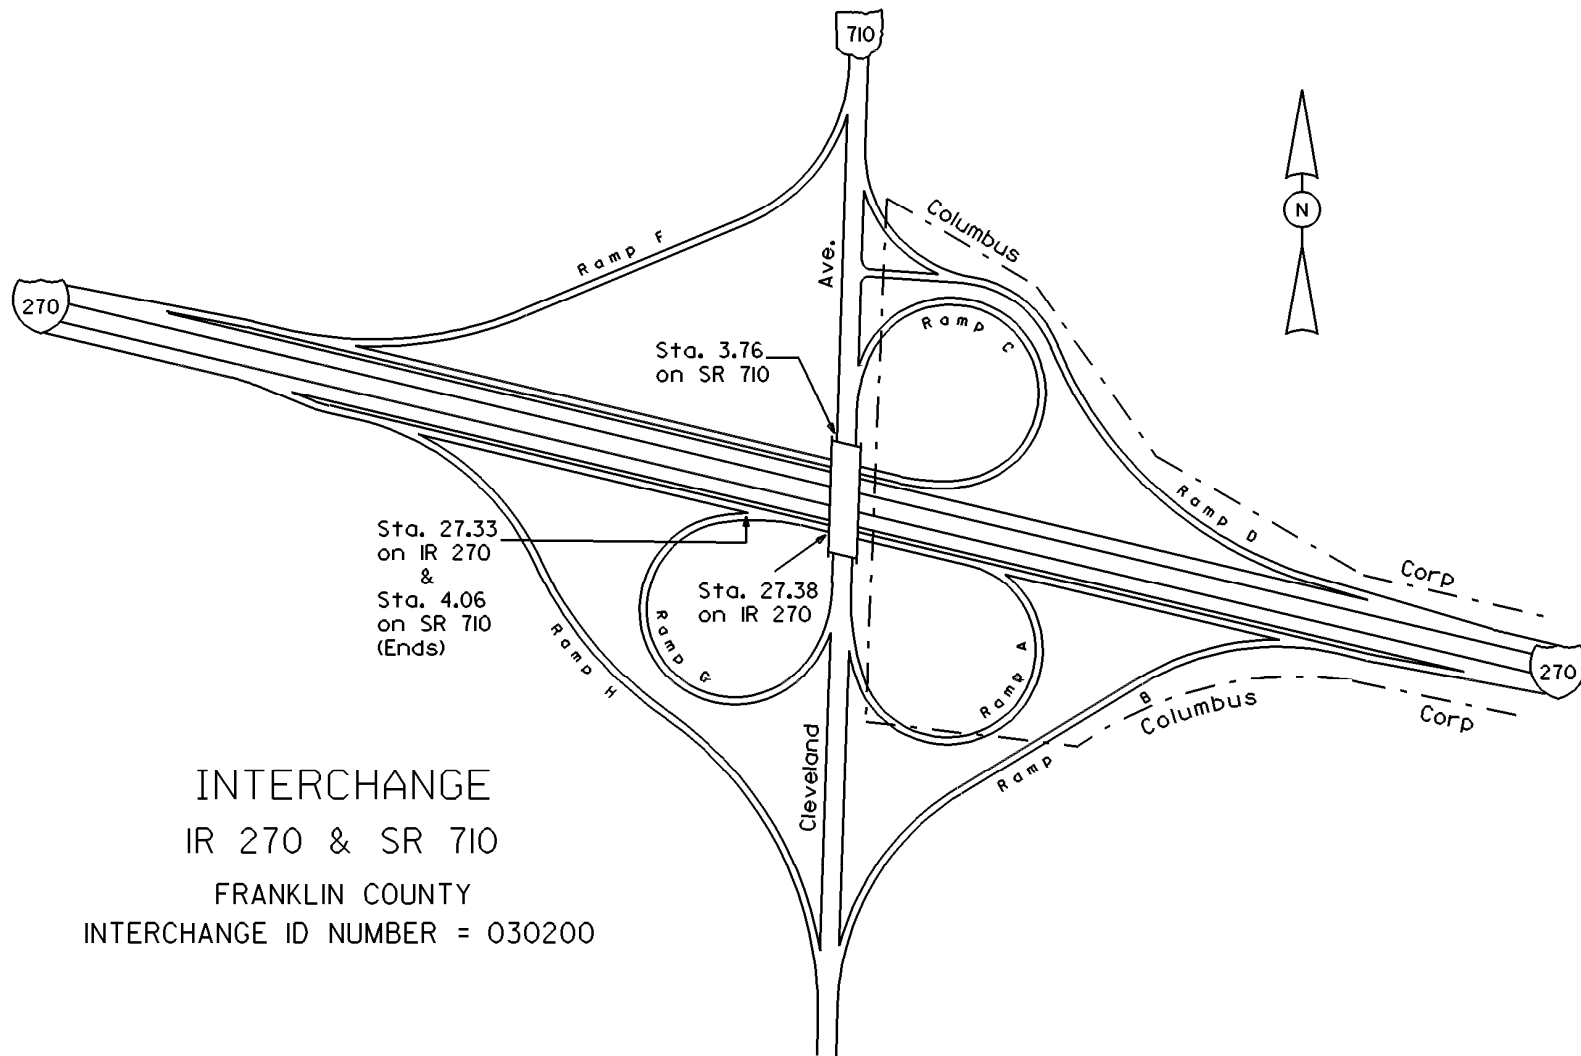

INTERCHANGE
 IR 270 & SR 710
 FRANKLIN COUNTY
 INTERCHANGE ID NUMBER = 030200