

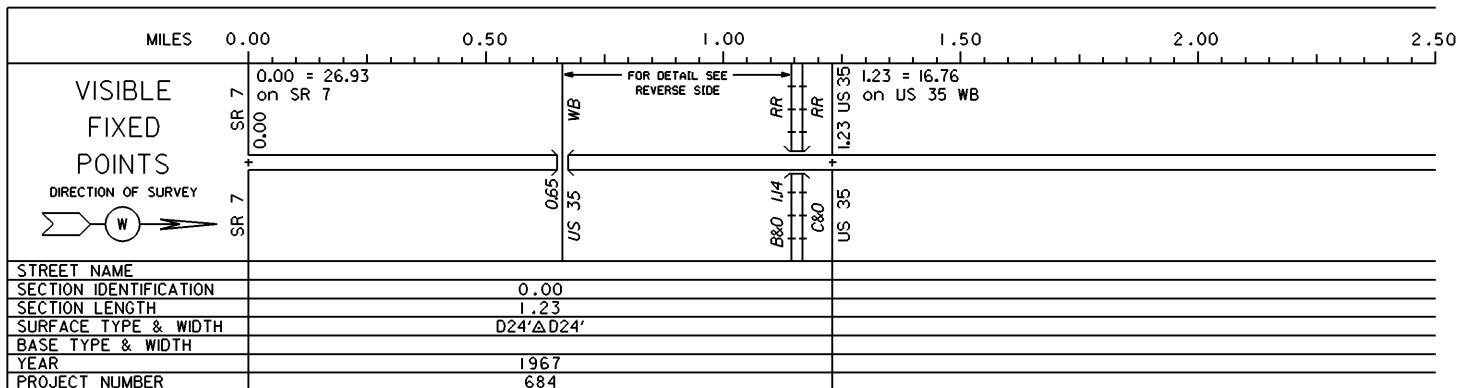



STATE OF OHIO - DEPARTMENT OF TRANSPORTATION
STATE ROUTE SECTIONS ON CONTINUOUS MILEAGE STATIONING

DISTRICT 10
COUNTY GALL IA
ROUTE SR 735

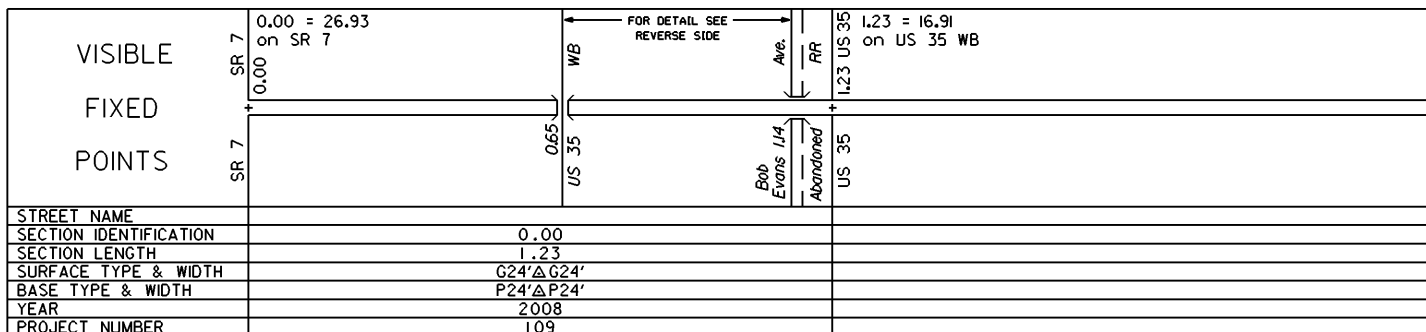

PERPETUATION

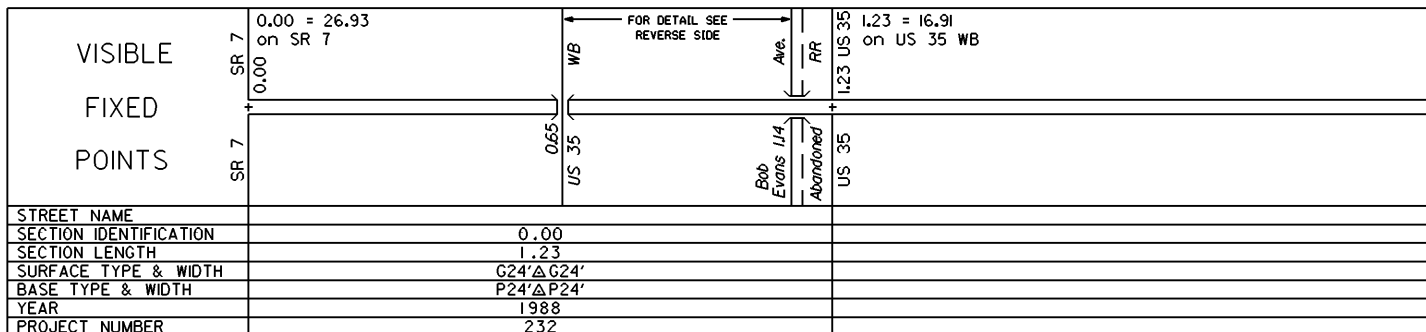

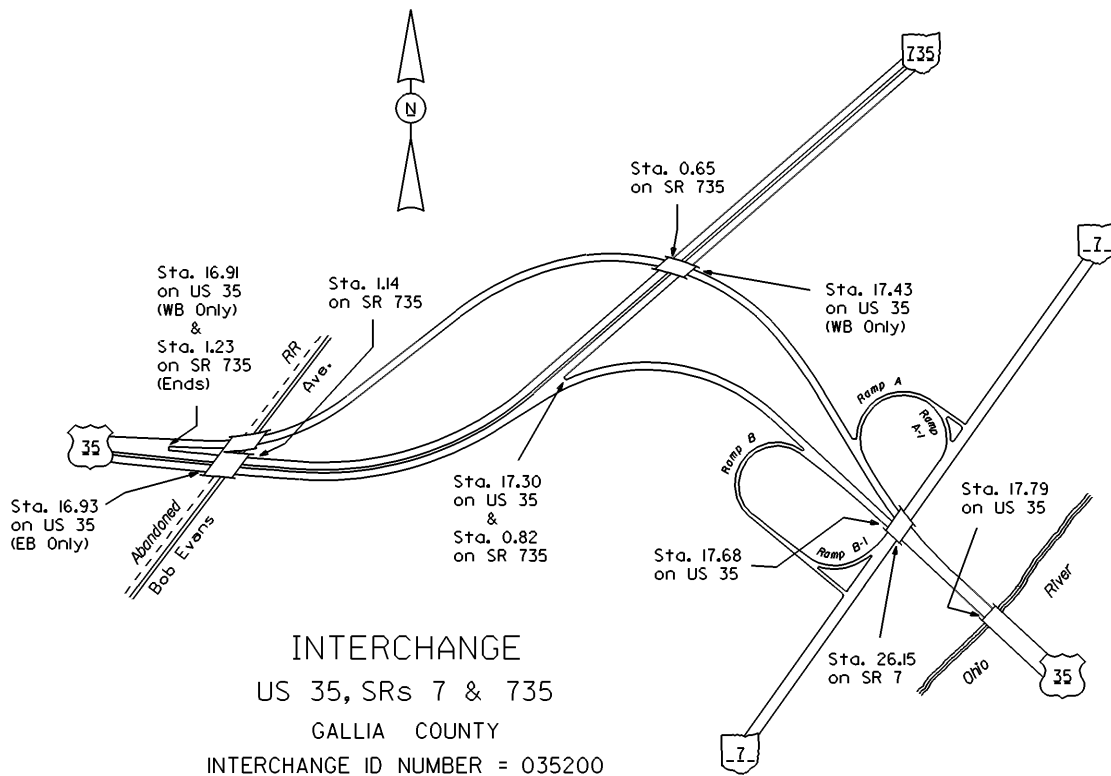

INTERCHANGE
 US 35, SRs 7 & 735
 GALLIA COUNTY
 INTERCHANGE ID NUMBER = 035200

US 35 SHEET 4 OF 4
 SR 7 SHEET 6 OF 8
 SR 735 SHEET 1 OF 1