




STATE OF OHIO - DEPARTMENT OF TRANSPORTATION

STATE ROUTE SECTIONS ON CONTINUOUS MILEAGE STATIONING

DISTRICT 12  
 COUNTY GEAUGA  
 ROUTE SR 88

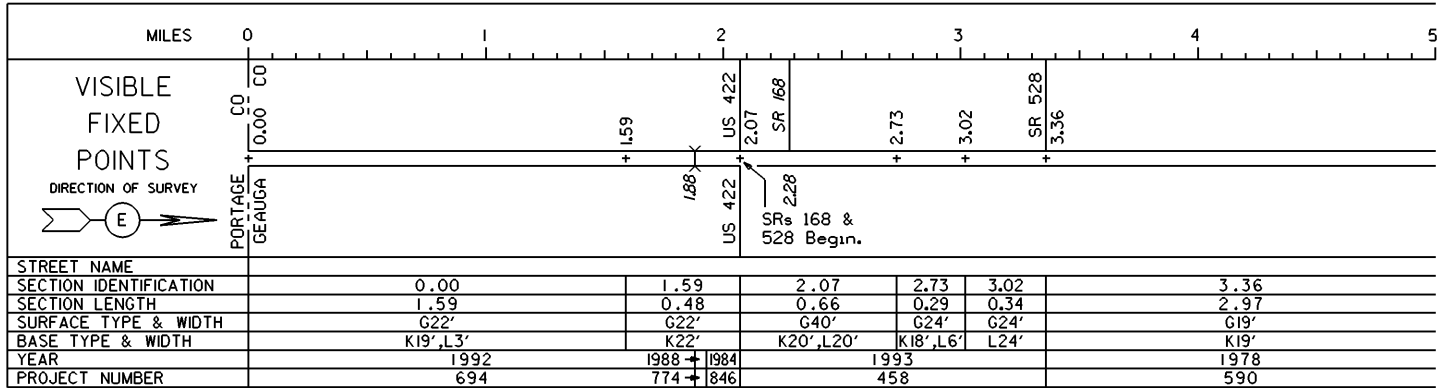


PERPETUATION

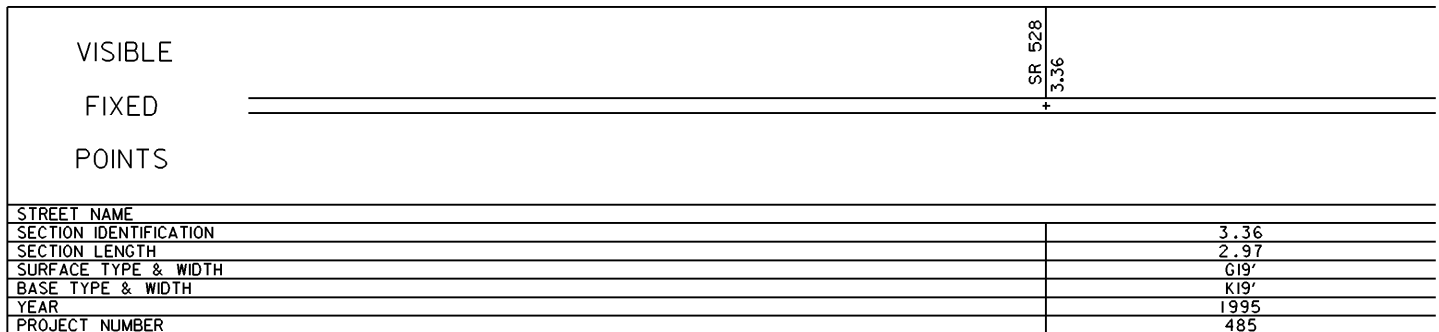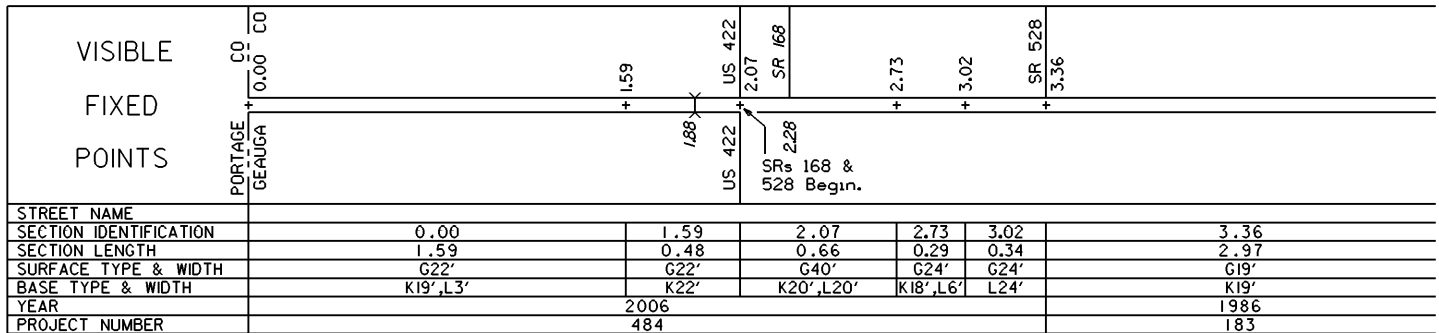

STATE OF OHIO - DEPARTMENT OF TRANSPORTATION

STATE ROUTE SECTIONS ON CONTINUOUS MILEAGE STATIONING

DISTRICT 12  
 COUNTY GEAUGA  
 ROUTE SR 88

	MILES 5.00	5.50	6.00	6.50	7.00	7.50
VISIBLE FIXED POINTS DIRECTION OF SURVEY 					CO + 6.33 CO GEAUGA TRUMBULL	
PERPETUATION						
STREET NAME						
SECTION IDENTIFICATION 3.36						
SECTION LENGTH 2.97						
SURFACE TYPE & WIDTH G19'						
BASE TYPE & WIDTH K19'						
YEAR 1978						
PROJECT NUMBER 590						

VISIBLE FIXED POINTS					CO + 6.33 CO GEAUGA TRUMBULL	
STREET NAME						
SECTION IDENTIFICATION 3.36						
SECTION LENGTH 2.97						
SURFACE TYPE & WIDTH G19'						
BASE TYPE & WIDTH K19'						
YEAR 1986						
PROJECT NUMBER 183						

VISIBLE FIXED POINTS					CO + 6.33 CO GEAUGA TRUMBULL	
STREET NAME						
SECTION IDENTIFICATION 3.36						
SECTION LENGTH 2.97						
SURFACE TYPE & WIDTH G19'						
BASE TYPE & WIDTH K19'						
YEAR 1995						
PROJECT NUMBER 485						