

STATE OF OHIO - DEPARTMENT OF TRANSPORTATION

STATE ROUTE SECTIONS ON CONTINUOUS MILEAGE STATIONING

DISTRICT 8  
 COUNTY HAMILTON  
 ROUTE SR 264D

MILES	0.00	0.32 to 0.59 Overlap: See on US 27D	0.50	1.00	1.50	2.00	2.50
VISIBLE FIXED POINTS	US 30 & SR 30 US 52, US 27D, US 42D, US 127D	US 27 & US 42 & US 52 & US 127 & SR 3	US 50	FOR DETAIL SEE REVERSE SIDE	Overlap: See 20.28 to 18.60 on US 50		2.19 = 18.60 on US 50
DIRECTION OF SURVEY		US 22 US 27D US 42D US 52D US 127D		Central Ramp to		In Cincinnati	
STREET NAME		6th St. Connector					
SECTION IDENTIFICATION		0.27					
SECTION LENGTH		0.24					
SURFACE TYPE & WIDTH		G29'					
BASE TYPE & WIDTH		P29'					
YEAR							
PROJECT NUMBER							

PERPETUATION


VISIBLE FIXED POINTS	
STREET NAME	
SECTION IDENTIFICATION	
SECTION LENGTH	
SURFACE TYPE & WIDTH	
BASE TYPE & WIDTH	
YEAR	
PROJECT NUMBER	

VISIBLE FIXED POINTS	
STREET NAME	
SECTION IDENTIFICATION	
SECTION LENGTH	
SURFACE TYPE & WIDTH	
BASE TYPE & WIDTH	
YEAR	
PROJECT NUMBER	

# DOWNTOWN CINCINNATI DETAIL

HAMILTON COUNTY

INTERCHANGE ID NUMBER = 038400

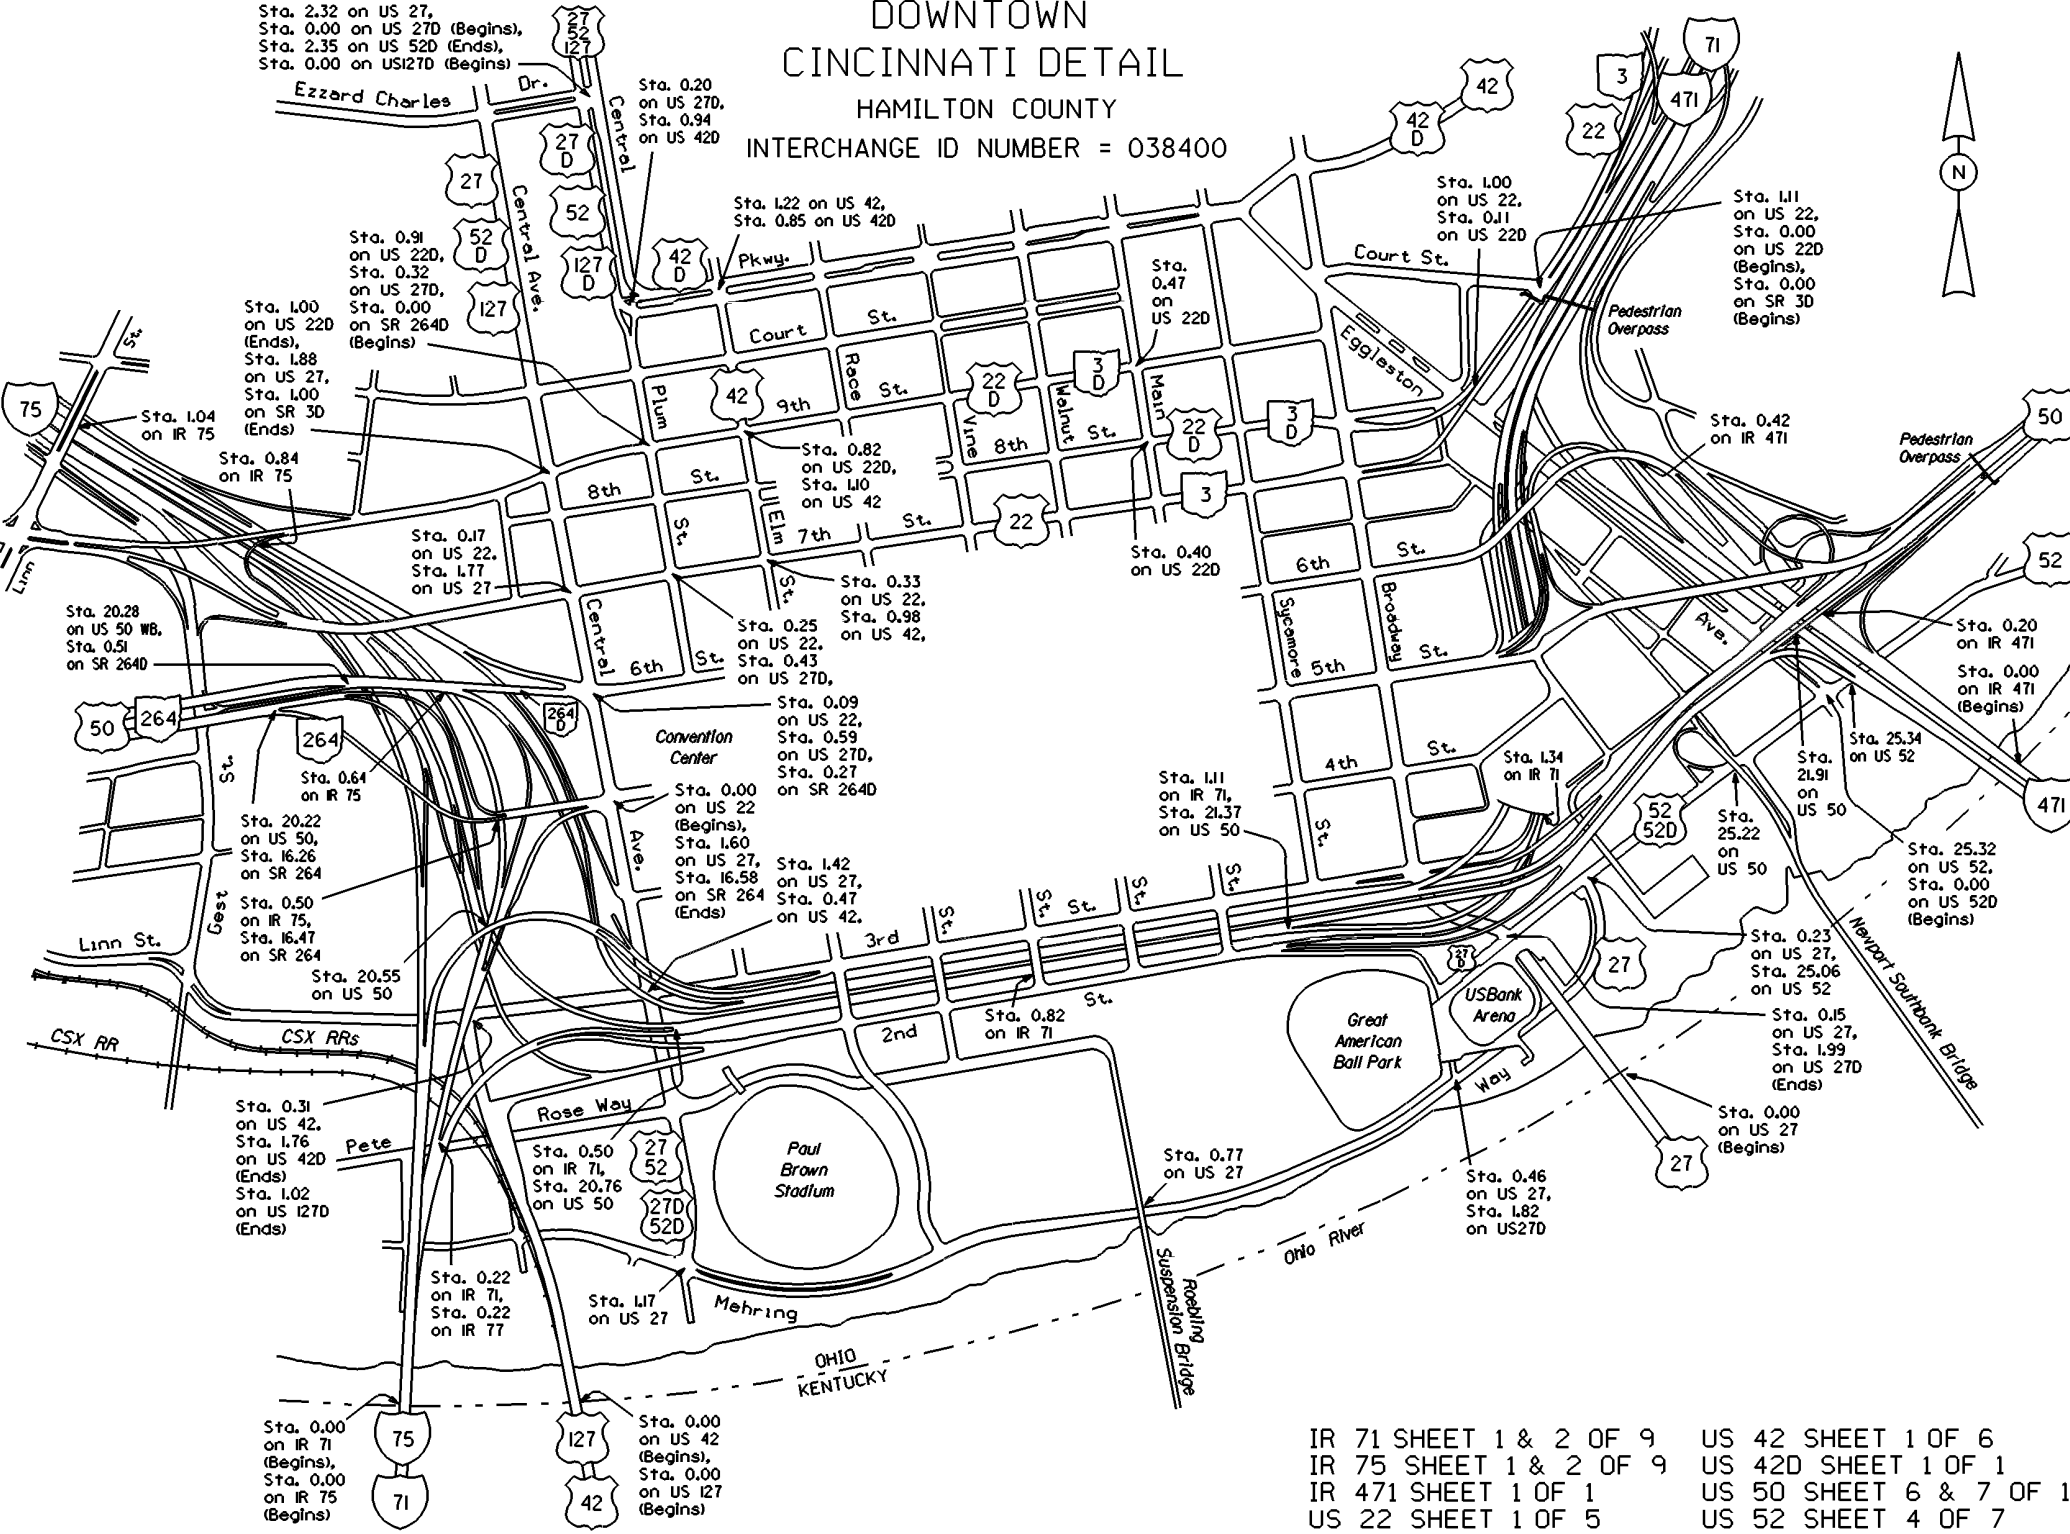

Sta. 2.32 on US 27,  
Sta. 0.00 on US 27D (Begins),  
Sta. 2.35 on US 52D (Ends),  
Sta. 0.00 on US127D (Begins)

Sta. 0.20 on US 27D,  
Sta. 0.94 on US 42D

Sta. L22 on US 42,  
Sta. 0.85 on US 42D

Sta. L00 on US 22,  
Sta. 0.11 on US 22D

Sta. L11 on US 22,  
Sta. 0.00 on US 22D (Begins),  
Sta. 0.00 on SR 30 (Begins)

Sta. 0.91 on US 22D,  
Sta. 0.32 on US 27D,  
Sta. 0.00 on SR 264D (Begins)

Sta. L00 on US 22D (Ends),  
Sta. L88 on US 27,  
Sta. L00 on SR 30 (Ends)

Sta. 0.84 on IR 75

Sta. 0.17 on US 22,  
Sta. L77 on US 27

Sta. 20.28 on US 50 WB,  
Sta. 0.51 on SR 264D

Sta. 0.33 on US 22,  
Sta. 0.98 on US 42,  
Sta. 0.25 on US 22,  
Sta. 0.43 on US 27D,

Sta. 0.40 on US 22D

Sta. 0.09 on US 22,  
Sta. 0.59 on US 27D,  
Sta. 0.27 on SR 264D

Sta. L11 on IR 71,  
Sta. 21.37 on US 50

Sta. 0.20 on IR 471,  
Sta. 0.00 on IR 471 (Begins)

Sta. 0.64 on IR 75  
Sta. 20.22 on US 50,  
Sta. 16.26 on SR 264  
Sta. 0.50 on IR 75,  
Sta. 16.47 on SR 264

Sta. 20.55 on US 50

Sta. L42 on US 27,  
Sta. 16.58 on SR 264 (Ends),  
Sta. 0.47 on US 42,

Sta. 0.23 on US 27,  
Sta. 25.06 on US 52  
Sta. 0.15 on US 27,  
Sta. L99 on US 27D (Ends)

Sta. 25.34 on US 52  
Sta. 25.32 on US 52,  
Sta. 0.00 on US 52D (Begins)

Sta. 0.31 on US 42,  
Sta. L76 on US 42D (Ends),  
Sta. L02 on US 127D (Ends)

Sta. 0.50 on IR 71,  
Sta. 20.76 on US 50

Sta. 0.22 on IR 71,  
Sta. 0.22 on IR 77

Sta. L17 on US 27

Sta. 0.82 on IR 71

Sta. 0.77 on US 27

Sta. 0.46 on US 27,  
Sta. L82 on US27D

Sta. 0.00 on IR 71 (Begins),  
Sta. 0.00 on IR 75 (Begins)

Sta. 0.00 on US 42 (Begins),  
Sta. 0.00 on US 127 (Begins)

IR 71 SHEET 1 & 2 OF 9  
IR 75 SHEET 1 & 2 OF 9  
IR 471 SHEET 1 OF 1  
US 22 SHEET 1 OF 5  
US 22D SHEET 1 OF 1  
US 27 SHEET 1 OF 5  
US 27D SHEET 1 OF 1

US 42 SHEET 1 OF 6  
US 42D SHEET 1 OF 1  
US 50 SHEET 6 & 7 OF 13  
US 52 SHEET 4 OF 7  
SR 264 SHEET 4 OF 4  
SR 264D SHEET 1 OF 1