

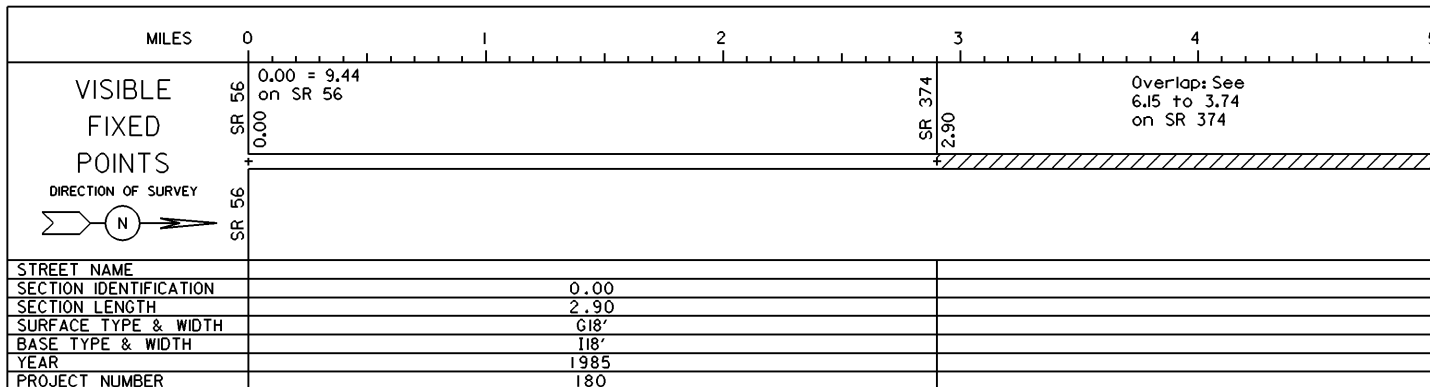


STATE OF OHIO - DEPARTMENT OF TRANSPORTATION
STATE ROUTE SECTIONS ON CONTINUOUS MILEAGE STATIONING

DISTRICT 10
COUNTY HOCKING
ROUTE SR 664

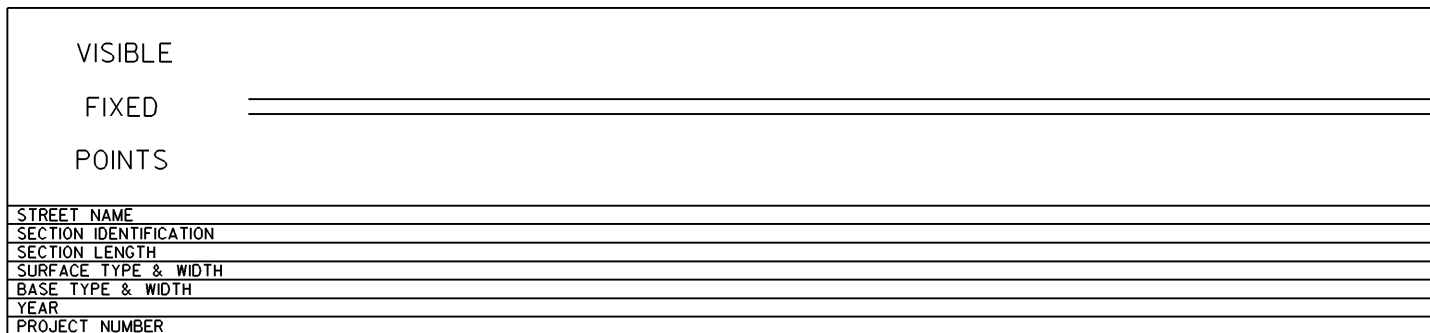


PERPETUATION

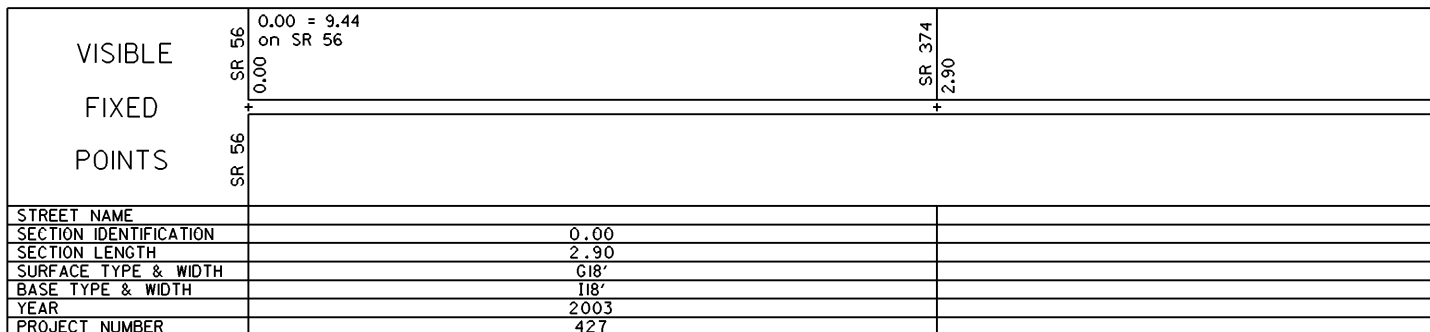

STATE OF OHIO - DEPARTMENT OF TRANSPORTATION

STATE ROUTE SECTIONS ON CONTINUOUS MILEAGE STATIONING

DISTRICT 10
 COUNTY HOCKING
 ROUTE SR 664

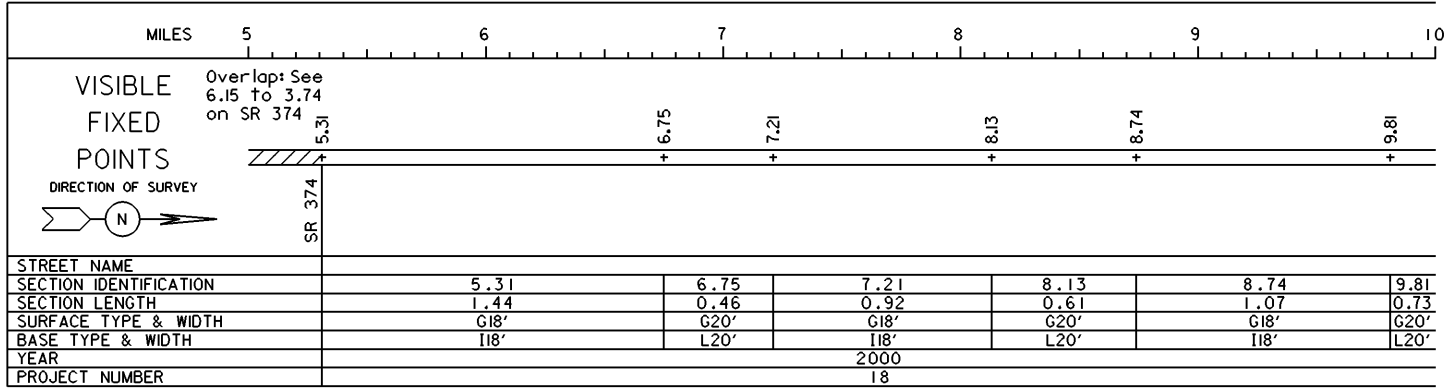

PERPETUATION

VISIBLE _____

FIXED _____

POINTS _____

STREET NAME _____

SECTION IDENTIFICATION _____

SECTION LENGTH _____

SURFACE TYPE & WIDTH _____

BASE TYPE & WIDTH _____

YEAR _____

PROJECT NUMBER _____

VISIBLE _____

FIXED _____

POINTS _____

STREET NAME _____

SECTION IDENTIFICATION _____

SECTION LENGTH _____

SURFACE TYPE & WIDTH _____


BASE TYPE & WIDTH _____

YEAR _____



PROJECT NUMBER _____

STATE OF OHIO - DEPARTMENT OF TRANSPORTATION
STATE ROUTE SECTIONS ON CONTINUOUS MILEAGE STATIONING

DISTRICT 10
COUNTY HOCKING
ROUTE SR 664

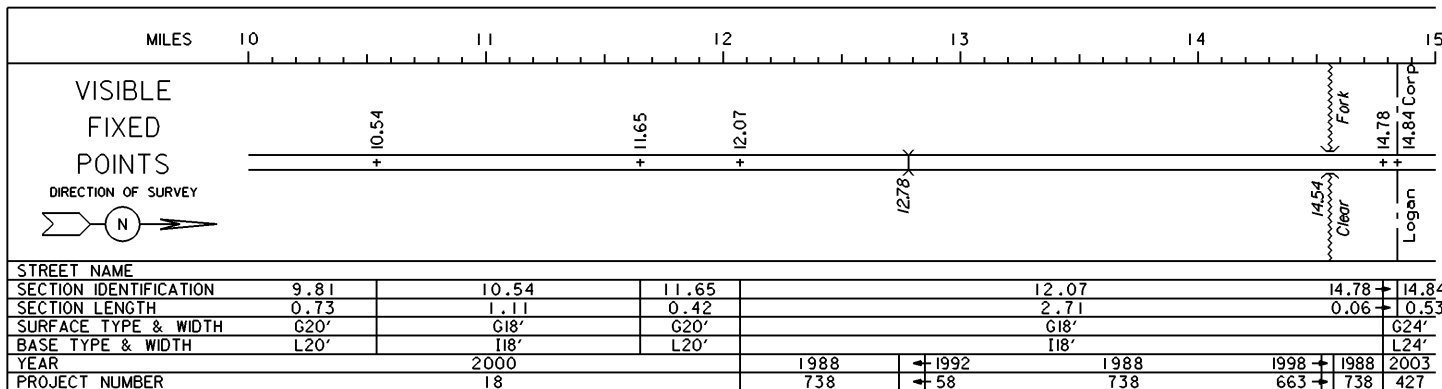




PERPETUATION

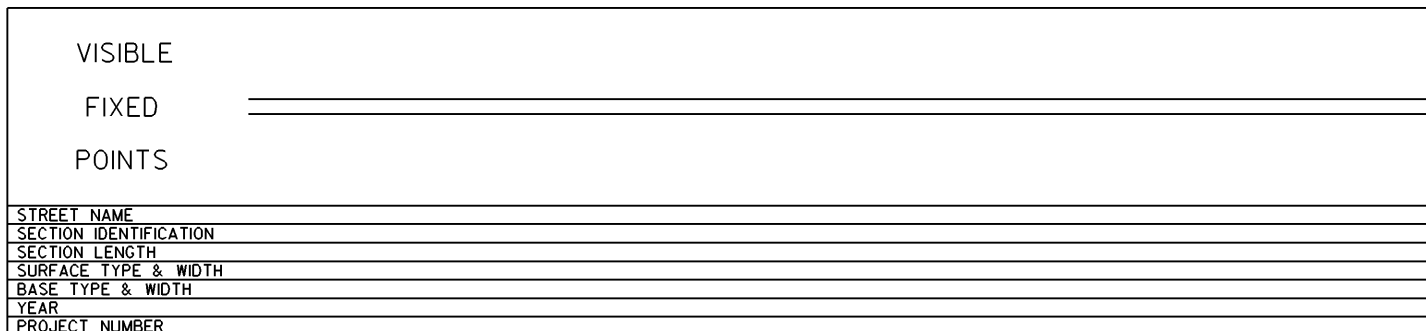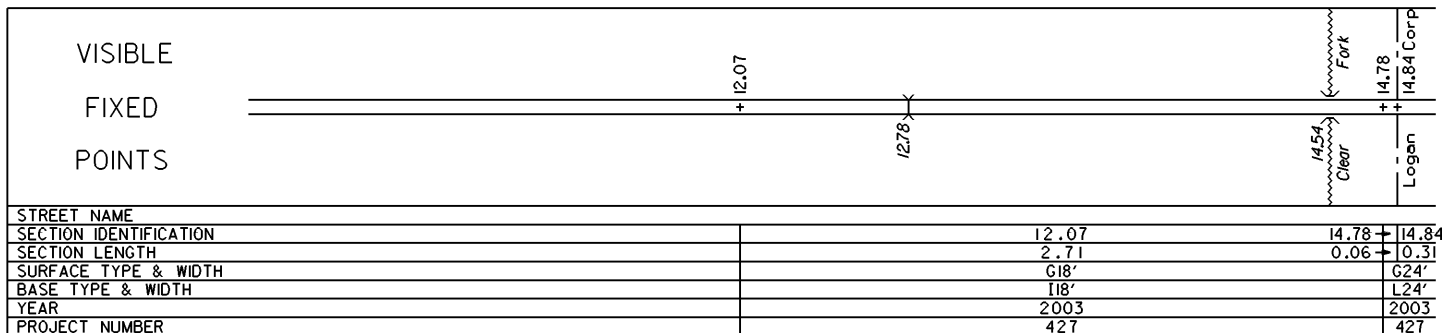


STATE OF OHIO - DEPARTMENT OF TRANSPORTATION

STATE ROUTE SECTIONS ON CONTINUOUS MILEAGE STATIONING

DISTRICT	10
COUNTY	HOCKING
ROUTE	SR 664

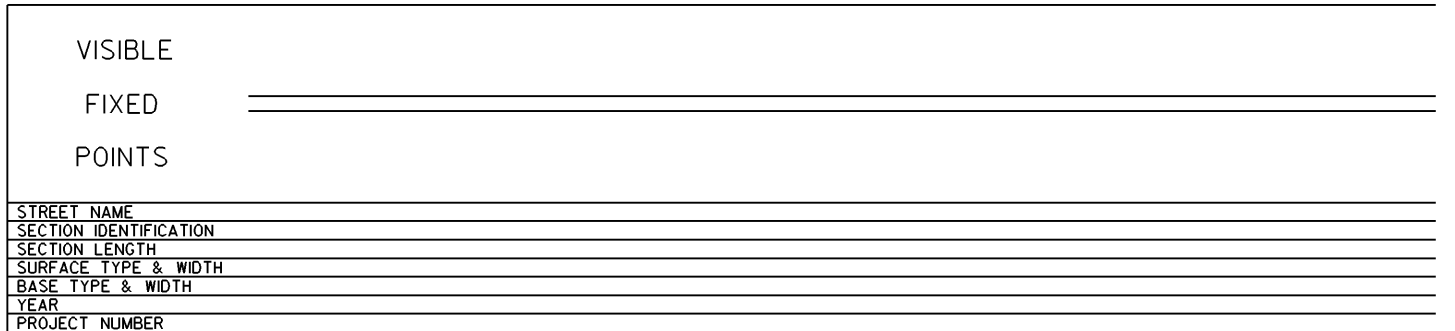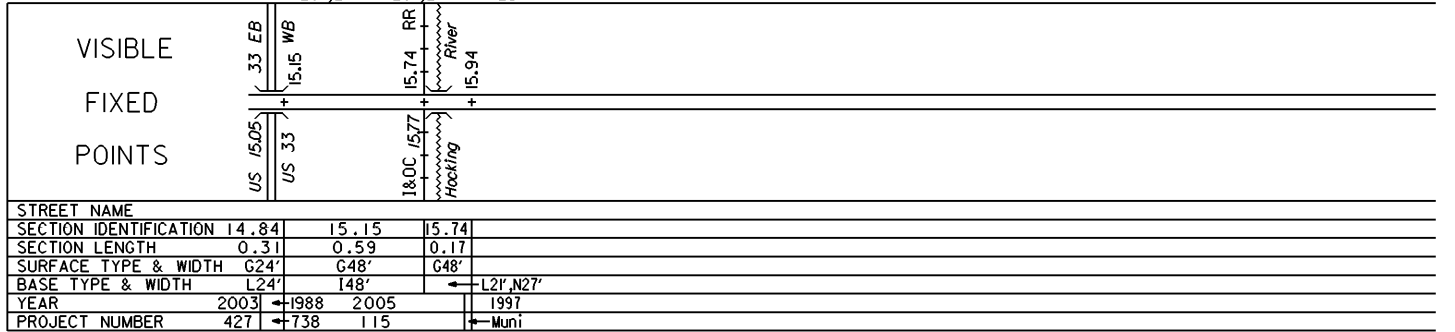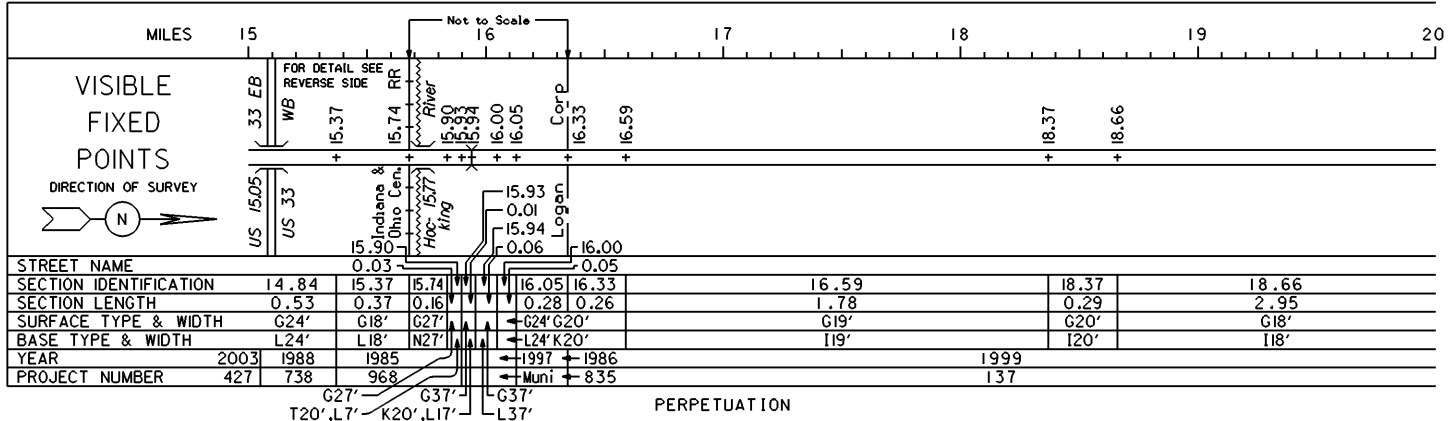

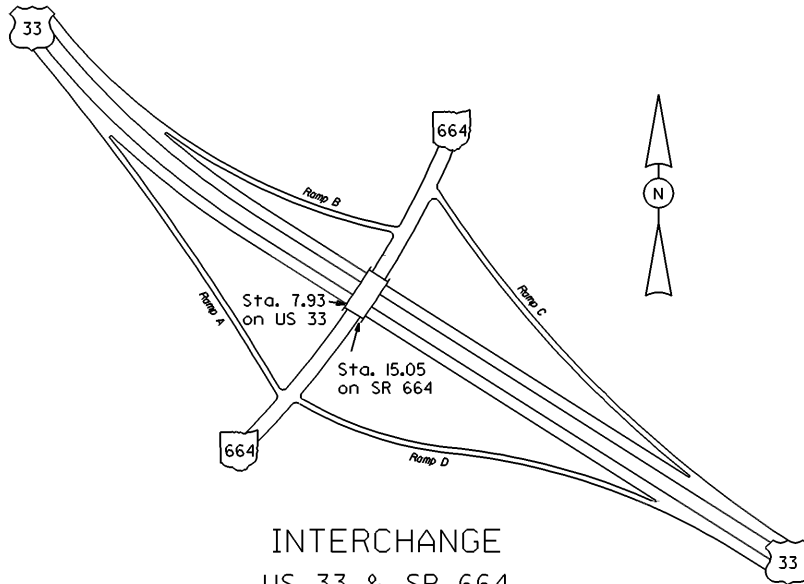

INTERCHANGE
US 33 & SR 664
HOCKING COUNTY
INTERCHANGE ID NUMBER = 047900

STATE OF OHIO - DEPARTMENT OF TRANSPORTATION
STATE ROUTE SECTIONS ON CONTINUOUS MILEAGE STATIONING

DISTRICT 10
COUNTY HOCKING
ROUTE SR 664

MILES	20	21	22	23	24	25
VISIBLE FIXED POINTS			+ 21.61	+ 22.20	+ 22.65	+ 23.14
DIRECTION OF SURVEY						
STREET NAME				Creek Rush		HOCKING FAIRFIELD
SECTION IDENTIFICATION	18.66	21.61	22.20	22.65	23.14	
SECTION LENGTH	2.95	0.59	0.45	0.49	1.36	
SURFACE TYPE & WIDTH	G18'	G19'	G18'	G20'	G18'	
BASE TYPE & WIDTH	I18'	I19'	I18'	I20'	I18'	
YEAR			1999			
PROJECT NUMBER			137			

PERPETUATION

VISIBLE FIXED POINTS	
STREET NAME	
SECTION IDENTIFICATION	
SECTION LENGTH	
SURFACE TYPE & WIDTH	
BASE TYPE & WIDTH	
YEAR	
PROJECT NUMBER	

VISIBLE FIXED POINTS	
STREET NAME	
SECTION IDENTIFICATION	
SECTION LENGTH	
SURFACE TYPE & WIDTH	
BASE TYPE & WIDTH	
YEAR	
PROJECT NUMBER	