


STATE OF OHIO - DEPARTMENT OF TRANSPORTATION

STATE ROUTE SECTIONS ON CONTINUOUS MILEAGE STATIONING

DISTRICT 12  
 COUNTY LAKE  
 ROUTE SR 608

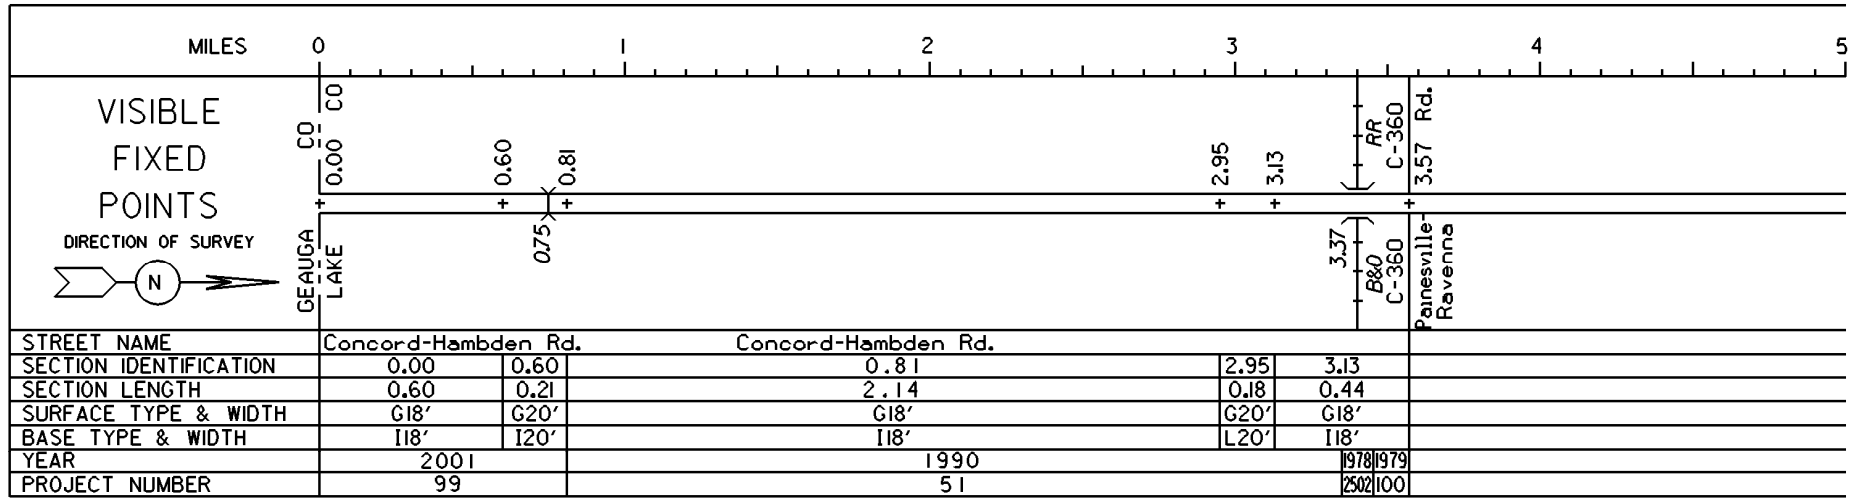

PERPETUATION

