


STATE OF OHIO - DEPARTMENT OF TRANSPORTATION

STATE ROUTE SECTIONS ON CONTINUOUS MILEAGE STATIONING

DISTRICT 4
 COUNTY MAHONING
 ROUTE SR 46

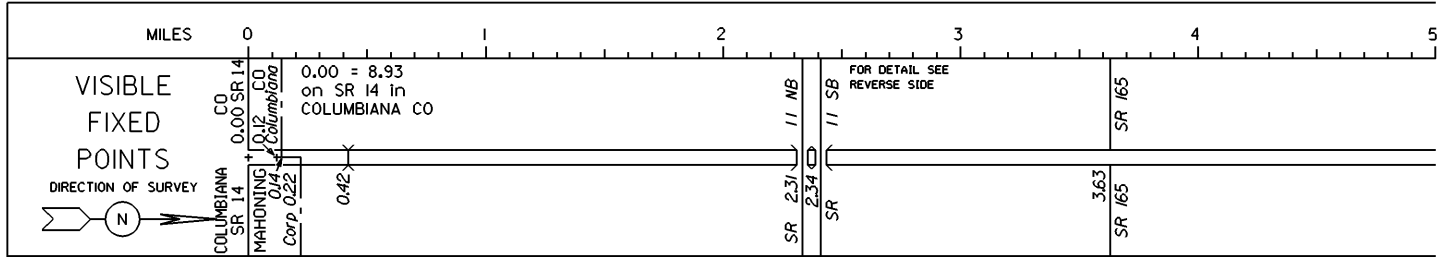

STREET NAME		
SECTION IDENTIFICATION	0.00	0.12
SECTION LENGTH	0.12	5.70
SURFACE TYPE & WIDTH	G48'	G24'
BASE TYPE & WIDTH	L24', P24'	P24'
YEAR	2008	2003
PROJECT NUMBER	249	592

PERPETUATION

VISIBLE _____

FIXED _____

POINTS _____

STREET NAME	
SECTION IDENTIFICATION	
SECTION LENGTH	
SURFACE TYPE & WIDTH	
BASE TYPE & WIDTH	
YEAR	
PROJECT NUMBER	


VISIBLE _____

FIXED _____

POINTS _____


STREET NAME	
SECTION IDENTIFICATION	
SECTION LENGTH	
SURFACE TYPE & WIDTH	
BASE TYPE & WIDTH	
YEAR	
PROJECT NUMBER	

INTERCHANGE
SR II & SR 46
MAHONING COUNTY
INTERCHANGE ID NUMBER = 065300


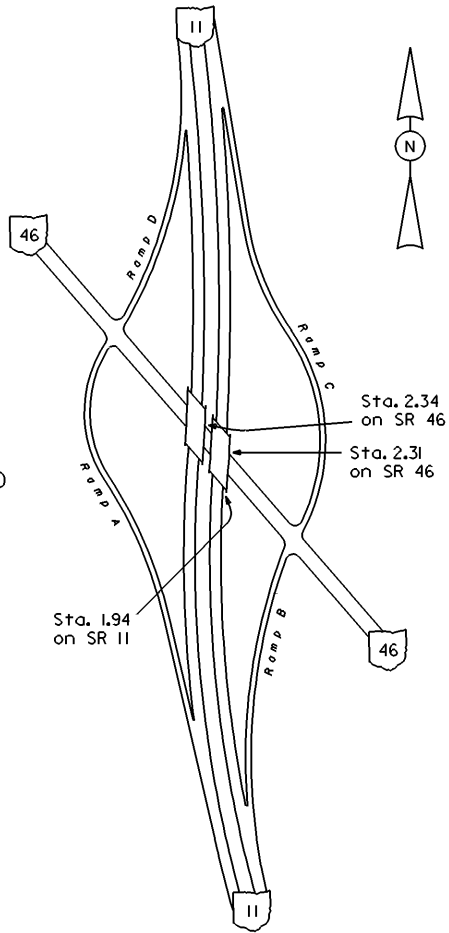


STATE OF OHIO - DEPARTMENT OF TRANSPORTATION
STATE ROUTE SECTIONS ON CONTINUOUS MILEAGE STATIONING

DISTRICT 4
COUNTY MAHONING
ROUTE SR 46

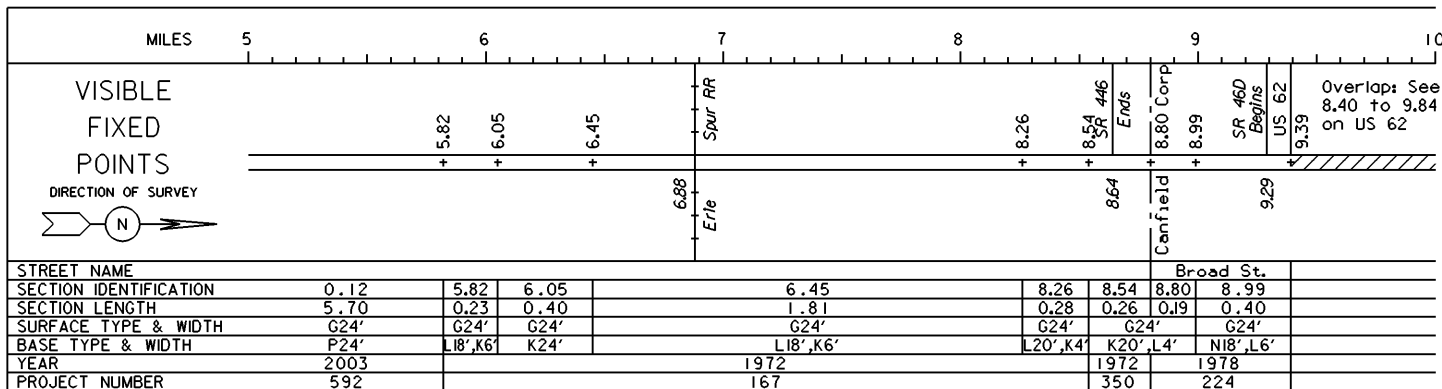

PERPETUATION

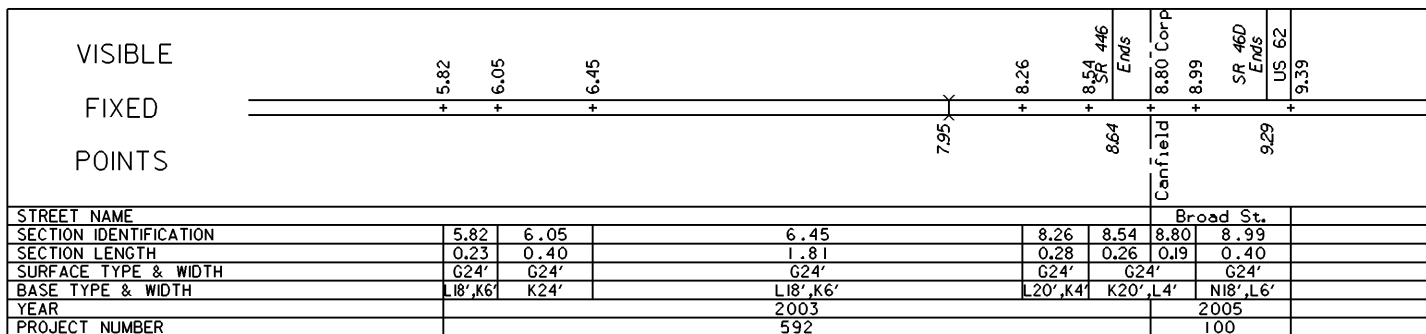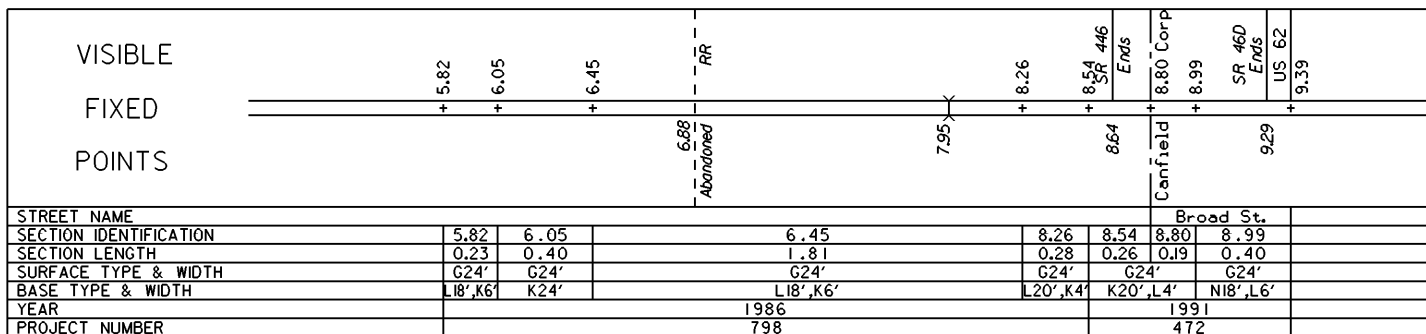

STATE OF OHIO - DEPARTMENT OF TRANSPORTATION
STATE ROUTE SECTIONS ON CONTINUOUS MILEAGE STATIONING

DISTRICT 4
COUNTY MAHONING
ROUTE SR 46

MILES	10	11	12	13	14	15
VISIBLE FIXED POINTS	Overlap: See 8.40 to 9.84 on US 62					
	10.83	12.04	12.31	12.46	14.63	14.84
DIRECTION OF SURVEY						
STREET NAME	US 62					
SECTION IDENTIFICATION	10.83	12.04	12.31	12.46	14.63	14.84
SECTION LENGTH	1.21	0.27	0.15	2.17	0.21	1.31
SURFACE TYPE & WIDTH	G24'	G24'	G34'	G24'	G52'	G24'
BASE TYPE & WIDTH	K20',L4'	N4',L20'	N4',L30'	N4',L20'	I14',L24',I14'	L24'
YEAR	1983	1995	1999	1995	2000	1995
PROJECT NUMBER	360	342	296	342	147	342


PERPETUATION

VISIBLE FIXED POINTS	10.83	12.04	12.31	12.46	13.48	14.63	14.84
	US 62						
STREET NAME	US 62						
SECTION IDENTIFICATION	10.83	12.04	12.31	12.46	13.48	14.63	14.84
SECTION LENGTH	1.21	0.27	0.15	1.02	1.15	0.21	0.95
SURFACE TYPE & WIDTH	G24'	G24'	G34'	G24'	G60'	G52'	G24'
BASE TYPE & WIDTH	K20',L4'	N4',L20'	N4',L30'	N4',L20'	L18',N4',L38'	I14',L24',I14'	L24'
YEAR	1995	1995	1999	1995	2006	2000	1995
PROJECT NUMBER	342	342	296	342	16	147	342



VISIBLE FIXED POINTS	14.63	14.81
	US 62	
STREET NAME	US 62	
SECTION IDENTIFICATION	14.63	14.81
SECTION LENGTH	0.18	0.36
SURFACE TYPE & WIDTH	G52'	G60'
BASE TYPE & WIDTH	L60'	L60'
YEAR	2000	2007
PROJECT NUMBER	147	90


STATE OF OHIO - DEPARTMENT OF TRANSPORTATION
STATE ROUTE SECTIONS ON CONTINUOUS MILEAGE STATIONING

DISTRICT 4
COUNTY MAHONING
ROUTE SR 46

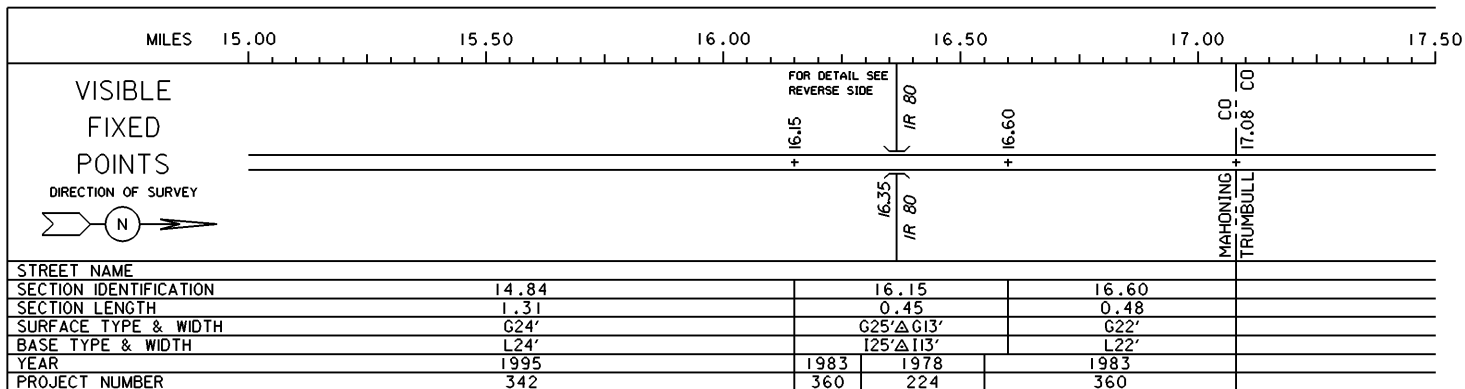

PERPETUATION

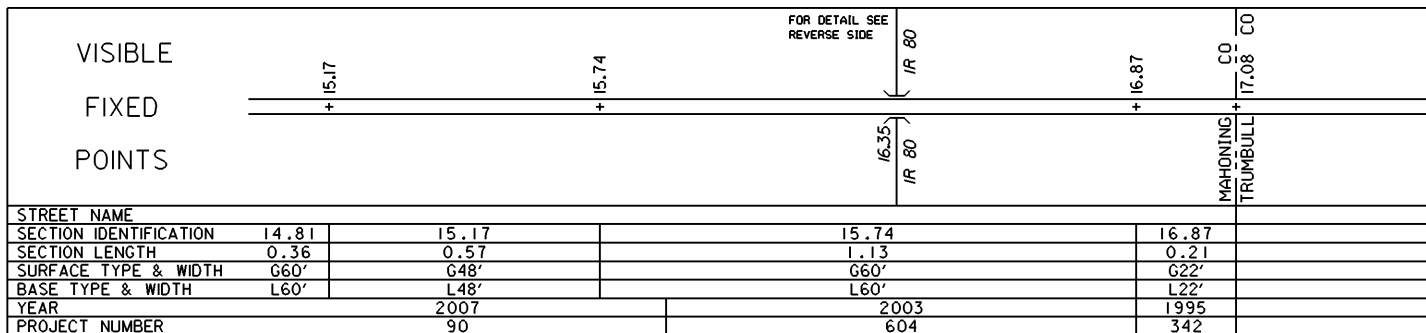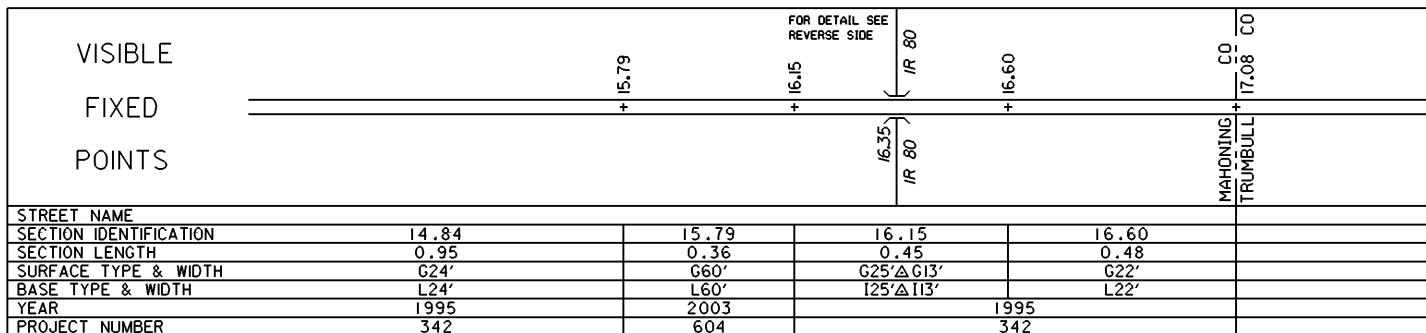

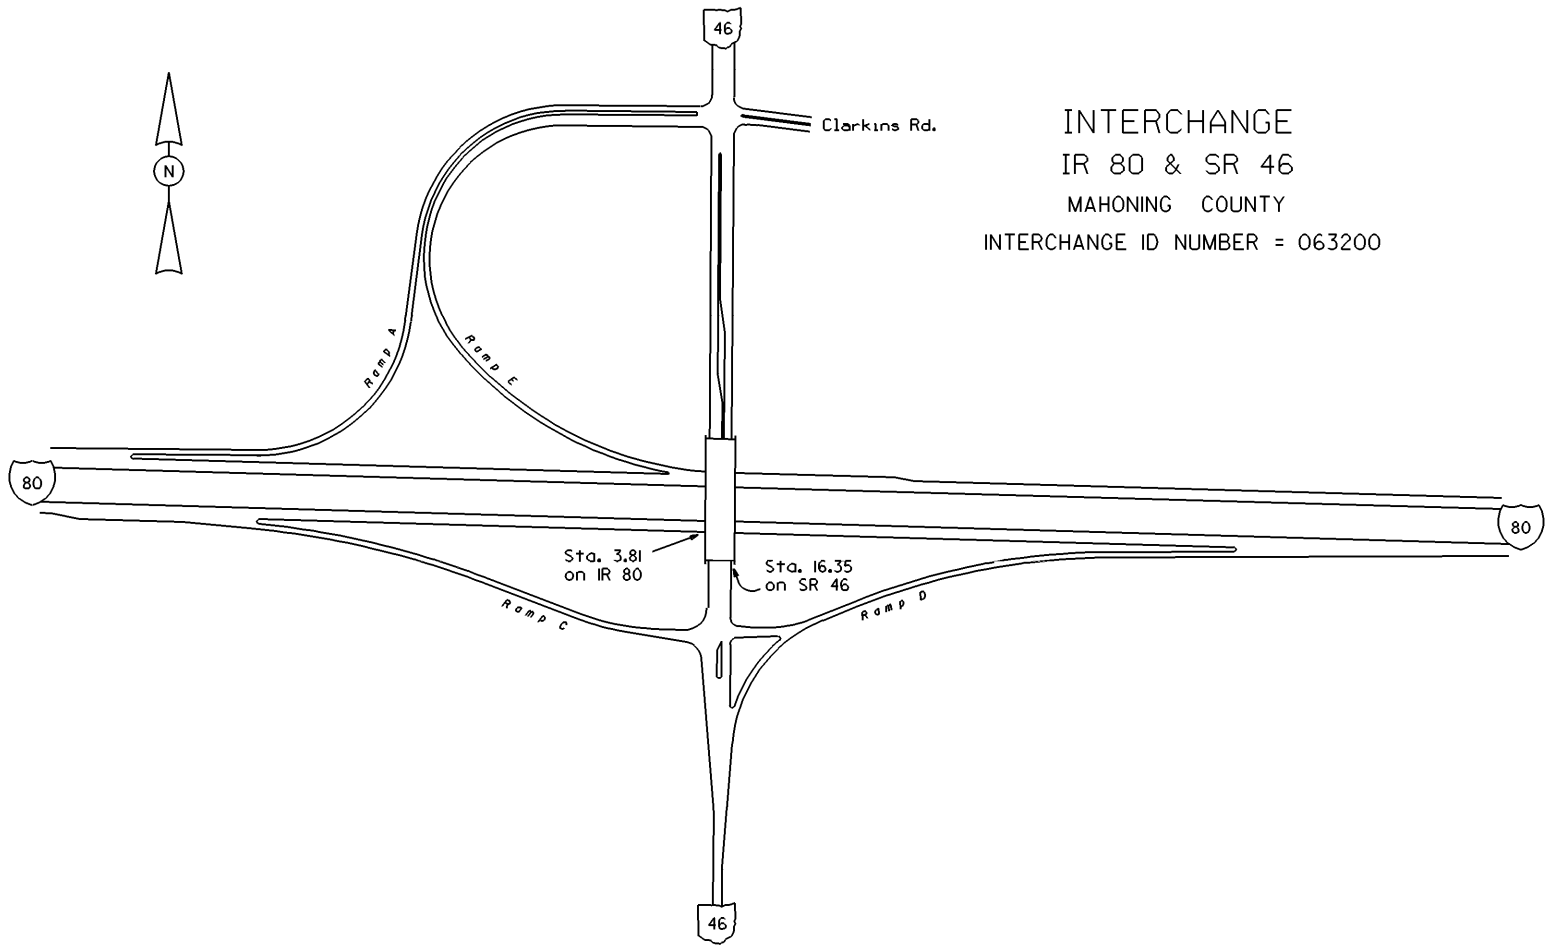

INTERCHANGE
IR 80 & SR 46
MAHONING COUNTY
INTERCHANGE ID NUMBER = 063200