

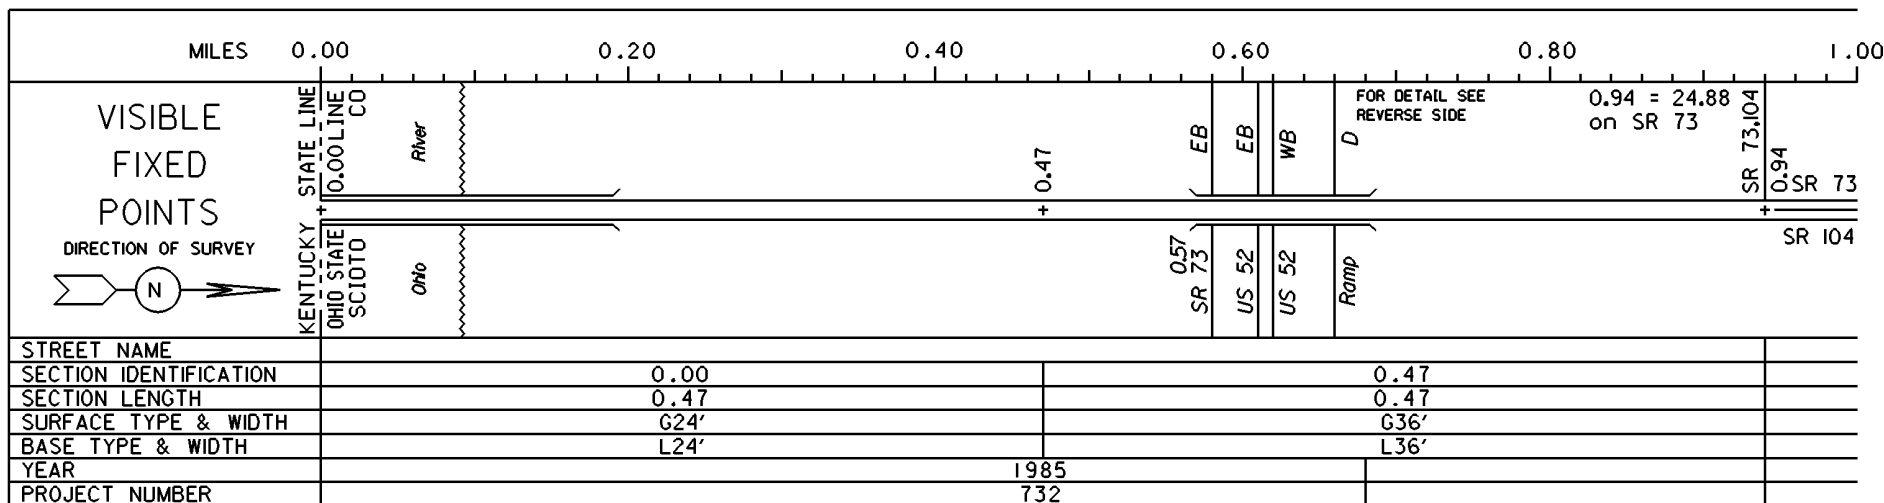



STATE OF OHIO - DEPARTMENT OF TRANSPORTATION
STATE ROUTE SECTIONS ON CONTINUOUS MILEAGE STATIONING

DISTRICT 9
COUNTY SCIOTO
ROUTE SR 852

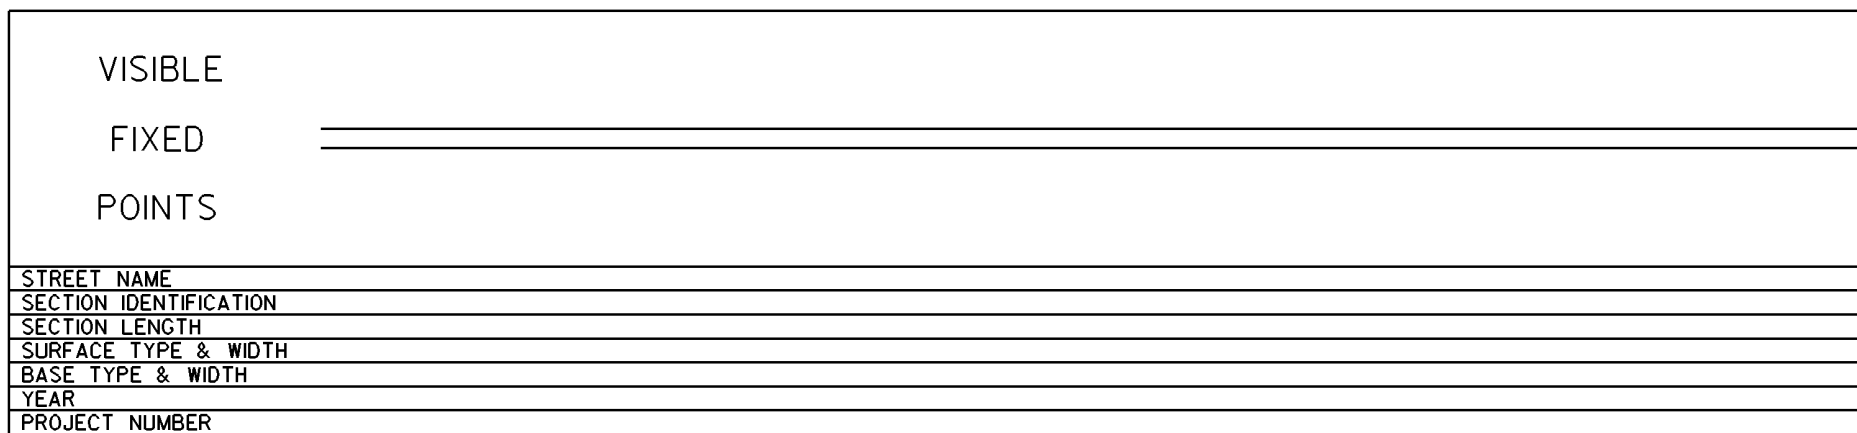

PERPETUATION

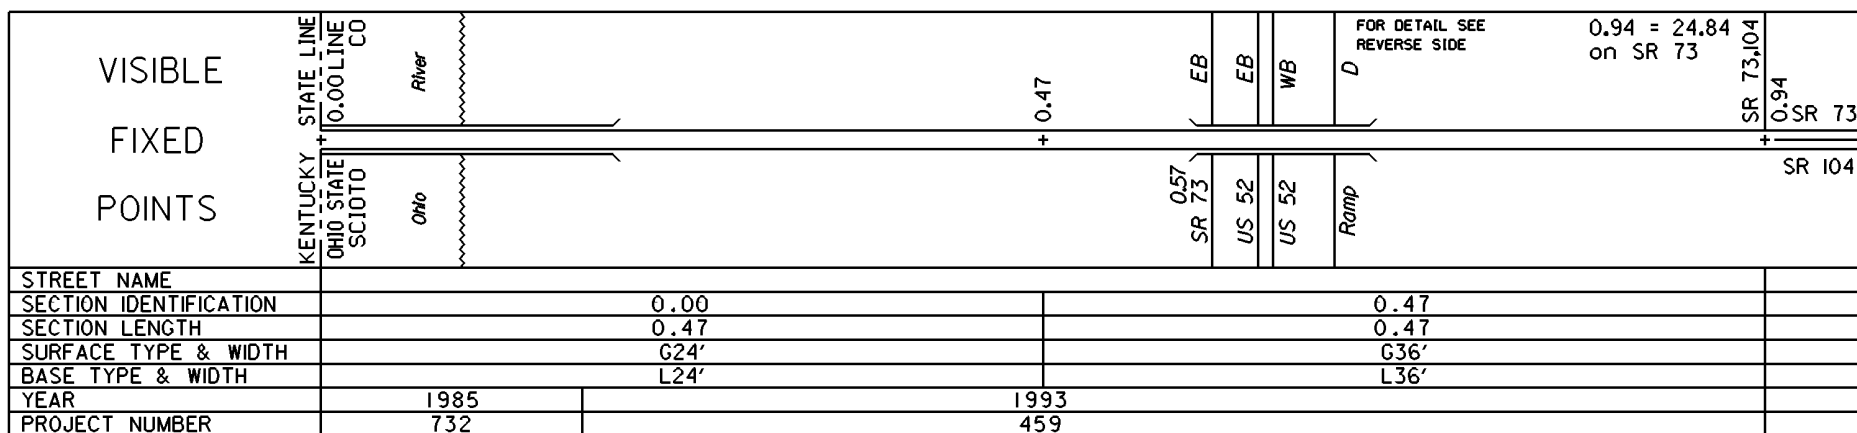

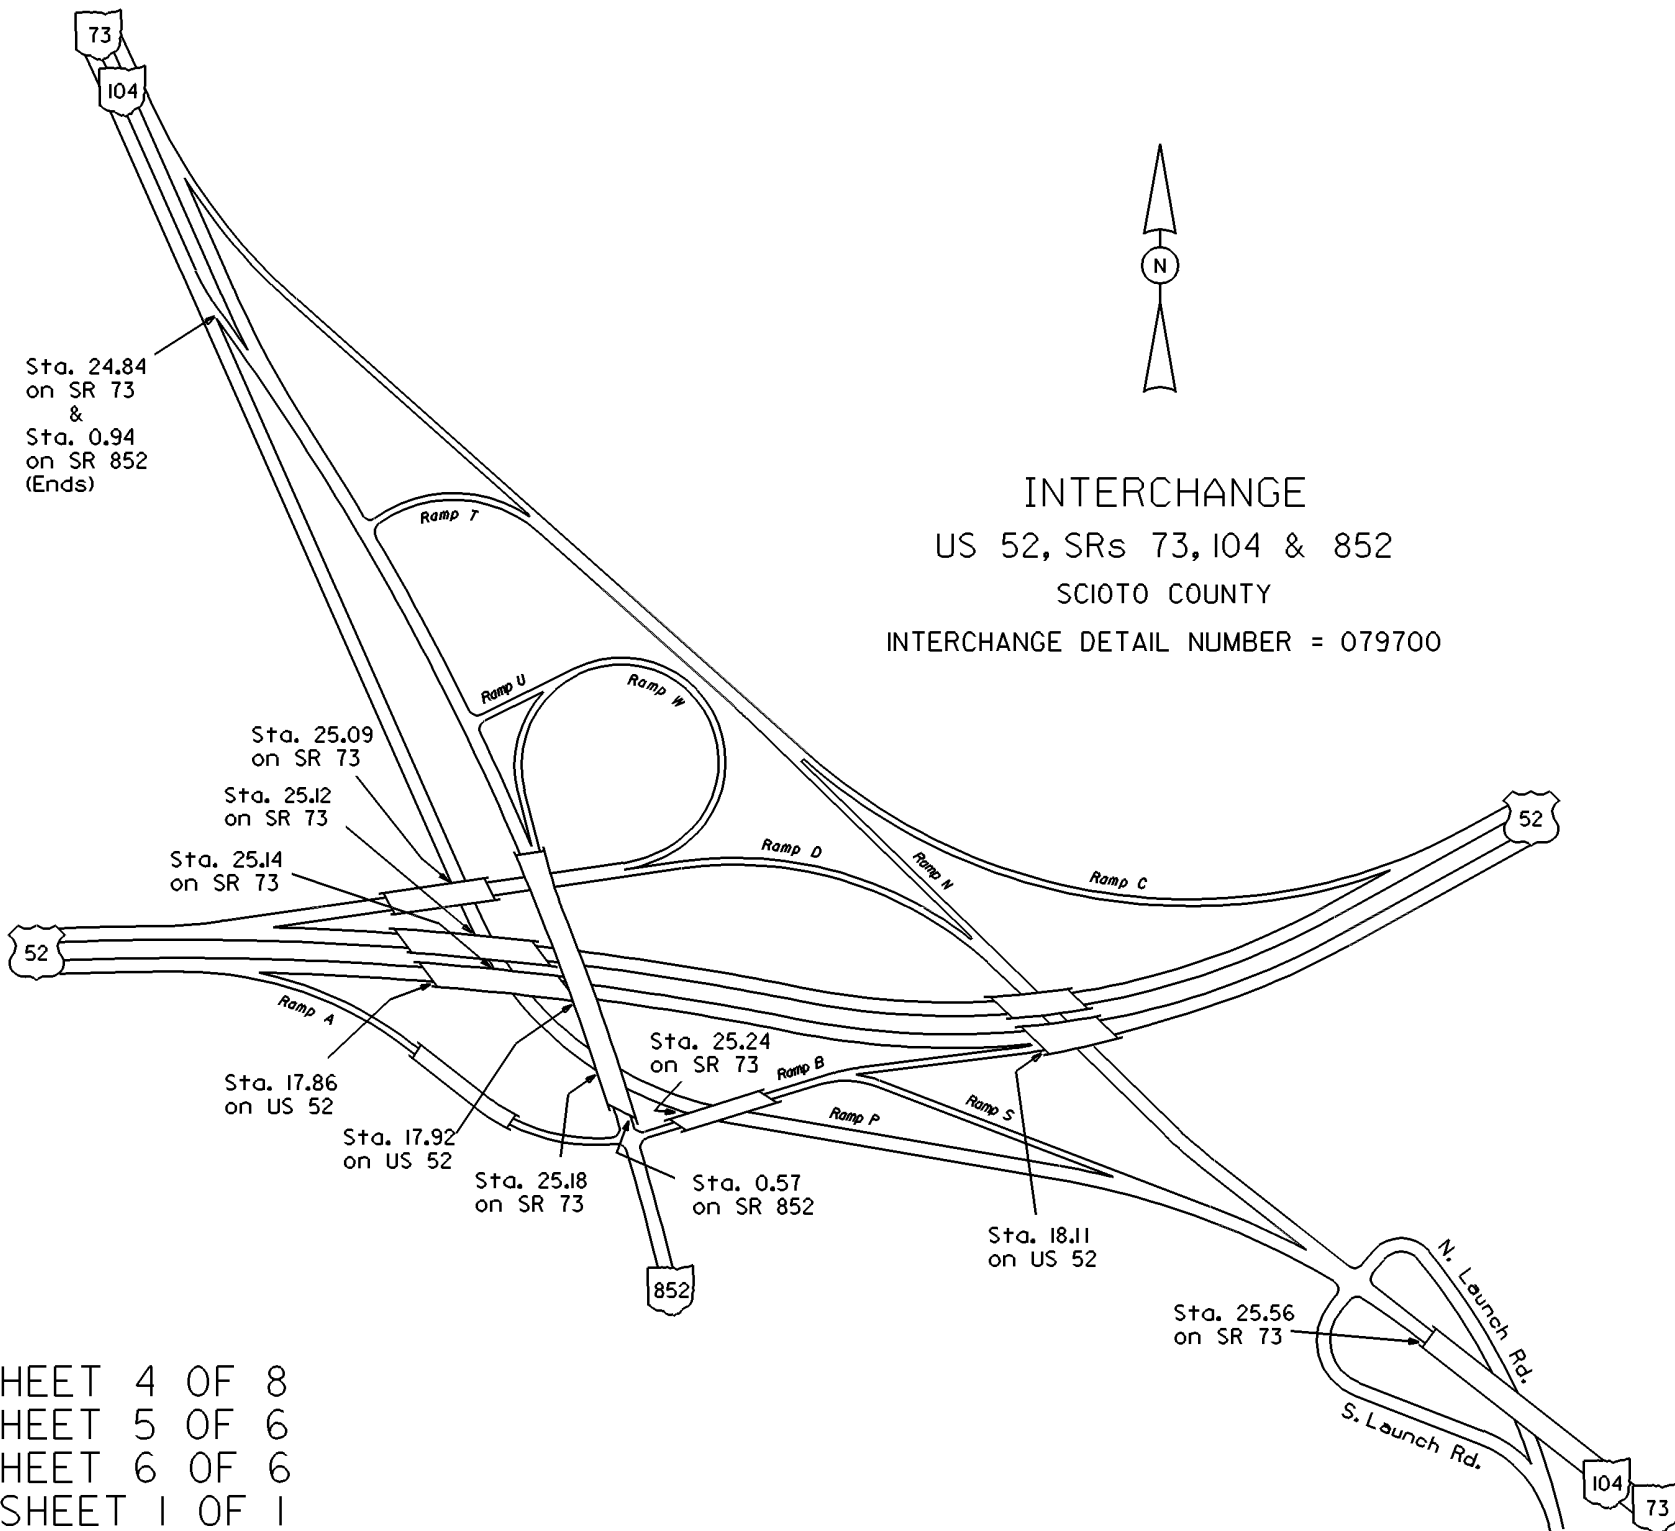

INTERCHANGE
 US 52, SRs 73, 104 & 852
 SCIOTO COUNTY
 INTERCHANGE DETAIL NUMBER = 079700

US52 SHEET 4 OF 8
 SR73 SHEET 5 OF 6
 SR73 SHEET 6 OF 6
 SR852 SHEET 1 OF 1