

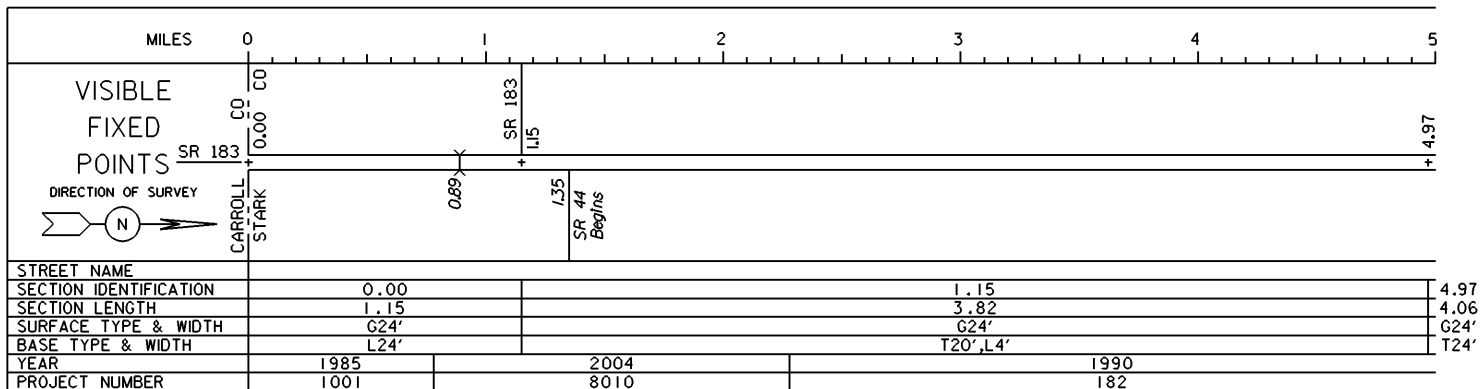


STATE OF OHIO - DEPARTMENT OF TRANSPORTATION  
STATE ROUTE SECTIONS ON CONTINUOUS MILEAGE STATIONING

DISTRICT 4  
COUNTY STARK  
ROUTE SR 43

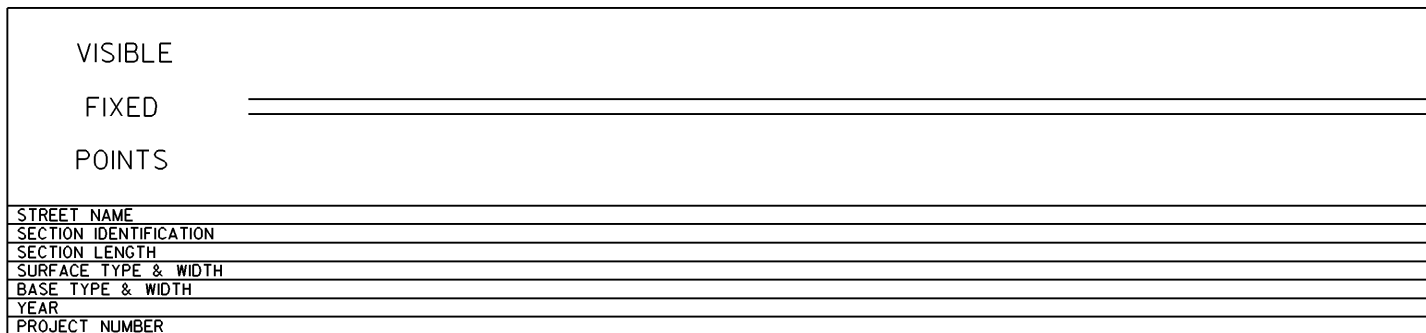

PERPETUATION

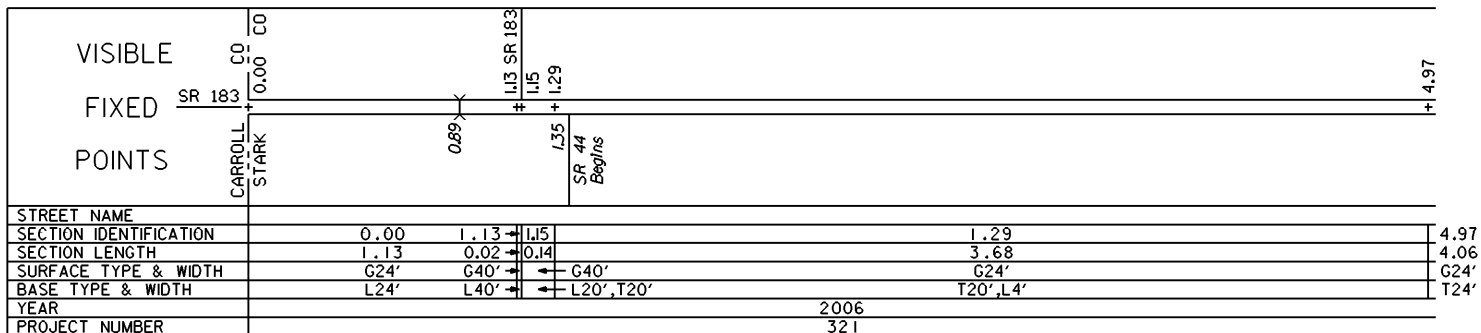

STATE OF OHIO - DEPARTMENT OF TRANSPORTATION  
STATE ROUTE SECTIONS ON CONTINUOUS MILEAGE STATIONING

DISTRICT 4  
COUNTY STARK  
ROUTE SR 43



VISIBLE  
FIXED  
POINTS

DIRECTION OF SURVEY



+ 9.03

STREET NAME		
SECTION IDENTIFICATION	4.97	9.03
SECTION LENGTH	4.06	1.71
SURFACE TYPE & WIDTH	G24'	G24'
BASE TYPE & WIDTH	T24'	T20',L4'
YEAR	1990	
PROJECT NUMBER	182	

PERPETUATION

VISIBLE  
FIXED  
POINTS

+ 9.03



STREET NAME		
SECTION IDENTIFICATION	4.97	9.03
SECTION LENGTH	4.06	1.71
SURFACE TYPE & WIDTH	G24'	G24'
BASE TYPE & WIDTH	T24'	T20',L4'
YEAR	2006	
PROJECT NUMBER	321	

VISIBLE  
FIXED  
POINTS

STREET NAME		
SECTION IDENTIFICATION		
SECTION LENGTH		
SURFACE TYPE & WIDTH		
BASE TYPE & WIDTH		
YEAR		
PROJECT NUMBER		

STATE OF OHIO - DEPARTMENT OF TRANSPORTATION  
STATE ROUTE SECTIONS ON CONTINUOUS MILEAGE STATIONING


DISTRICT 4  
COUNTY STARK  
ROUTE SR 43

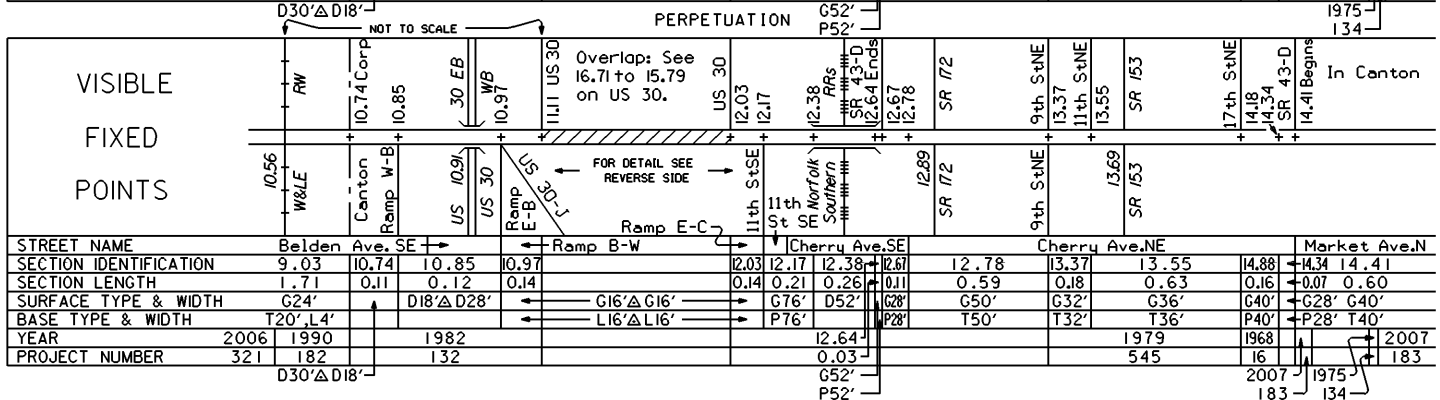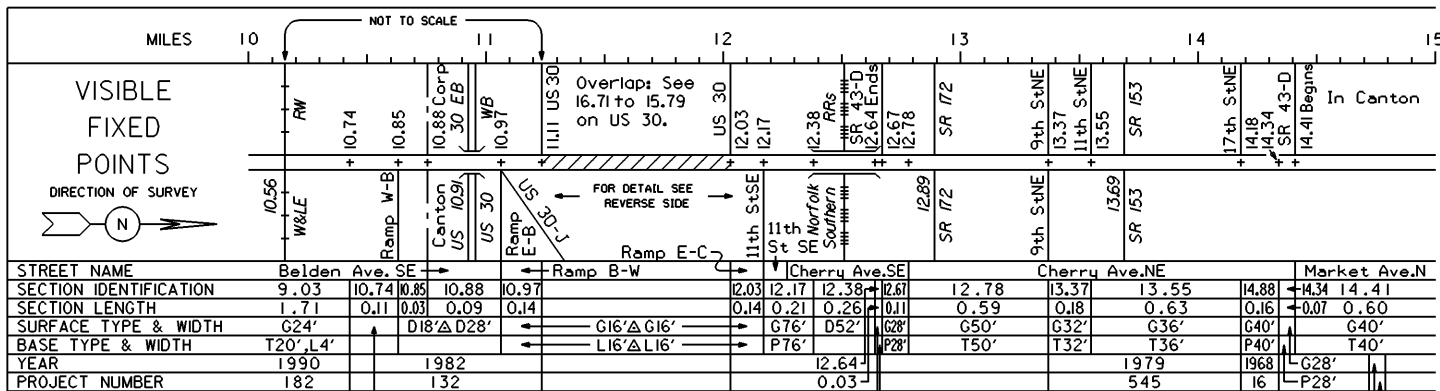


VISIBLE  
FIXED  
POINTS

STREET NAME	SECTION IDENTIFICATION	SECTION LENGTH	SURFACE TYPE & WIDTH	BASE TYPE & WIDTH	YEAR	PROJECT NUMBER

INTERCHANGE  
US 30, SR 43 &  
Belden Ave. S.E.  
STARK COUNTY  
INTERCHANGE ID NUMBER = 082500

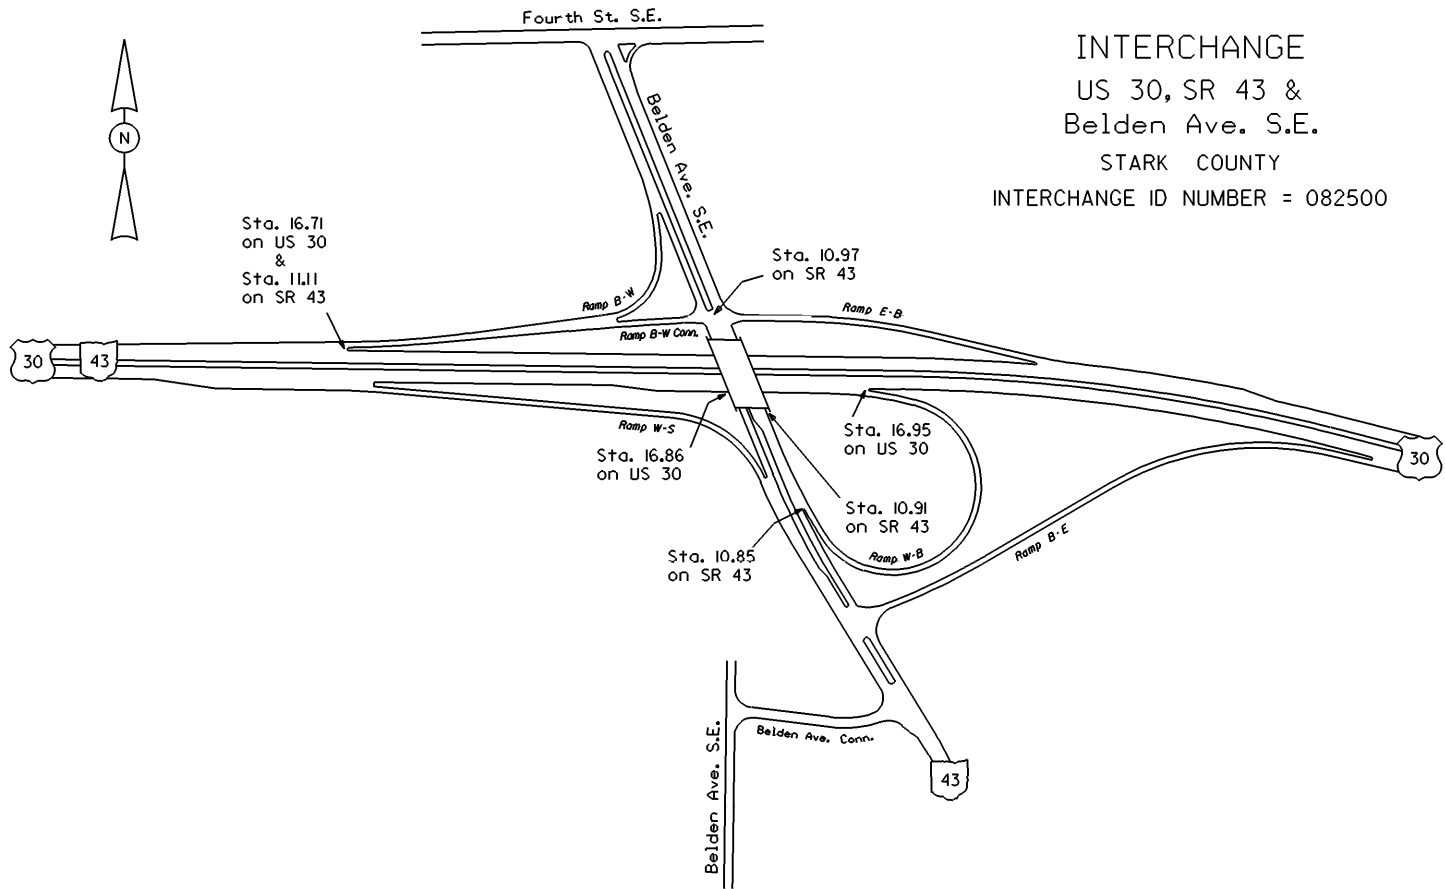

US30 SHEET 4 OF 7  
SR43 SHEET 3 OF 6



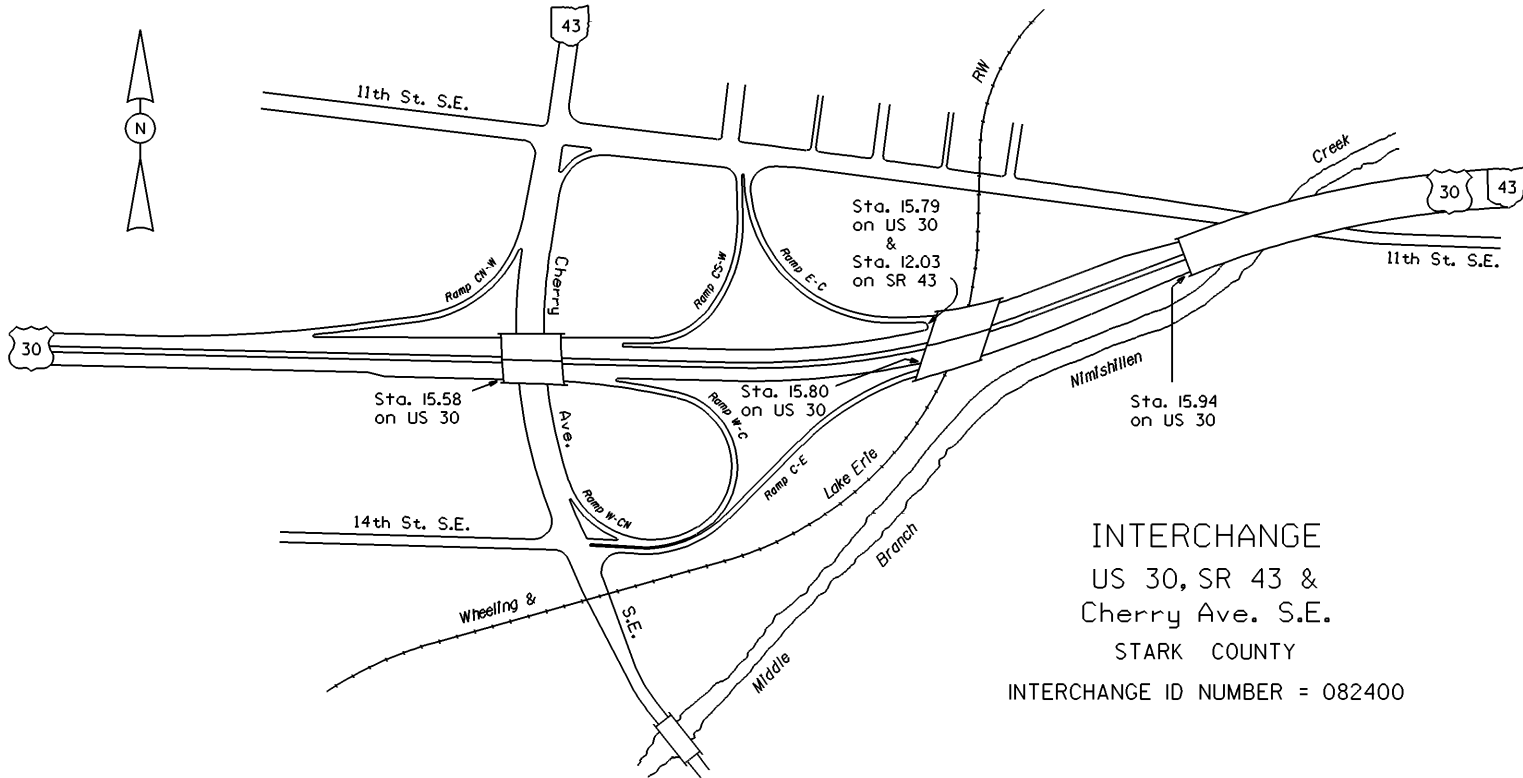


INTERCHANGE  
 US 30, SR 43 &  
 Cherry Ave. S.E.  
 STARK COUNTY  
 INTERCHANGE ID NUMBER = 082400


# STATE OF OHIO - DEPARTMENT OF TRANSPORTATION

STATE ROUTE SECTIONS ON CONTINUOUS MILEAGE STATIONING

DISTRICT	4
COUNTY	STARK
ROUTE	SR 43

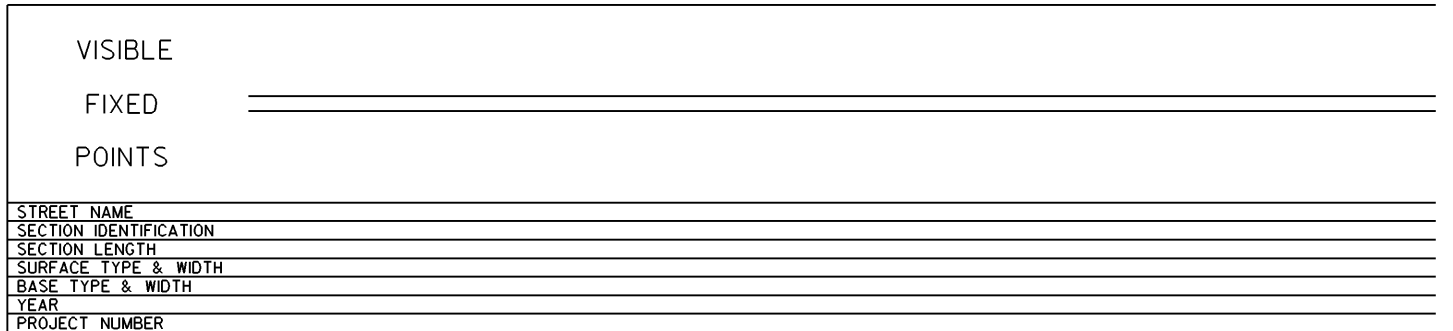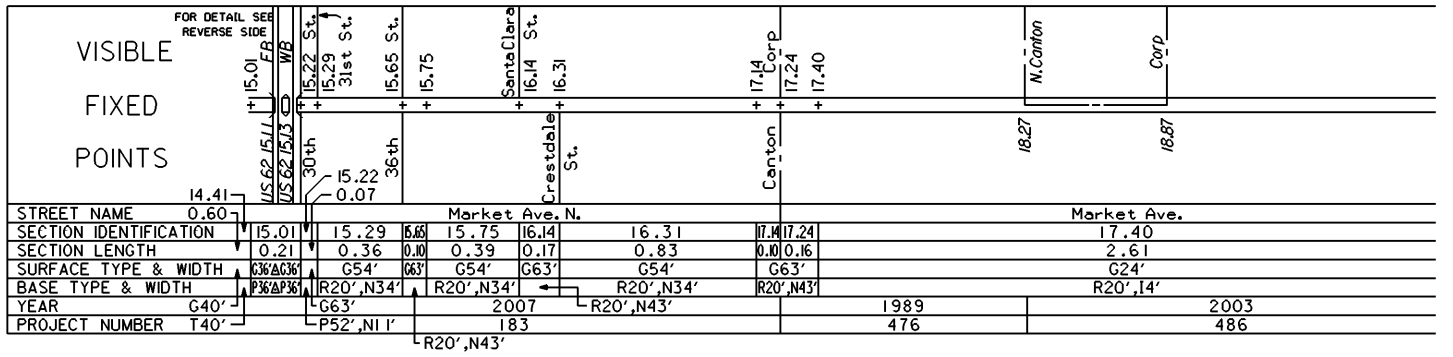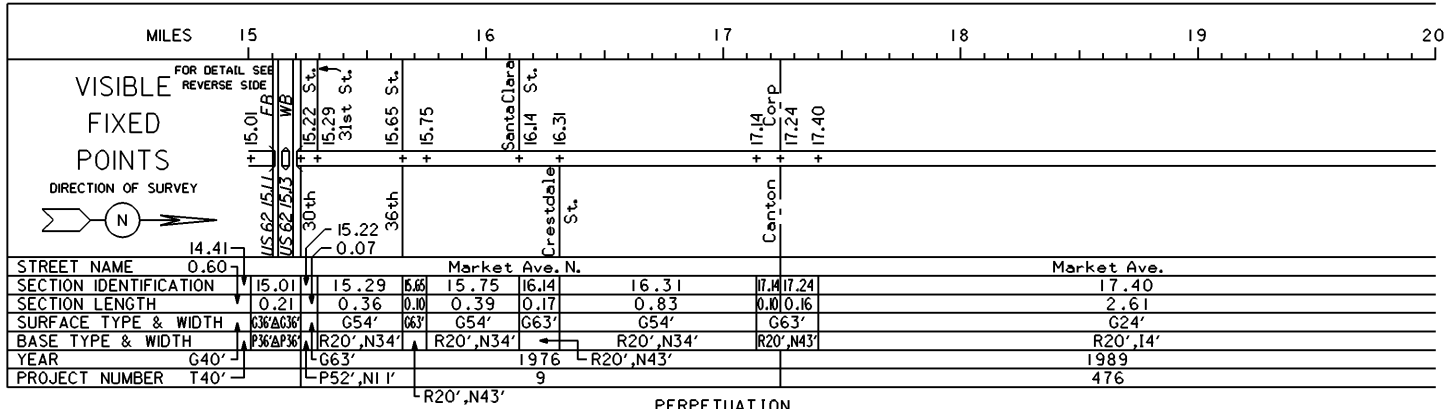


INTERCHANGE  
US 62 & SR 43  
(Market Ave. N.)  
STARK COUNTY  
INTERCHANGE ID NUMBER = 082700


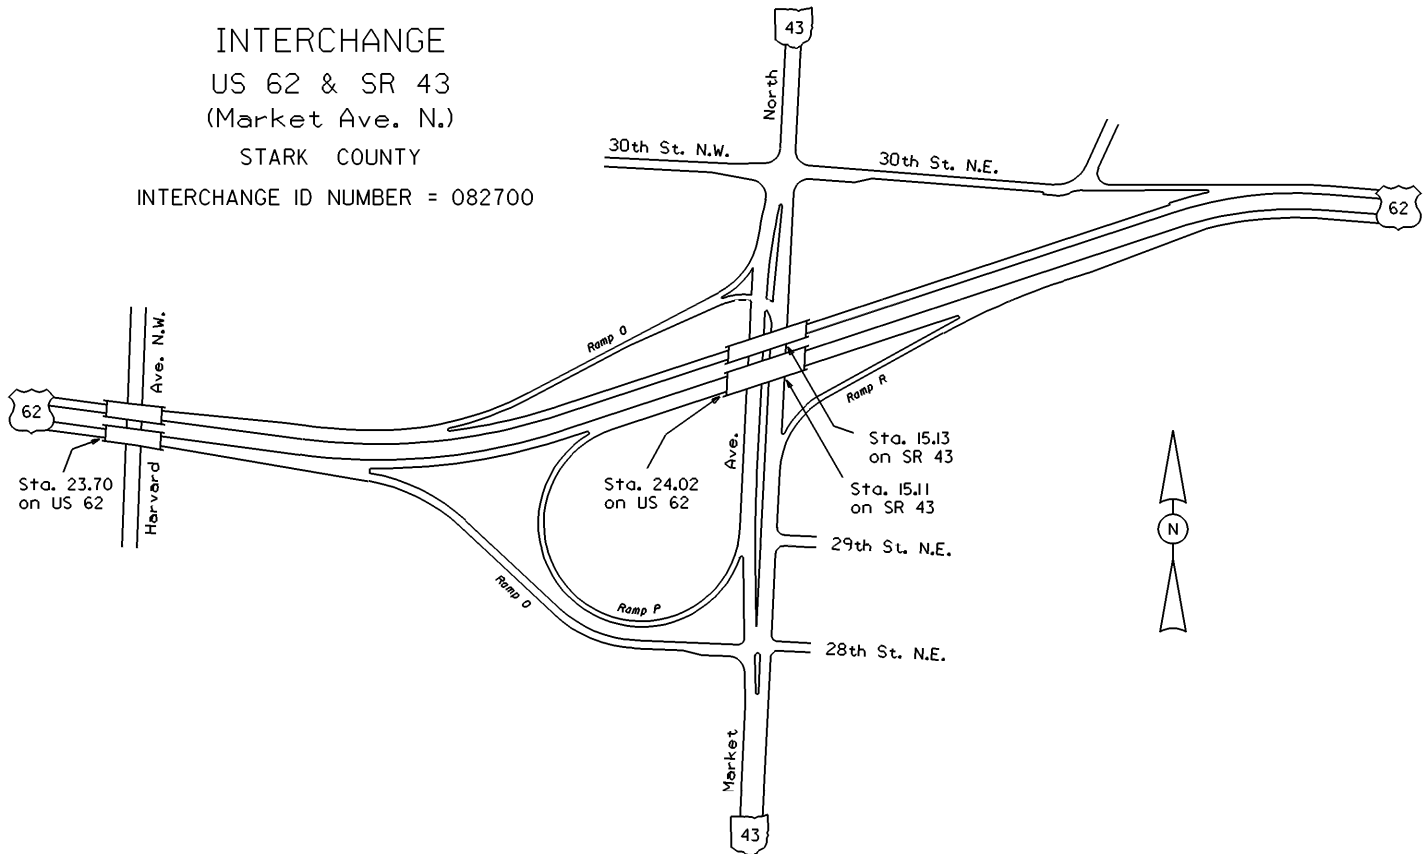


STATE OF OHIO - DEPARTMENT OF TRANSPORTATION  
STATE ROUTE SECTIONS ON CONTINUOUS MILEAGE STATIONING

DISTRICT 4  
COUNTY STARK  
ROUTE SR 43

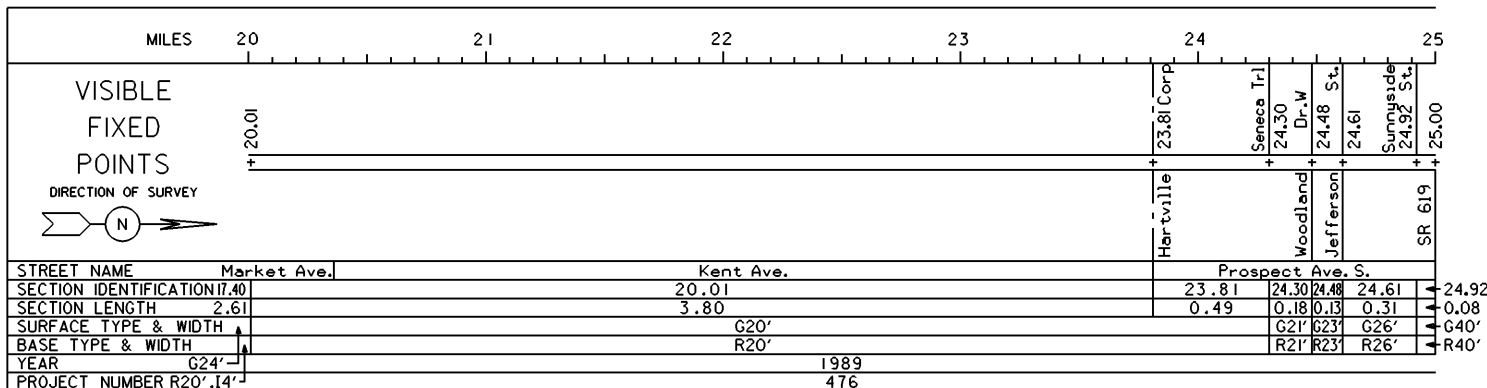

PERPETUATION

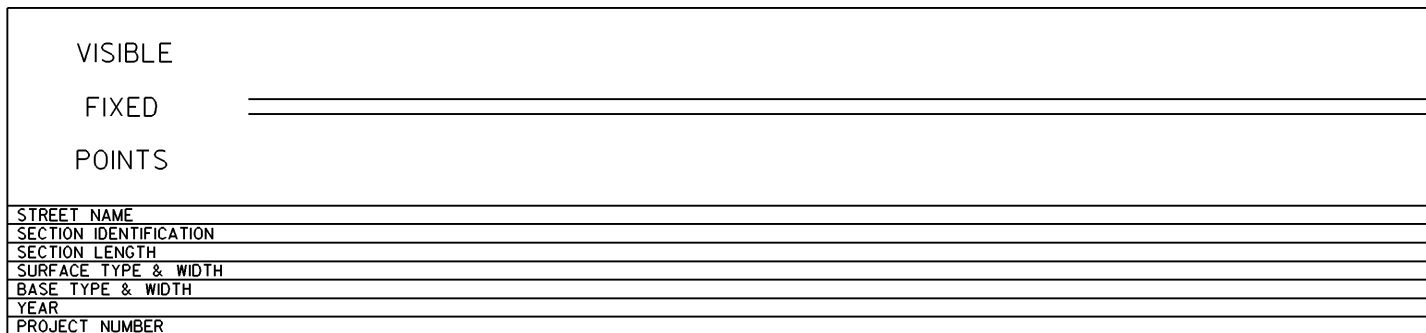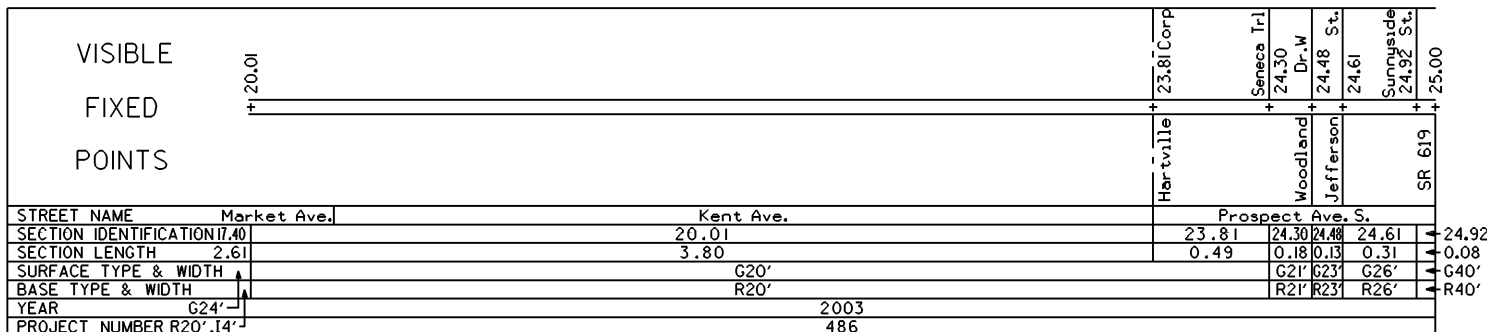




STATE OF OHIO - DEPARTMENT OF TRANSPORTATION

STATE ROUTE SECTIONS ON CONTINUOUS MILEAGE STATIONING

DISTRICT 4  
 COUNTY STARK  
 ROUTE SR 43

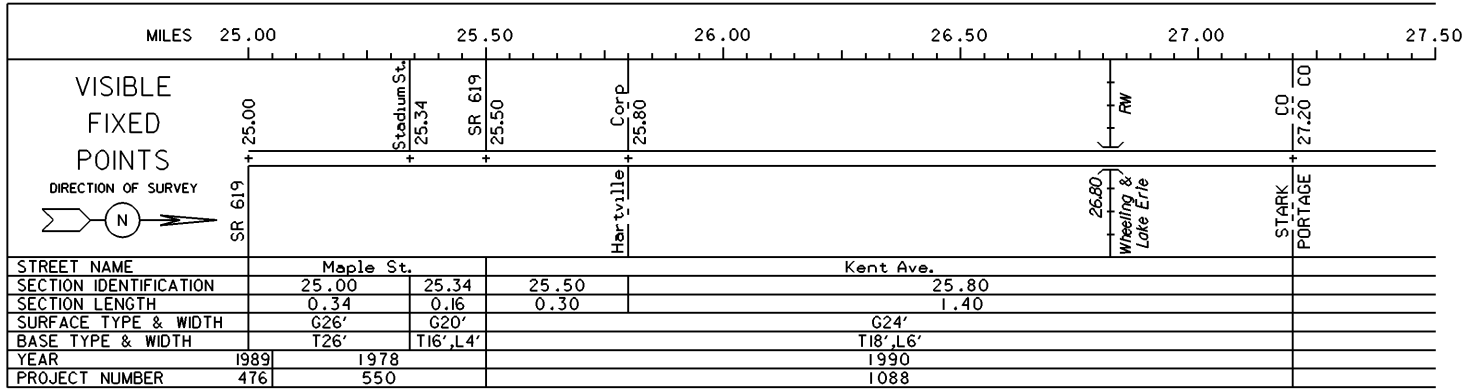

PERPETUATION

