




STATE OF OHIO - DEPARTMENT OF TRANSPORTATION

STATE ROUTE SECTIONS ON CONTINUOUS MILEAGE STATIONING

DISTRICT	4
COUNTY	STARK
ROUTE	SR 687

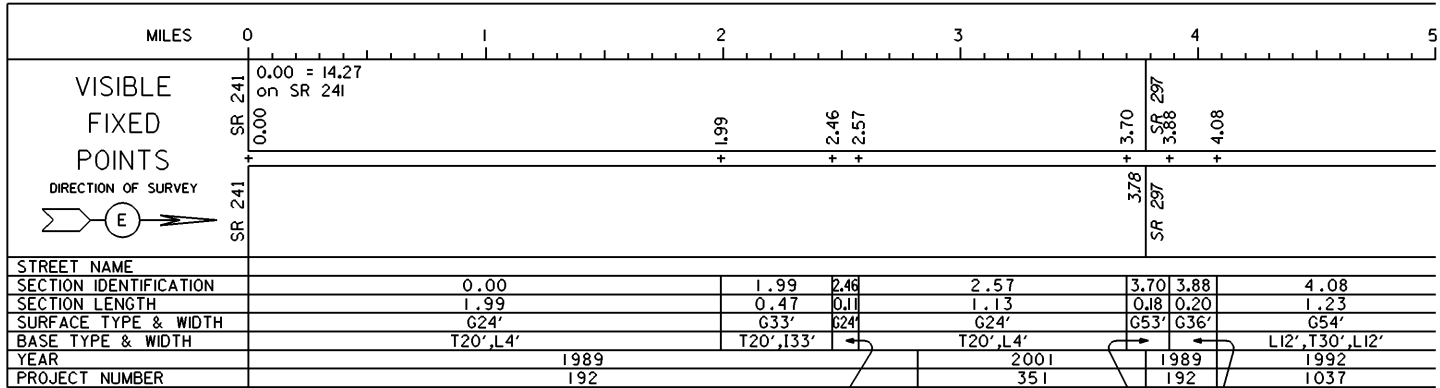


PERPETUATION

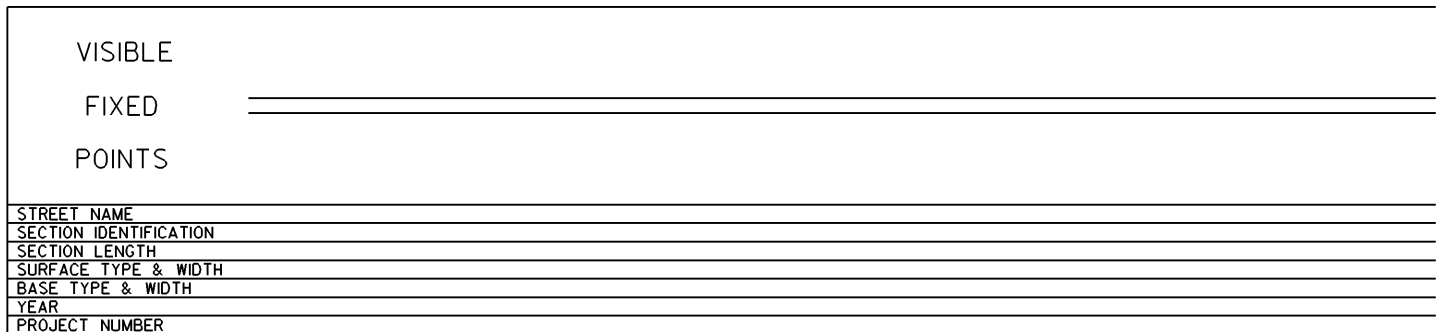
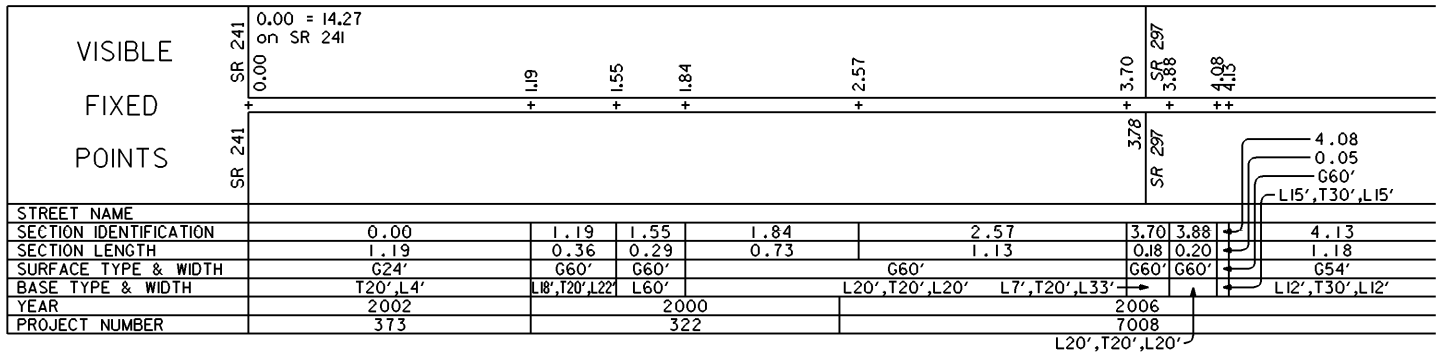



STATE OF OHIO - DEPARTMENT OF TRANSPORTATION
STATE ROUTE SECTIONS ON CONTINUOUS MILEAGE STATIONING

DISTRICT 4
COUNTY STARK
ROUTE SR 687

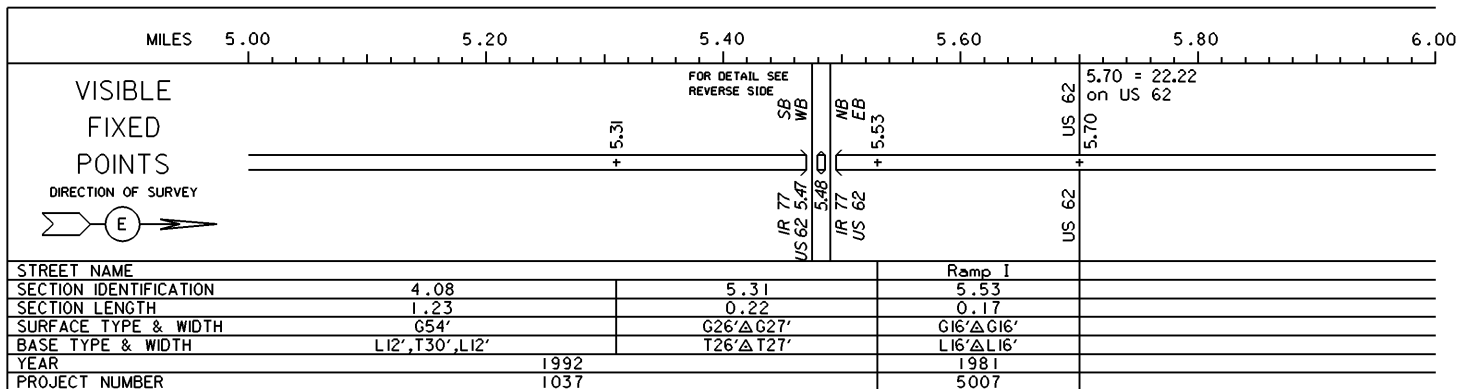

PERPETUATION

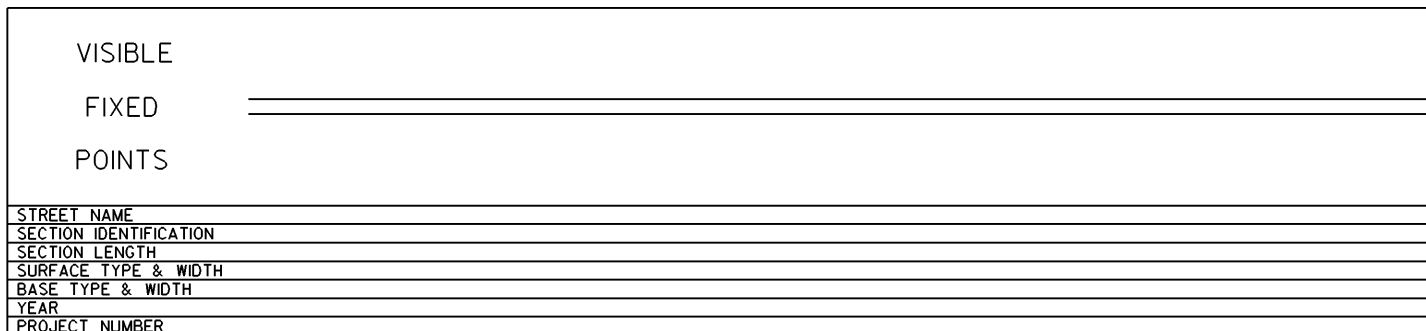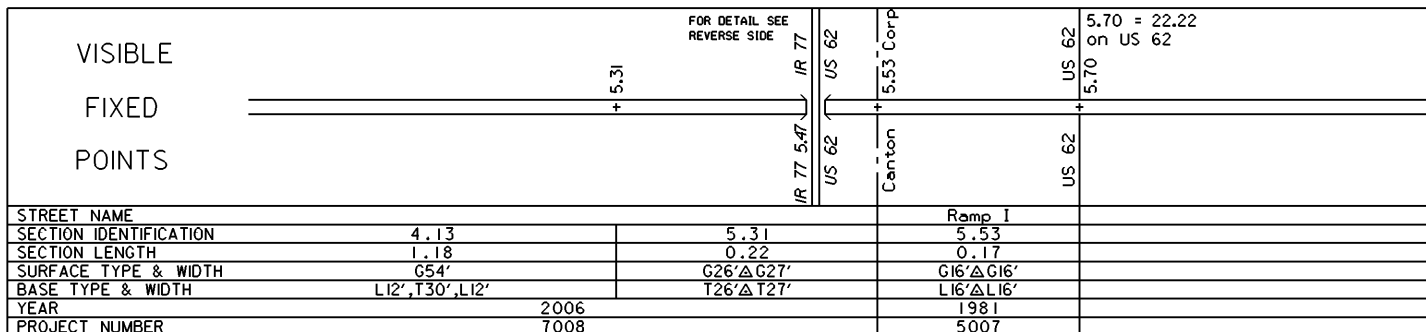

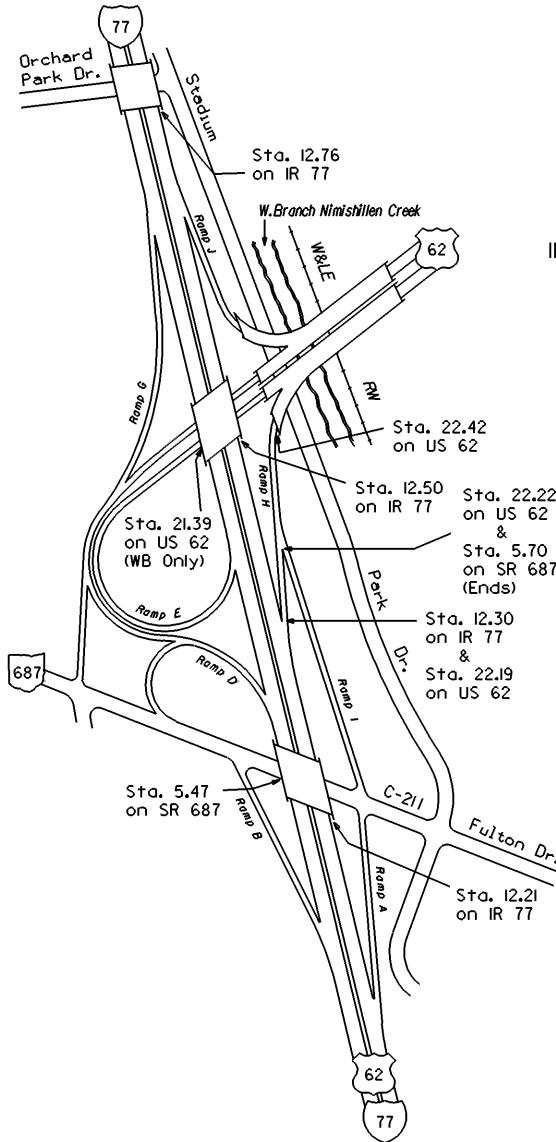

INTERCHANGE
IR 77, US 62, SR 687
& Fulton Dr. (C-211)
STARK COUNTY
INTERCHANGE ID NUMBER = 081500