

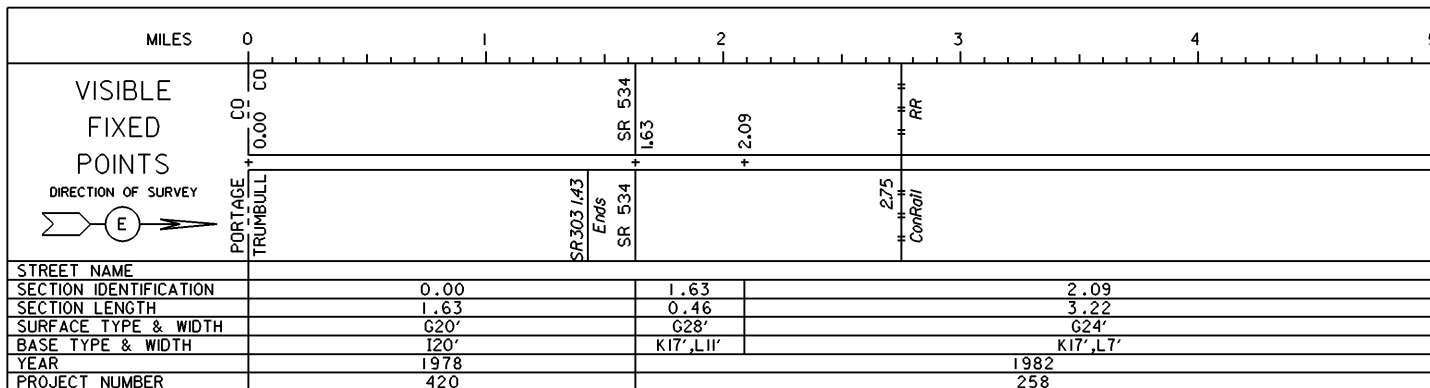


STATE OF OHIO - DEPARTMENT OF TRANSPORTATION
STATE ROUTE SECTIONS ON CONTINUOUS MILEAGE STATIONING

DISTRICT 4
COUNTY TRUMBULL
ROUTE SR 82

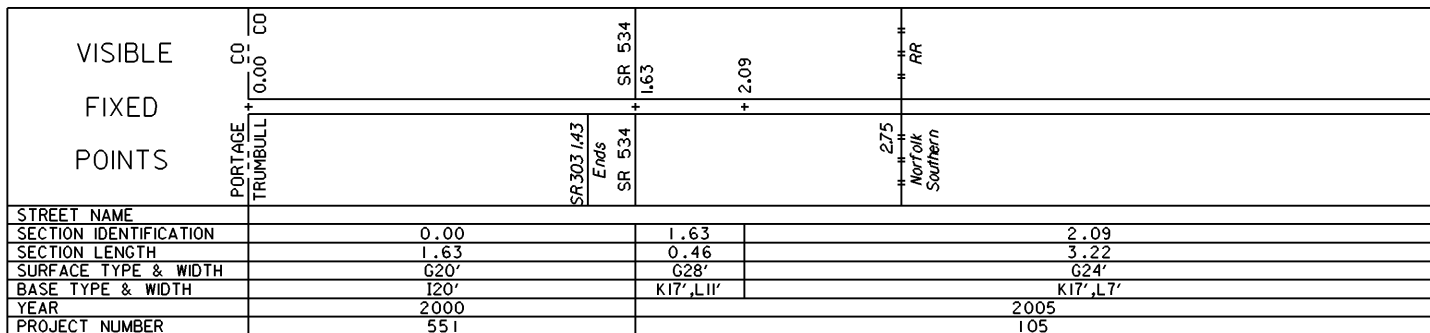

PERPETUATION

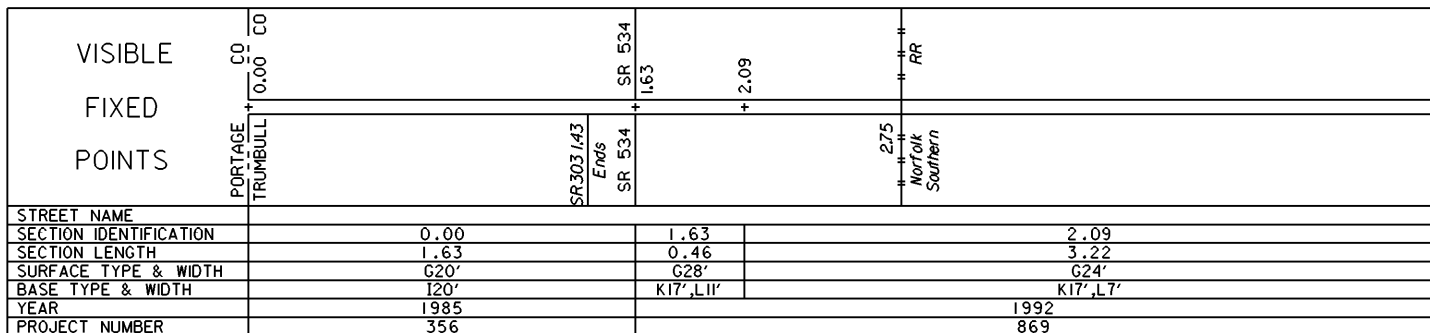



STATE OF OHIO - DEPARTMENT OF TRANSPORTATION

STATE ROUTE SECTIONS ON CONTINUOUS MILEAGE STATIONING

DISTRICT 4
 COUNTY TRUMBULL
 ROUTE SR 82

MILES 5 6 7 8 9 10

VISIBLE
 FIXED
 POINTS

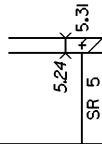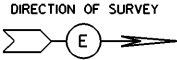


Overlap: See 5.42 to 6.79
 on SR 5 & 0.00 to 7.40
 on SR 5 BYP.



STREET NAME	
SECTION IDENTIFICATION	2.09
SECTION LENGTH	3.22
SURFACE TYPE & WIDTH	G24'
BASE TYPE & WIDTH	K17'.L7'
YEAR	1982
PROJECT NUMBER	258

PERPETUATION

VISIBLE
 FIXED
 POINTS


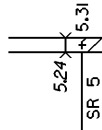


Overlap: See
 5.40 to 14.17
 on SR 5



STREET NAME	
SECTION IDENTIFICATION	2.09
SECTION LENGTH	3.22
SURFACE TYPE & WIDTH	G24'
BASE TYPE & WIDTH	K17'.L7'
YEAR	1992
PROJECT NUMBER	869


VISIBLE
 FIXED
 POINTS

 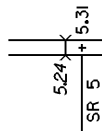



STREET NAME	
SECTION IDENTIFICATION	2.09
SECTION LENGTH	3.22
SURFACE TYPE & WIDTH	G24'
BASE TYPE & WIDTH	K17'.L7'
YEAR	2005
PROJECT NUMBER	105


STATE OF OHIO - DEPARTMENT OF TRANSPORTATION
STATE ROUTE SECTIONS ON CONTINUOUS MILEAGE STATIONING

DISTRICT 4
COUNTY TRUMBULL
ROUTE SR 82

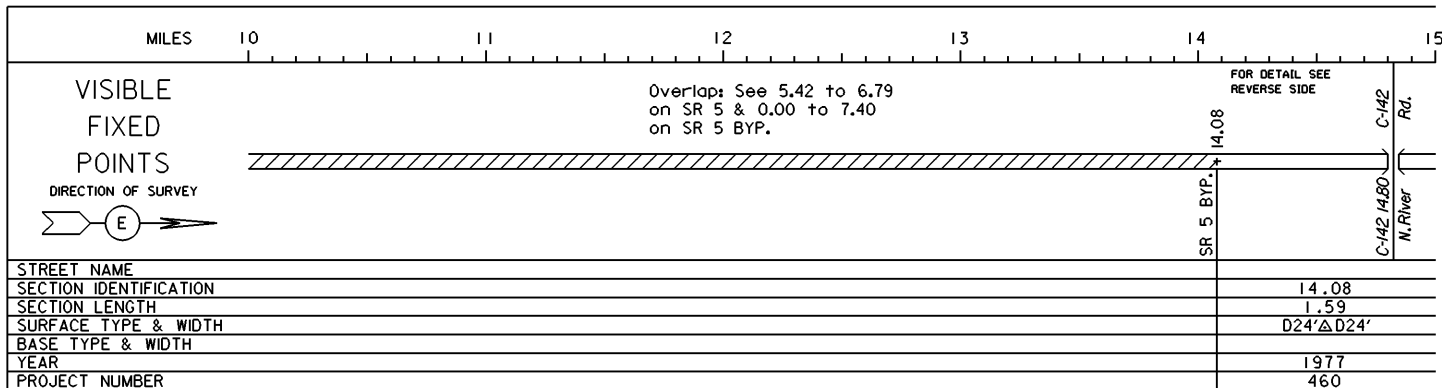

PERPETUATION

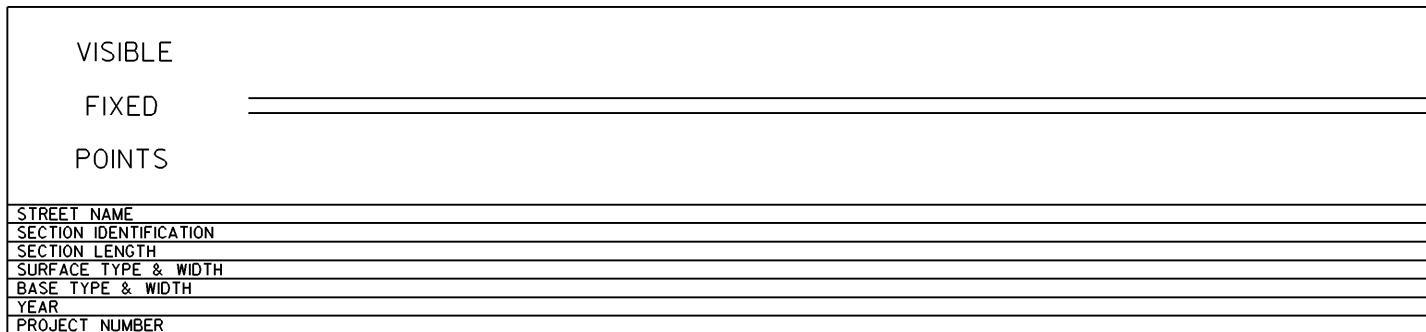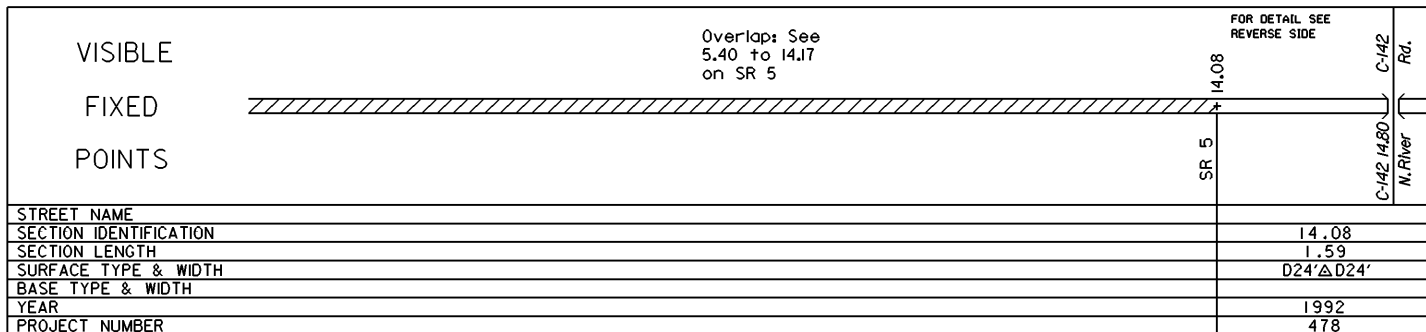


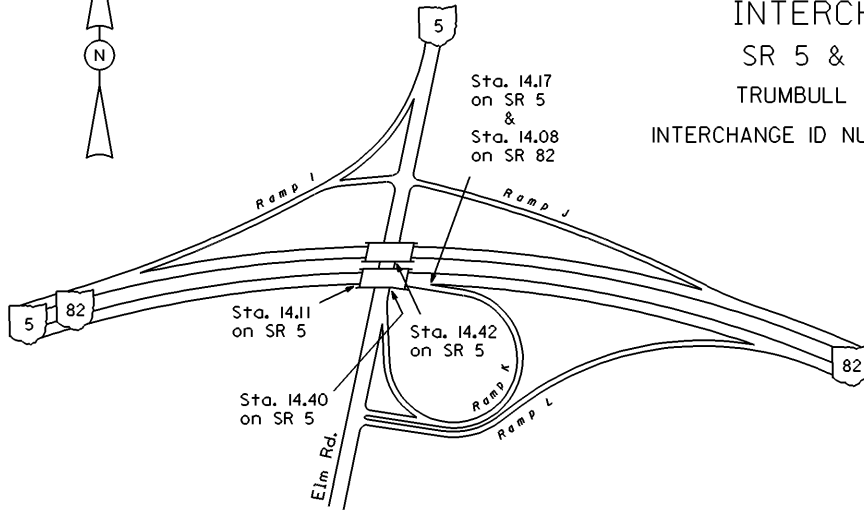



INTERCHANGE
SR 5 & SR 82
TRUMBULL COUNTY
INTERCHANGE ID NUMBER = 090700

STATE OF OHIO - DEPARTMENT OF TRANSPORTATION
STATE ROUTE SECTIONS ON CONTINUOUS MILEAGE STATIONING

DISTRICT 4
COUNTY TRUMBULL
ROUTE SR 82

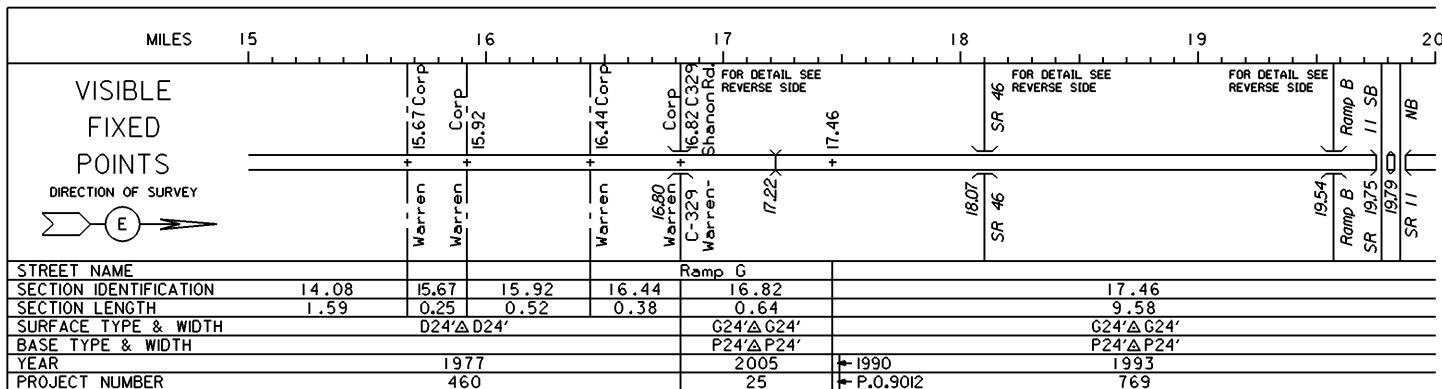



PERPETUATION

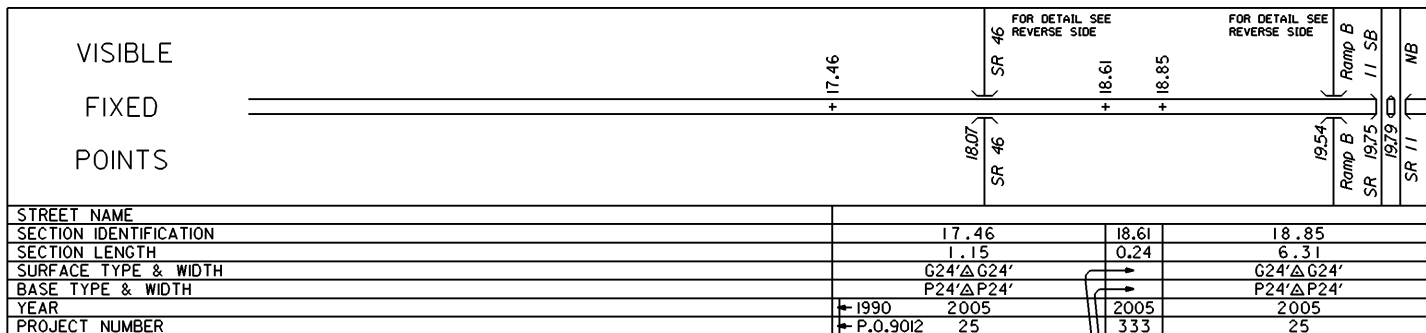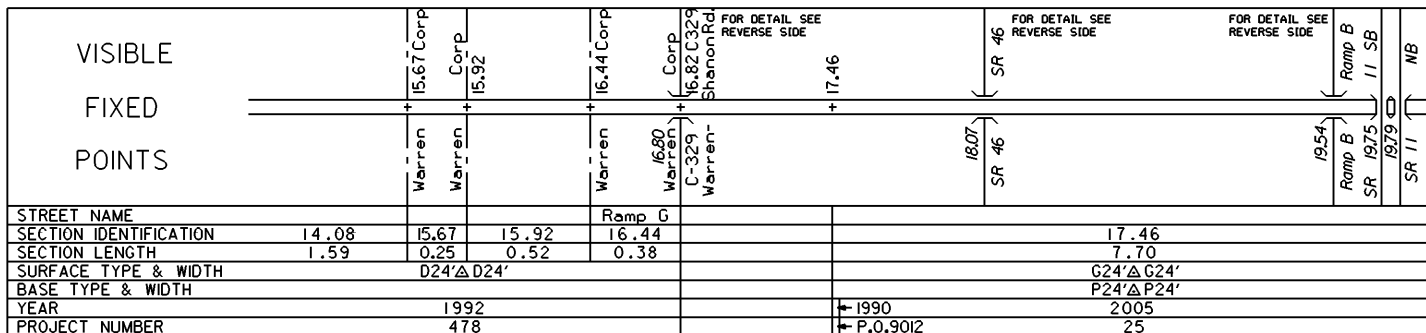



INTERCHANGE
SR 82 & Warren-Sharon Rd.
[C-329] (E. Market St.)
TRUMBULL COUNTY
INTERCHANGE ID NUMBER = 091400

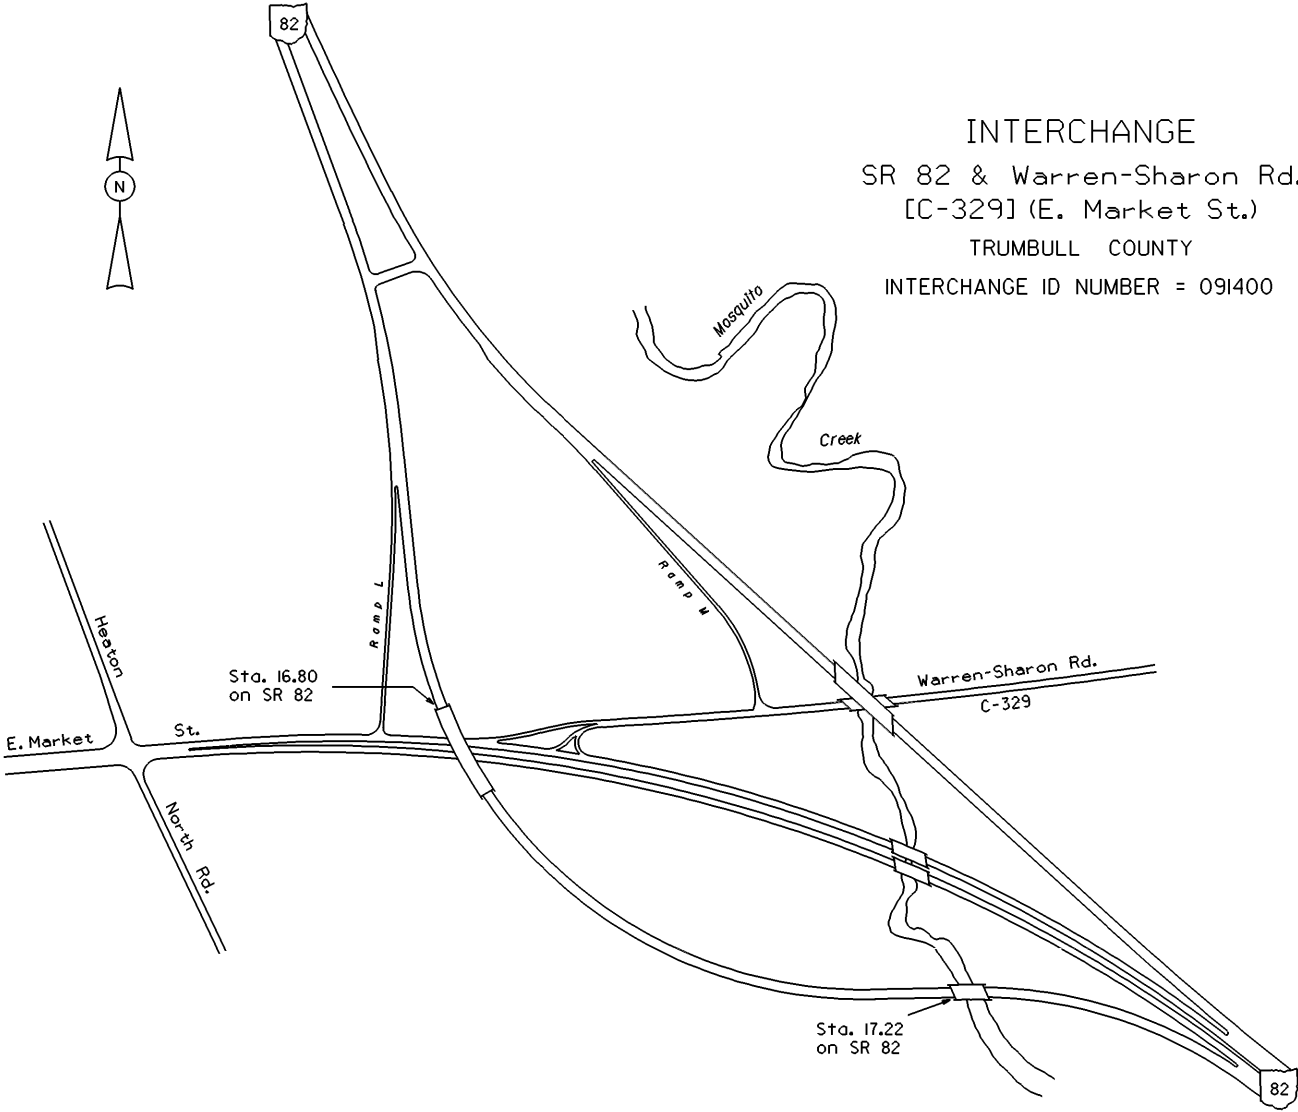

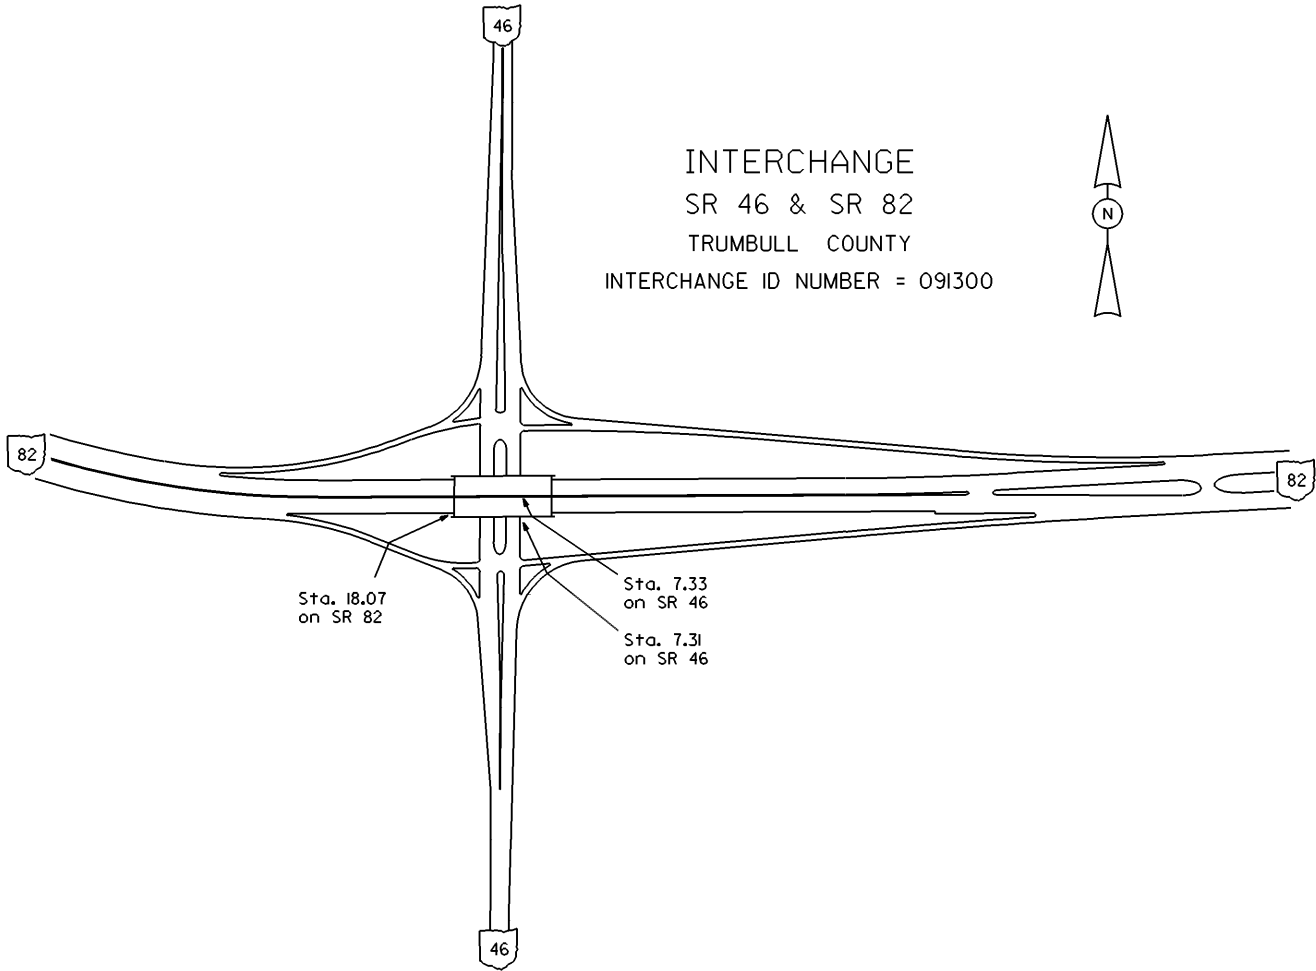

INTERCHANGE
SR 46 & SR 82
TRUMBULL COUNTY
INTERCHANGE ID NUMBER = 091300




Sta. 18.07
on SR 82

Sta. 7.33
on SR 46

Sta. 7.31
on SR 46


INTERCHANGE
SR 11 & SR 82
TRUMBULL COUNTY
INTERCHANGE ID NUMBER = 091000

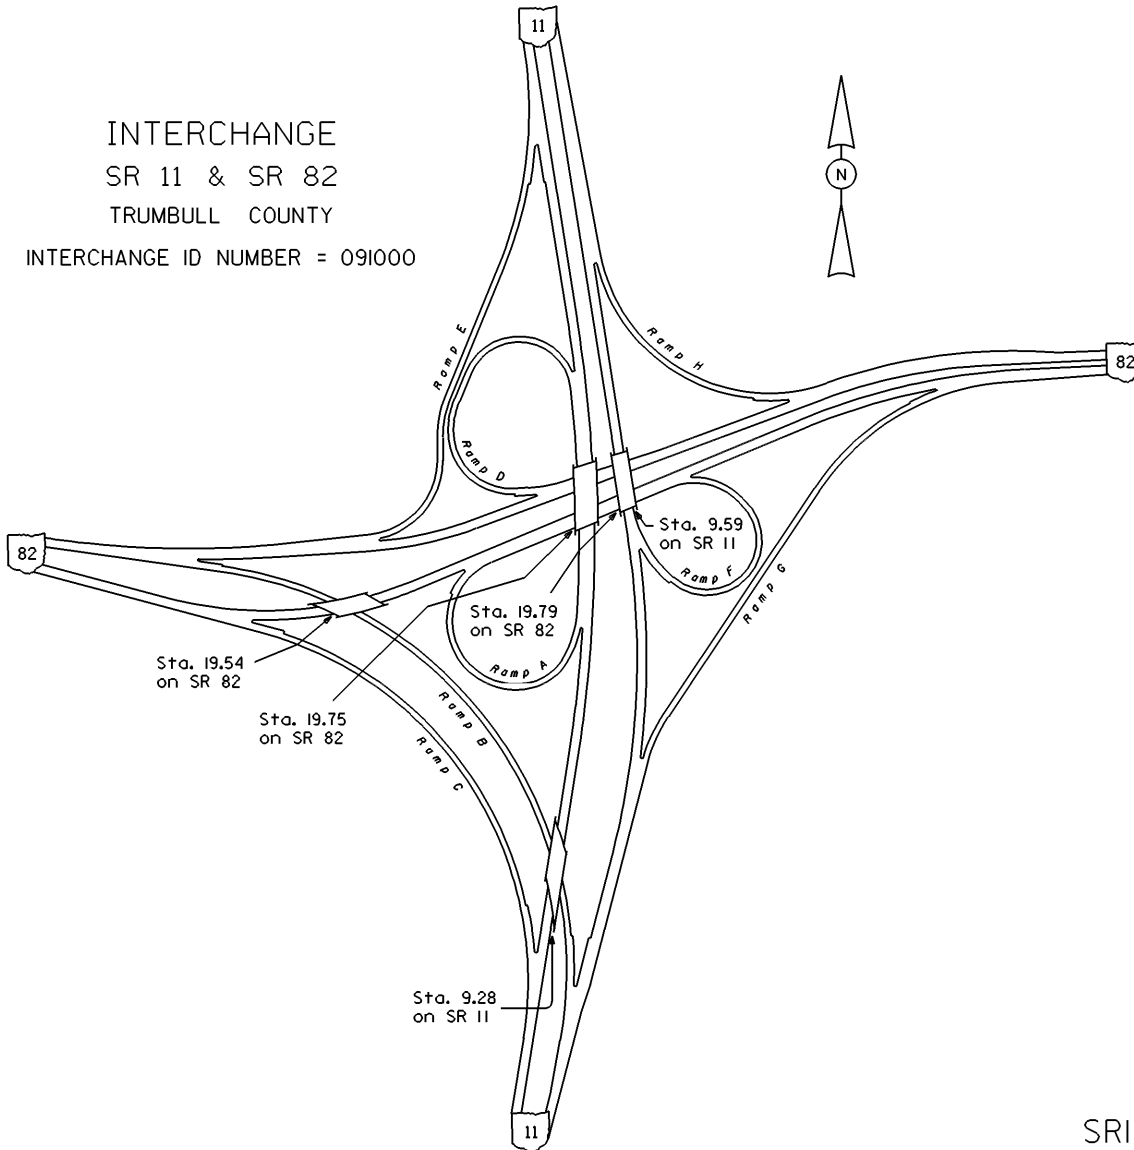

STATE OF OHIO - DEPARTMENT OF TRANSPORTATION


STATE ROUTE SECTIONS ON CONTINUOUS MILEAGE STATIONING

DISTRICT 4
 COUNTY TRUMBULL
 ROUTE SR 82

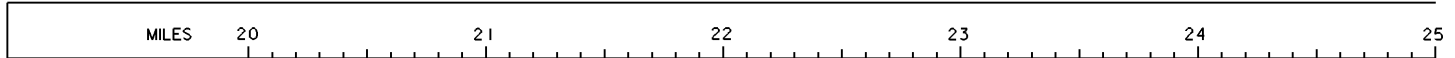

VISIBLE
 FIXED
 POINTS


DIRECTION OF SURVEY

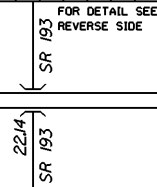

STREET NAME	
SECTION IDENTIFICATION	17.46
SECTION LENGTH	9.58
SURFACE TYPE & WIDTH	G24'△G24'
BASE TYPE & WIDTH	P24'△P24'
YEAR	1993
PROJECT NUMBER	769


PERPETUATION

VISIBLE
 FIXED
 POINTS

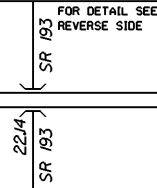


STREET NAME	
SECTION IDENTIFICATION	17.46
SECTION LENGTH	7.70
SURFACE TYPE & WIDTH	G24'△G24'
BASE TYPE & WIDTH	P24'△P24'
YEAR	2005
PROJECT NUMBER	25
	1993
	769

VISIBLE
 FIXED
 POINTS

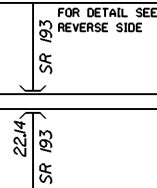


STREET NAME	
SECTION IDENTIFICATION	18.85
SECTION LENGTH	6.31
SURFACE TYPE & WIDTH	G24'△G24'
BASE TYPE & WIDTH	P24'△P24'
YEAR	2005
PROJECT NUMBER	25
	2007
	471

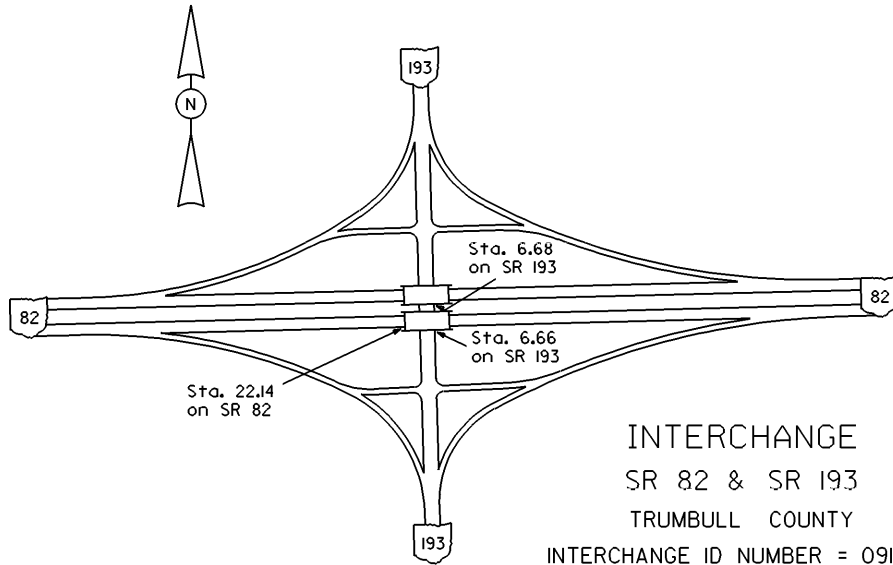



INTERCHANGE
SR 82 & SR 193
TRUMBULL COUNTY
INTERCHANGE ID NUMBER = 091500


STATE OF OHIO - DEPARTMENT OF TRANSPORTATION
STATE ROUTE SECTIONS ON CONTINUOUS MILEAGE STATIONING

DISTRICT 4
COUNTY TRUMBULL
ROUTE SR 82

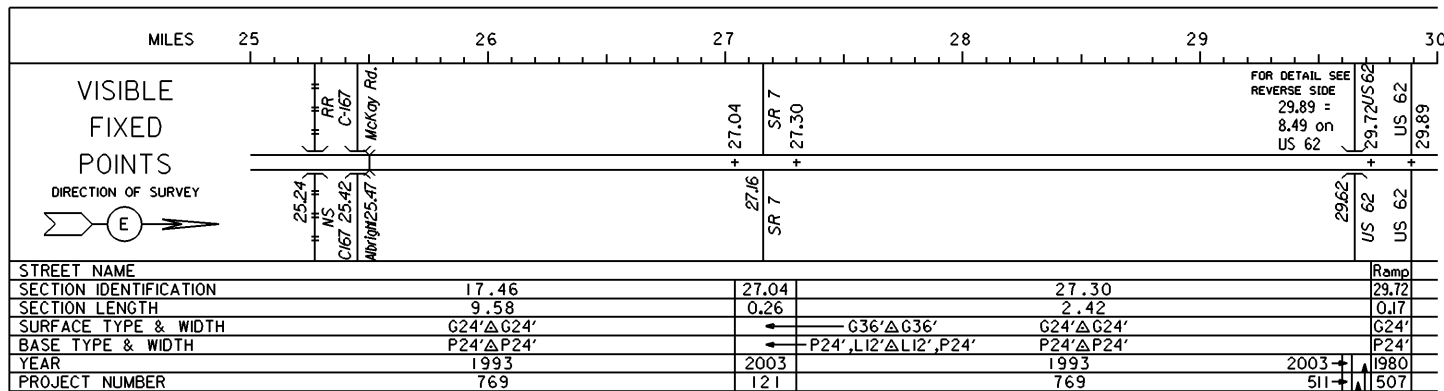

PERPETUATION

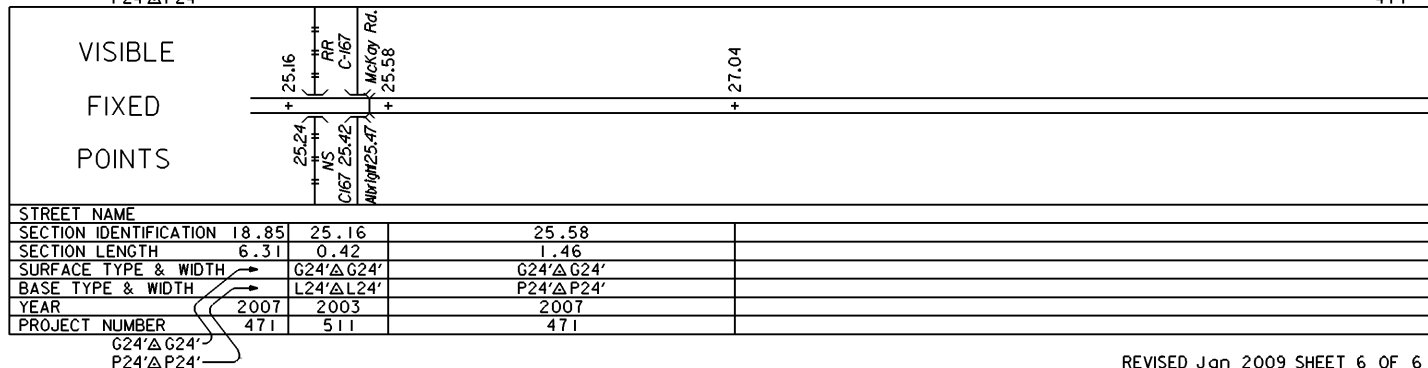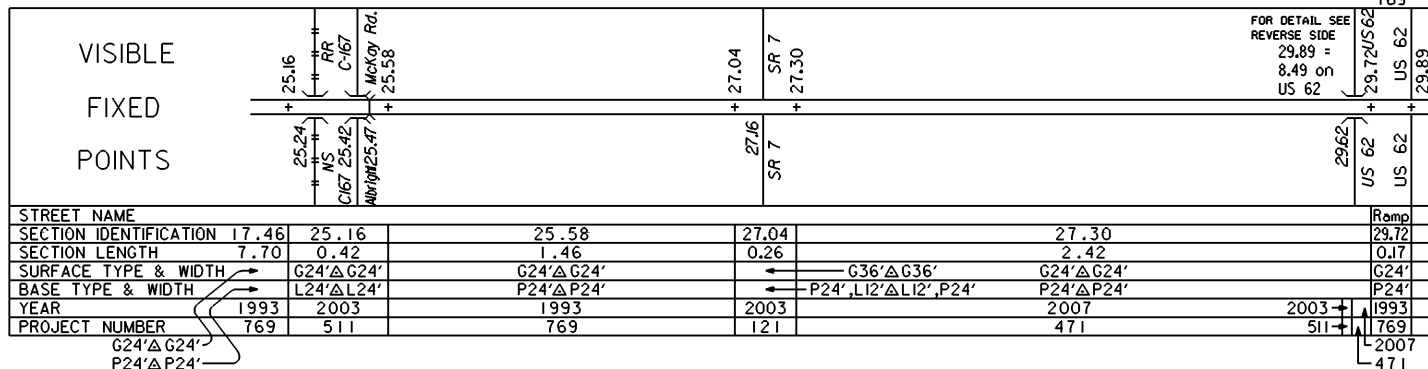

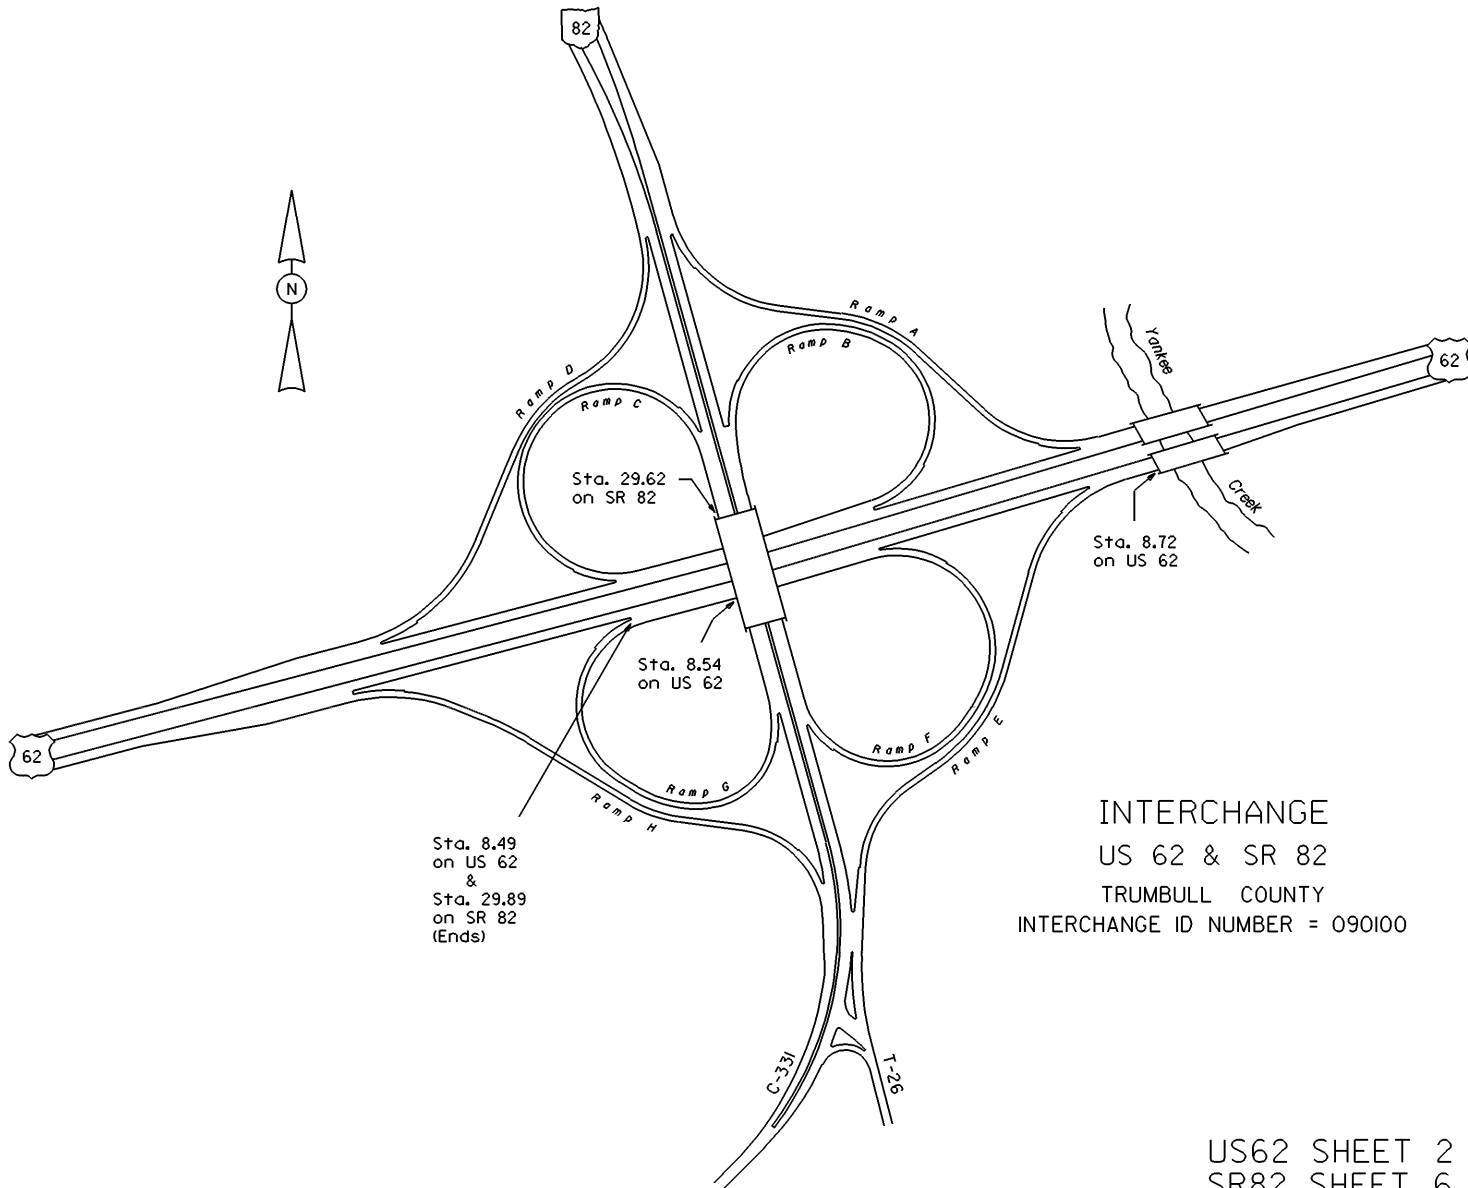

Sta. 29.62
on SR 82

Sta. 8.72
on US 62

Sta. 8.54
on US 62

Sta. 8.49
on US 62
&
Sta. 29.89
on SR 82
(Ends)

INTERCHANGE
US 62 & SR 82
TRUMBULL COUNTY
INTERCHANGE ID NUMBER = 090100