



# STATE OF OHIO - DEPARTMENT OF TRANSPORTATION

STATE ROUTE SECTIONS ON CONTINUOUS MILEAGE STATIONING


DISTRICT	11
COUNTY	TUSCARAWAS
ROUTE	SR 259

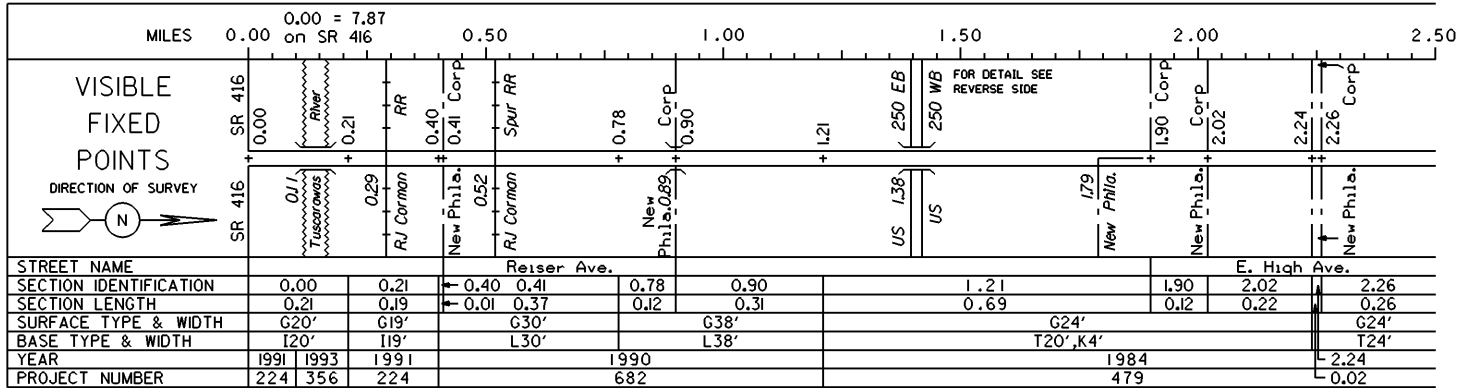

### PERPETUATION

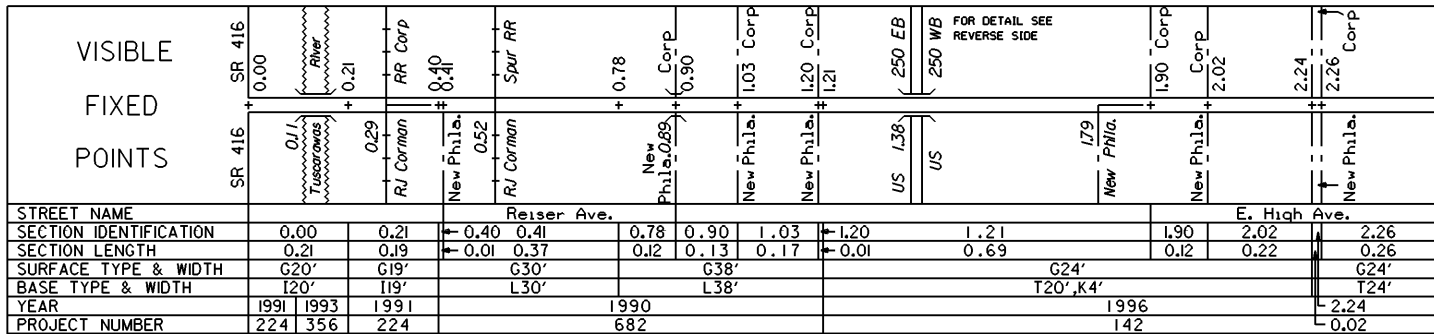

VISIBLE FIXED POINTS	<hr style="border: 1px solid black;"/> <hr style="border: 1px solid black;"/> <hr style="border: 1px solid black;"/>
STREET NAME	
SECTION IDENTIFICATION	
SECTION LENGTH	
SURFACE TYPE & WIDTH	
BASE TYPE & WIDTH	
YEAR	
PROJECT NUMBER	

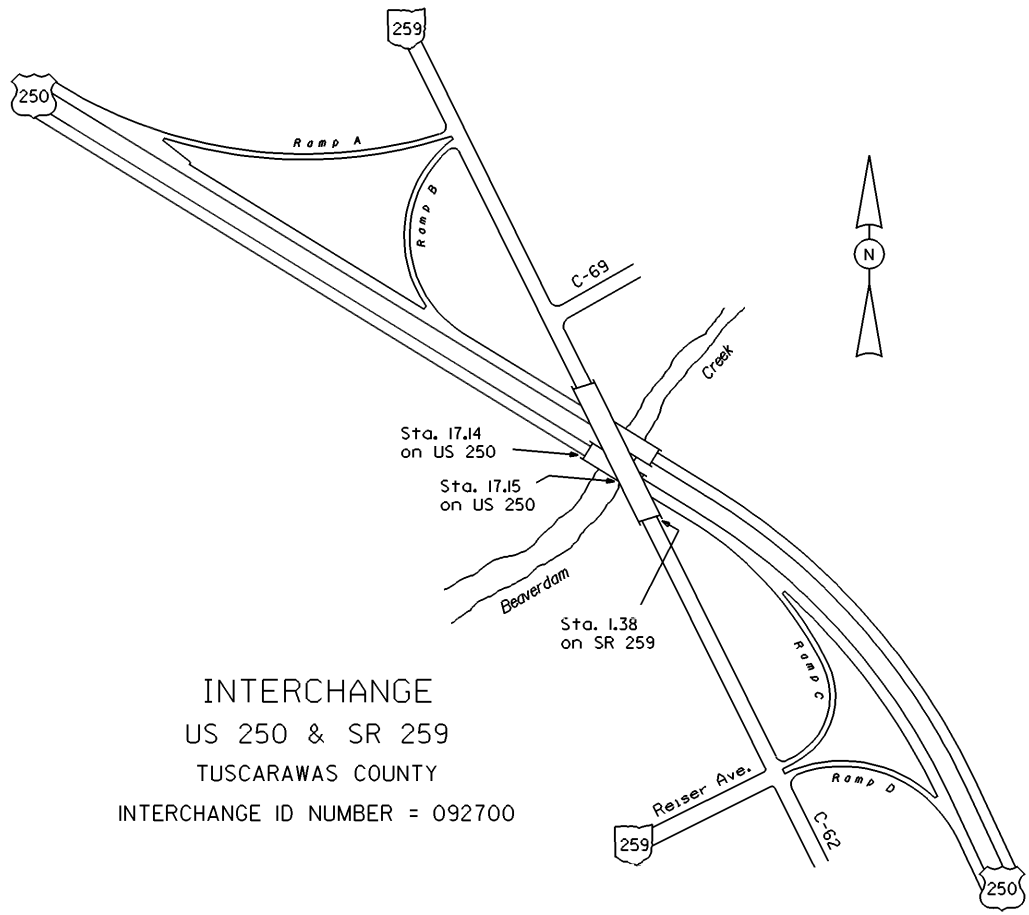


INTERCHANGE  
US 250 & SR 259  
TUSCARAWAS COUNTY  
INTERCHANGE ID NUMBER = 092700

# STATE OF OHIO - DEPARTMENT OF TRANSPORTATION

STATE ROUTE SECTIONS ON CONTINUOUS MILEAGE STATIONING

DISTRICT	11
COUNTY	TUSCARAWAS
ROUTE	SR 259

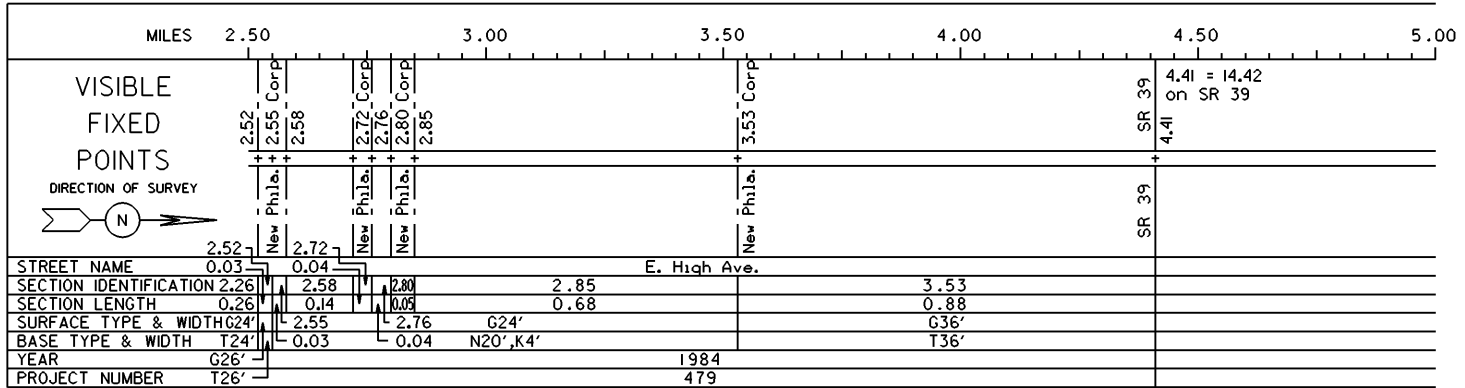

### PERPETUATION

