


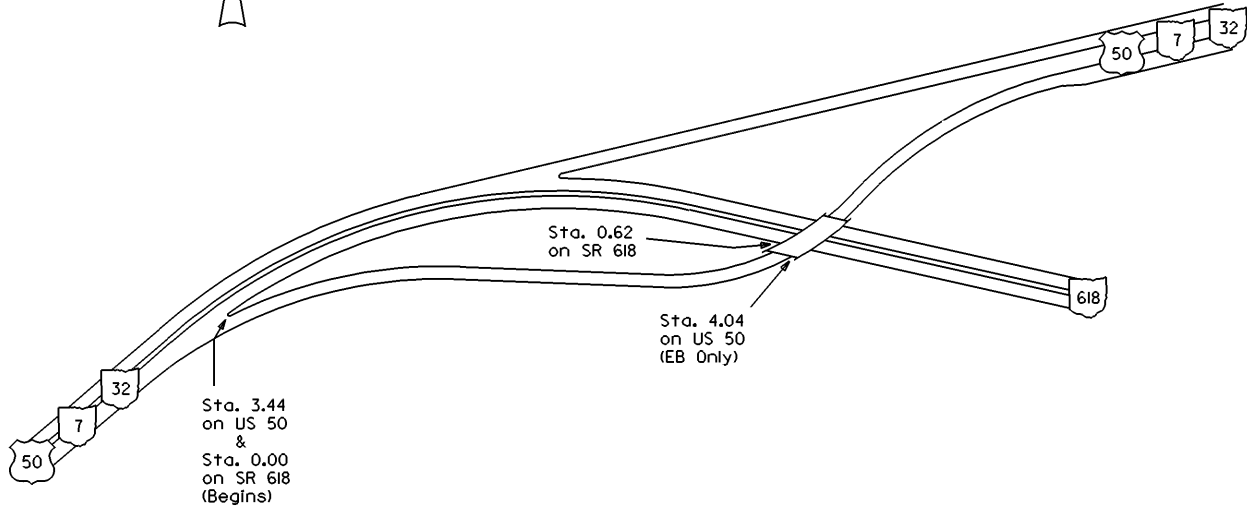


INTERCHANGE
US 50, SRs 7, 32 & 618 (West)
WASHINGTON COUNTY
INTERCHANGE ID NUMBER = 095900



STATE OF OHIO - DEPARTMENT OF TRANSPORTATION
STATE ROUTE SECTIONS ON CONTINUOUS MILEAGE STATIONING

DISTRICT 10
COUNTY WASHINGTON
ROUTE SR 618

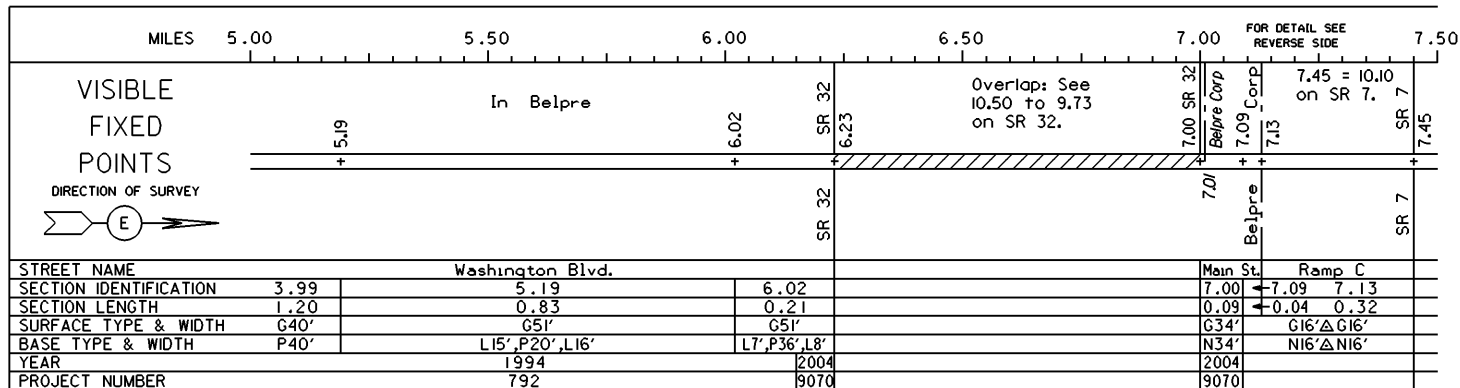

PERPETUATION

VISIBLE
FIXED
POINTS


STREET NAME _____
SECTION IDENTIFICATION _____
SECTION LENGTH _____
SURFACE TYPE & WIDTH _____
BASE TYPE & WIDTH _____
YEAR _____
PROJECT NUMBER _____

VISIBLE
FIXED
POINTS

STREET NAME _____
SECTION IDENTIFICATION _____
SECTION LENGTH _____
SURFACE TYPE & WIDTH _____
BASE TYPE & WIDTH _____
YEAR _____
PROJECT NUMBER _____



INTERCHANGE
SRs 7, 32 & 618
WASHINGTON COUNTY
INTERCHANGE ID NUMBER = 096000

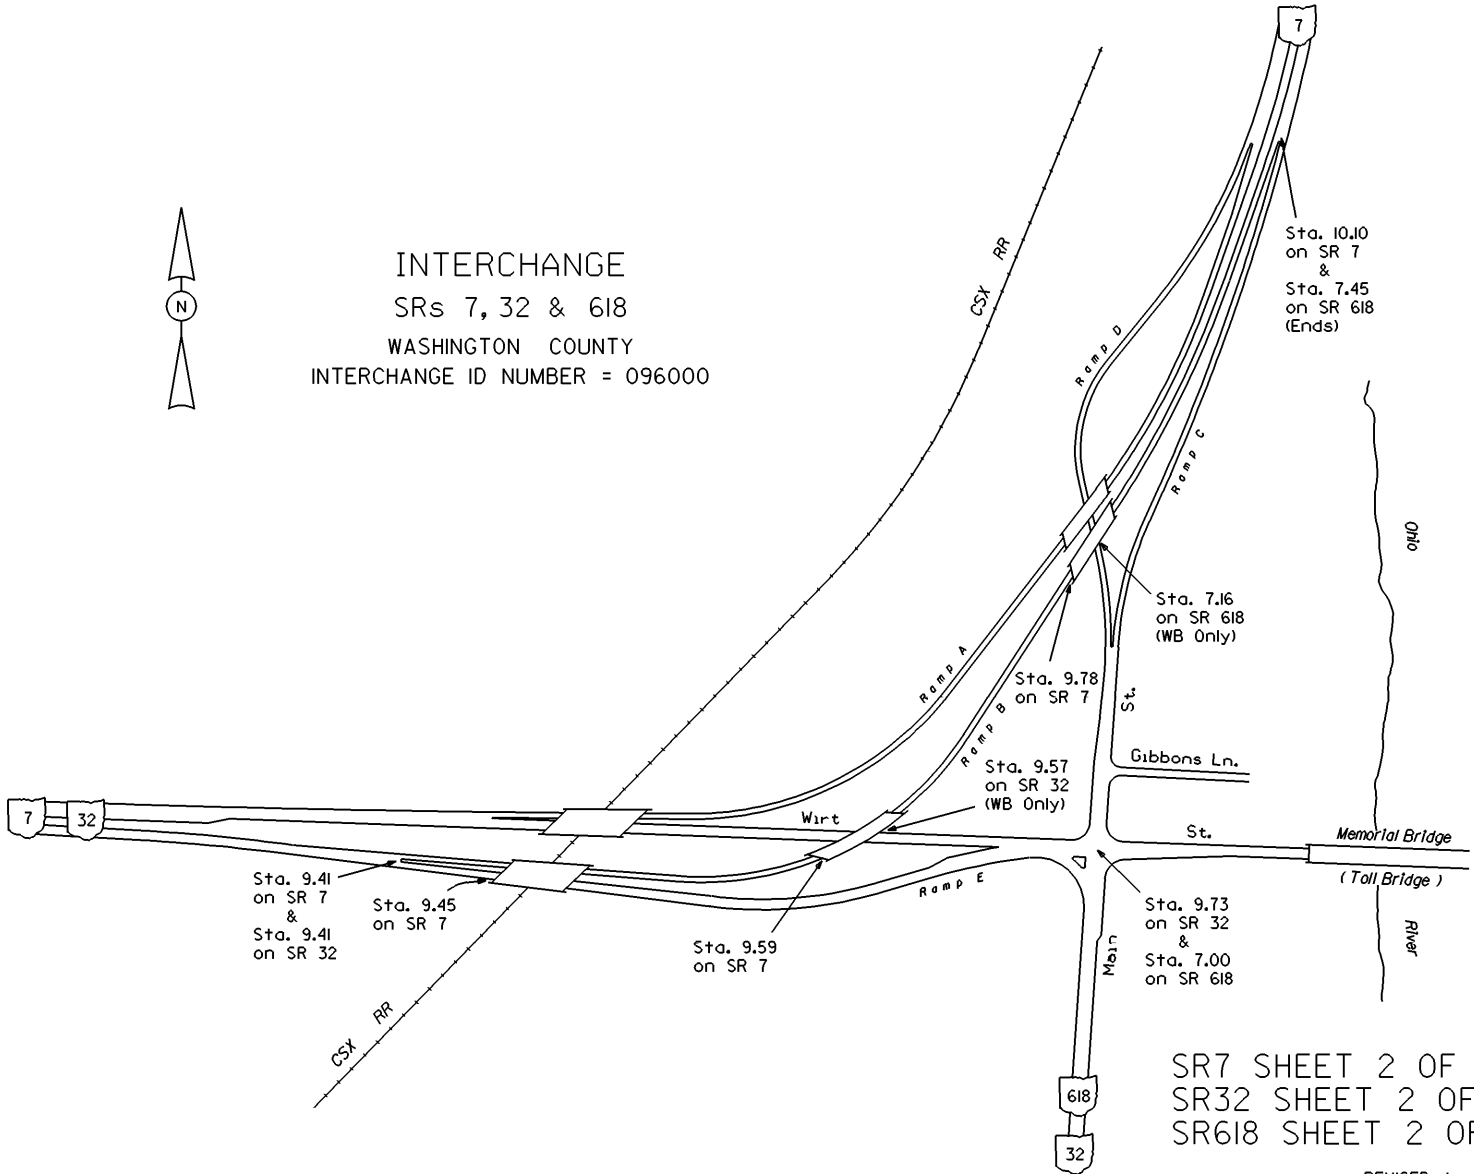

SR7 SHEET 2 OF 11
SR32 SHEET 2 OF 3
SR618 SHEET 2 OF 2