
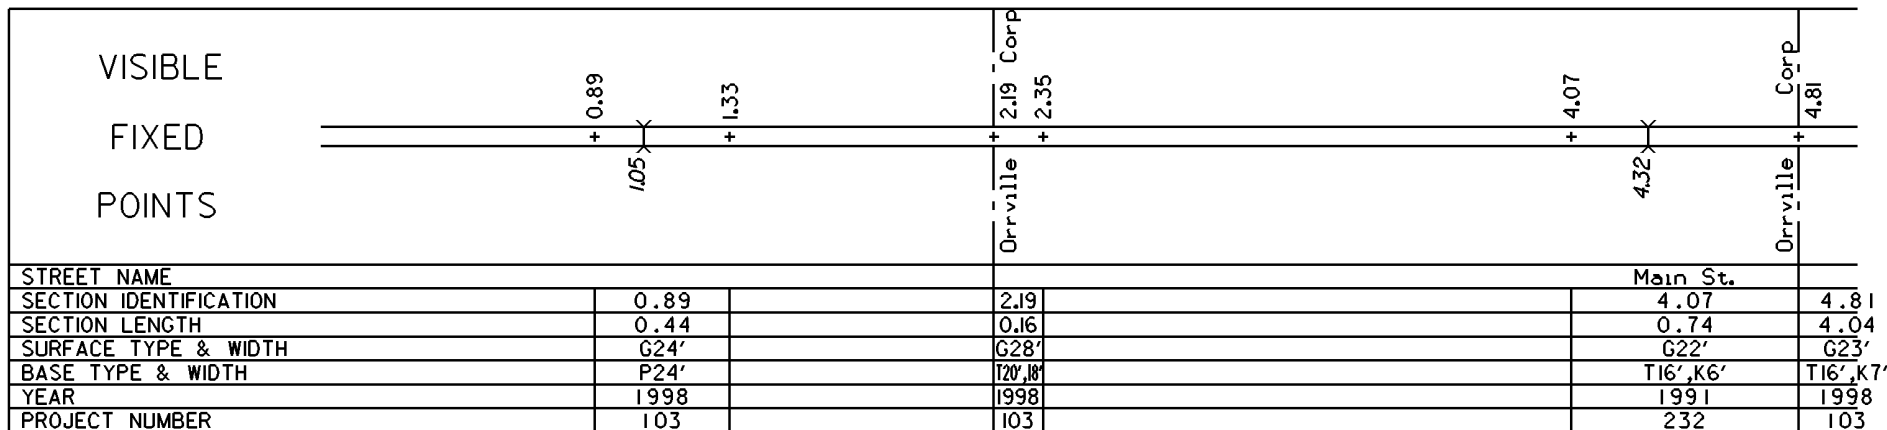
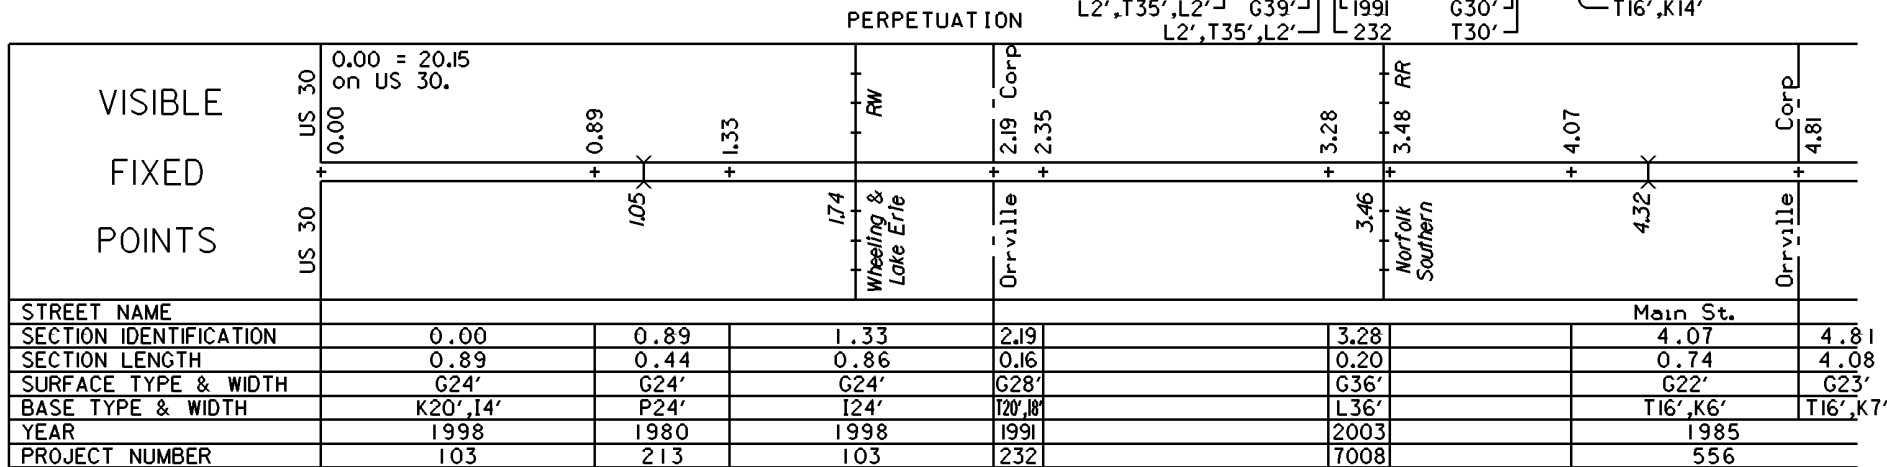



STATE OF OHIO - DEPARTMENT OF TRANSPORTATION  
STATE ROUTE SECTIONS ON CONTINUOUS MILEAGE STATIONING

DISTRICT 3  
COUNTY WAYNE  
ROUTE SR 57


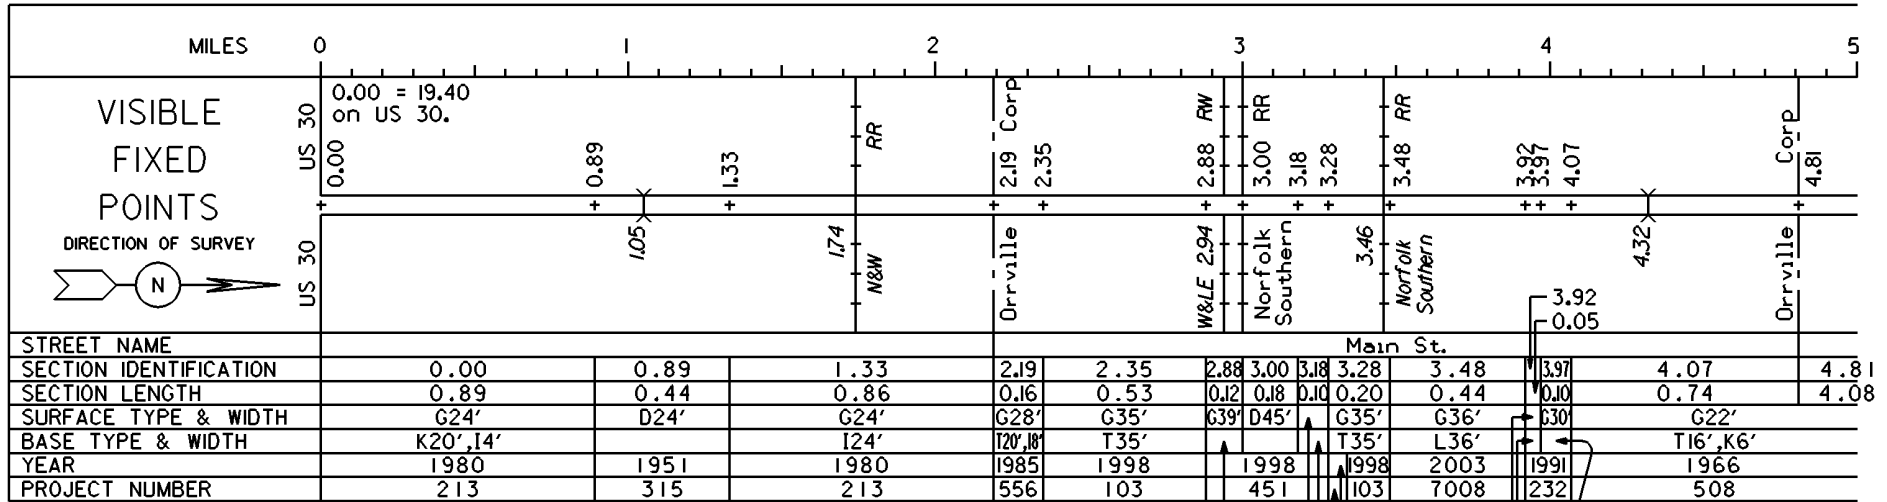


STATE OF OHIO - DEPARTMENT OF TRANSPORTATION  
STATE ROUTE SECTIONS ON CONTINUOUS MILEAGE STATIONING

DISTRICT 3  
COUNTY WAYNE  
ROUTE SR 57

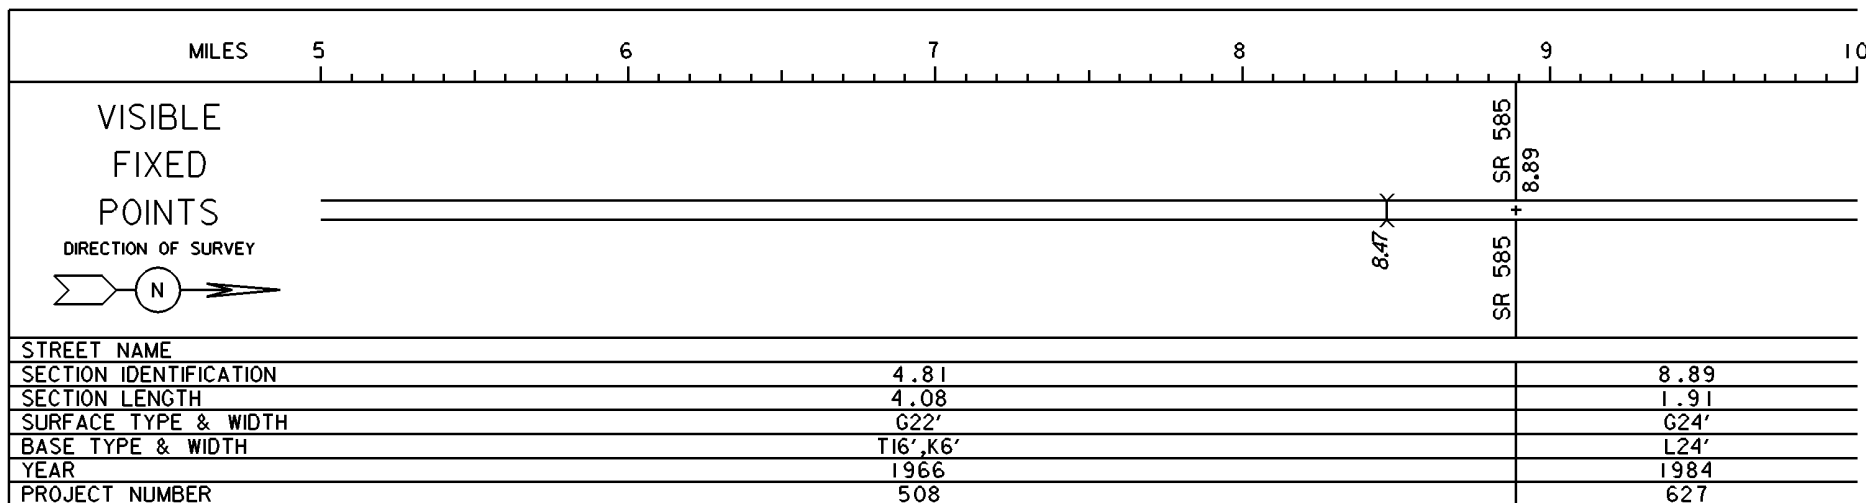


PERPETUATION

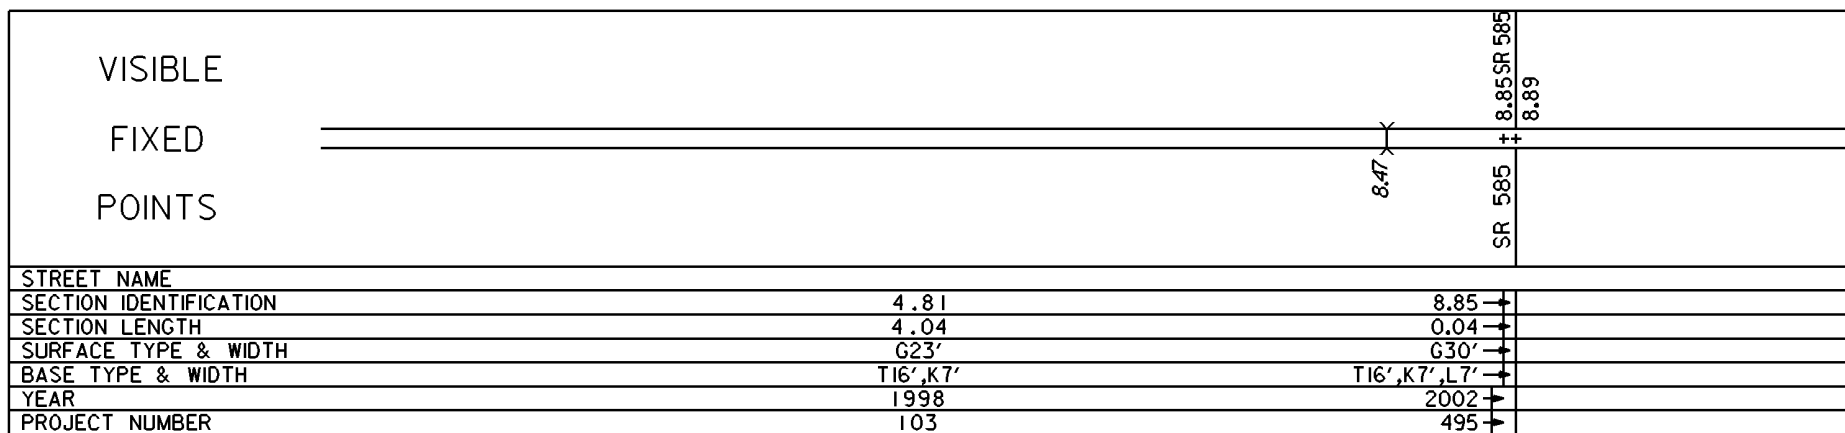
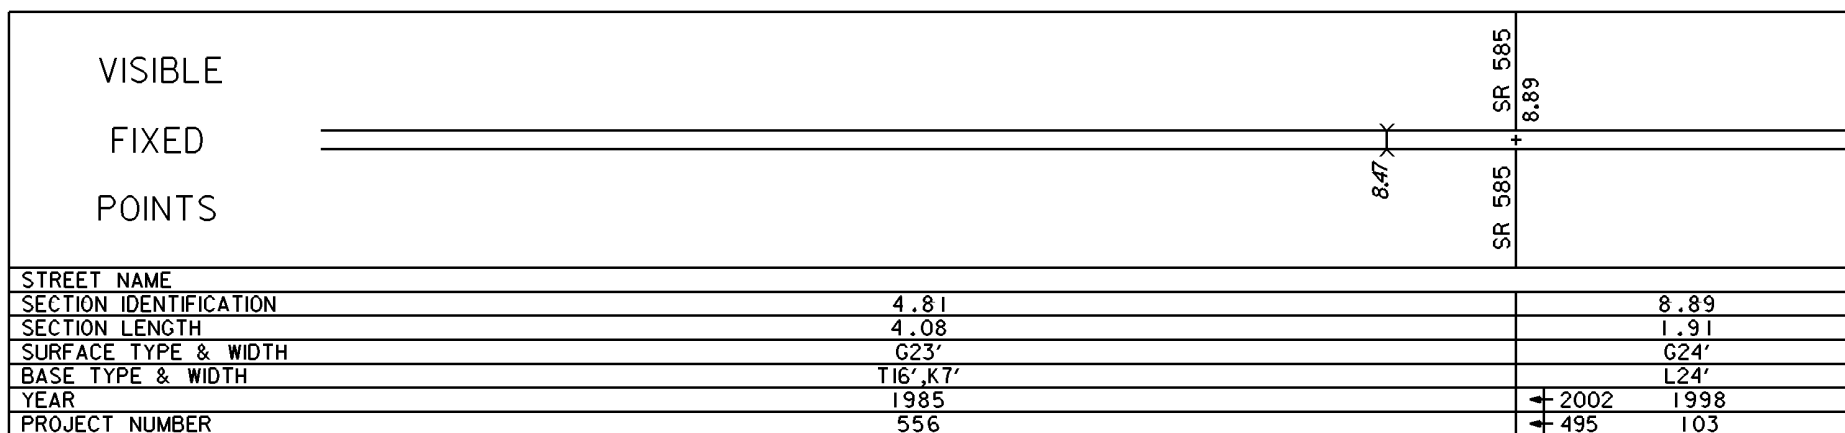



STATE OF OHIO - DEPARTMENT OF TRANSPORTATION  
STATE ROUTE SECTIONS ON CONTINUOUS MILEAGE STATIONING

DISTRICT 3  
COUNTY WAYNE  
ROUTE SR 57

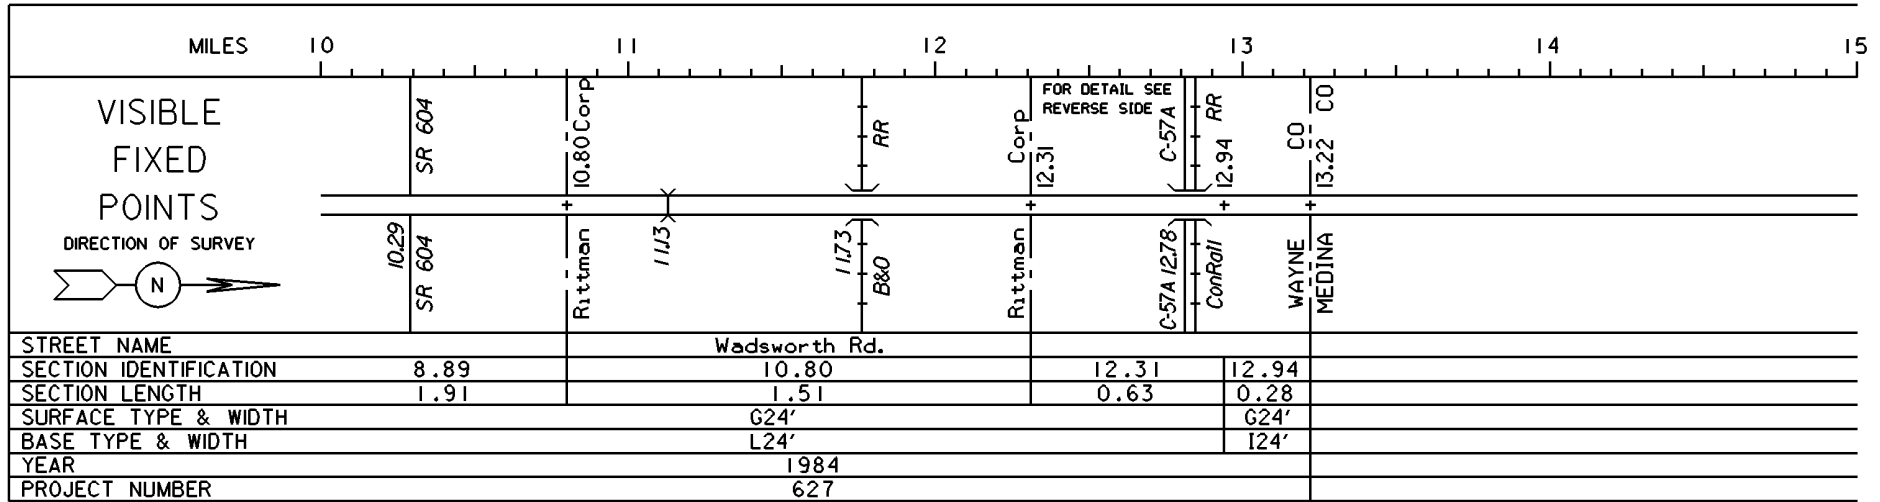

PERPETUATION

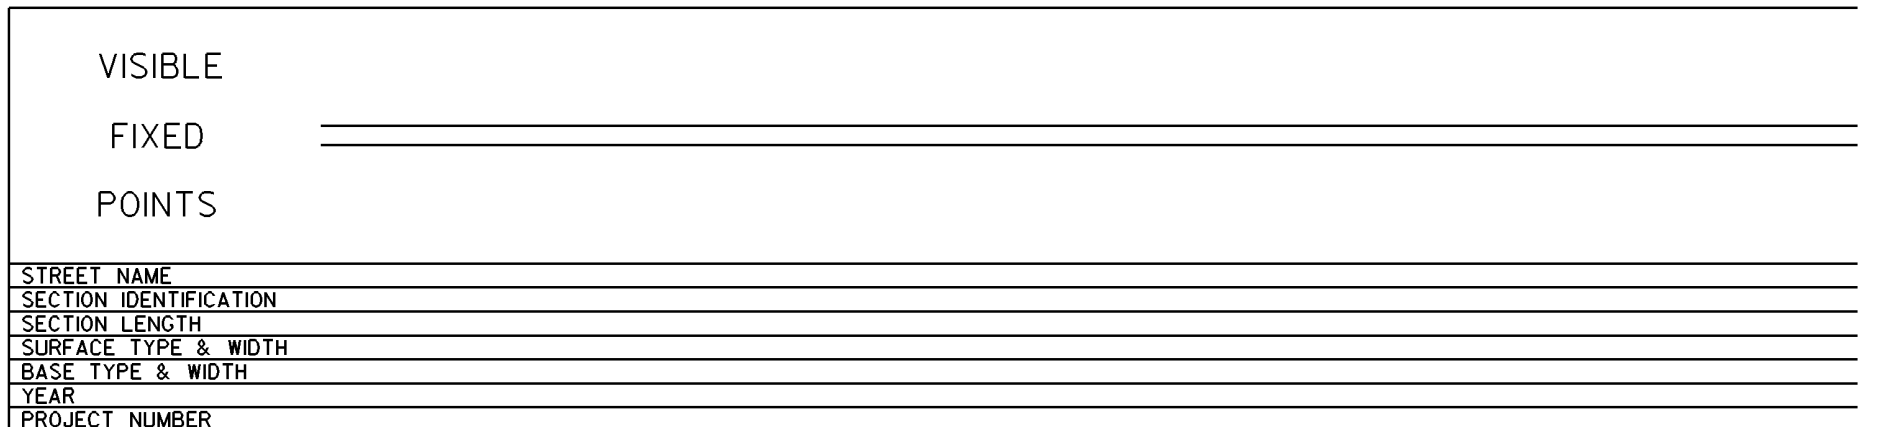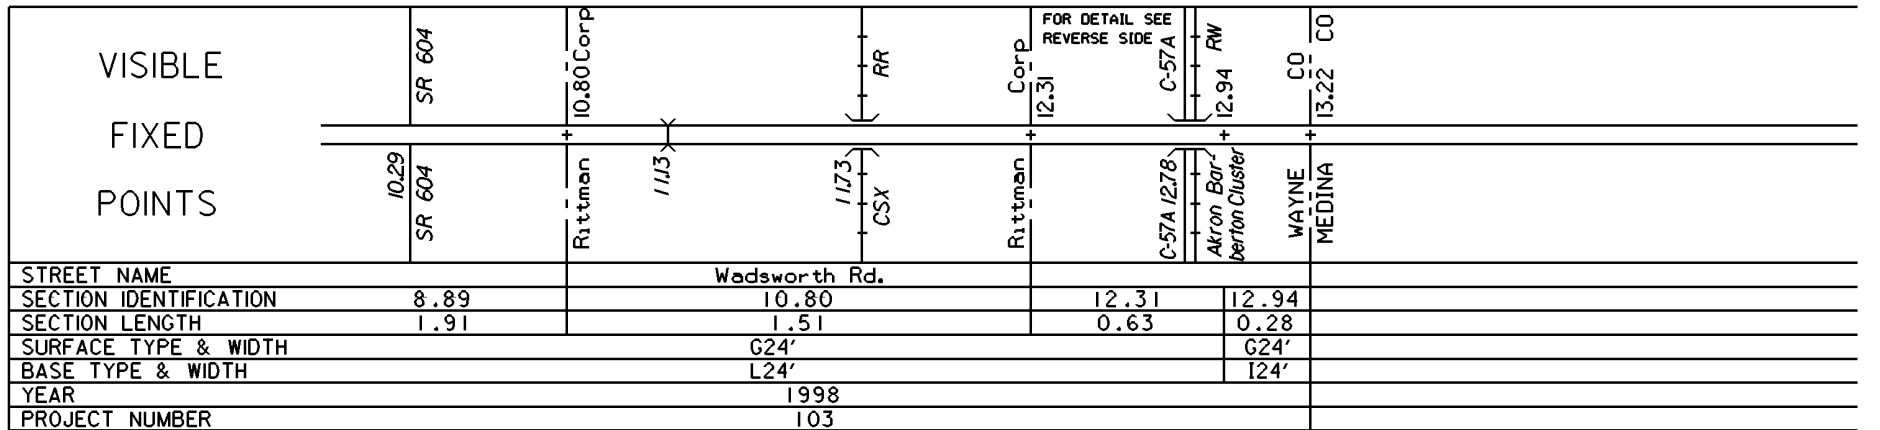

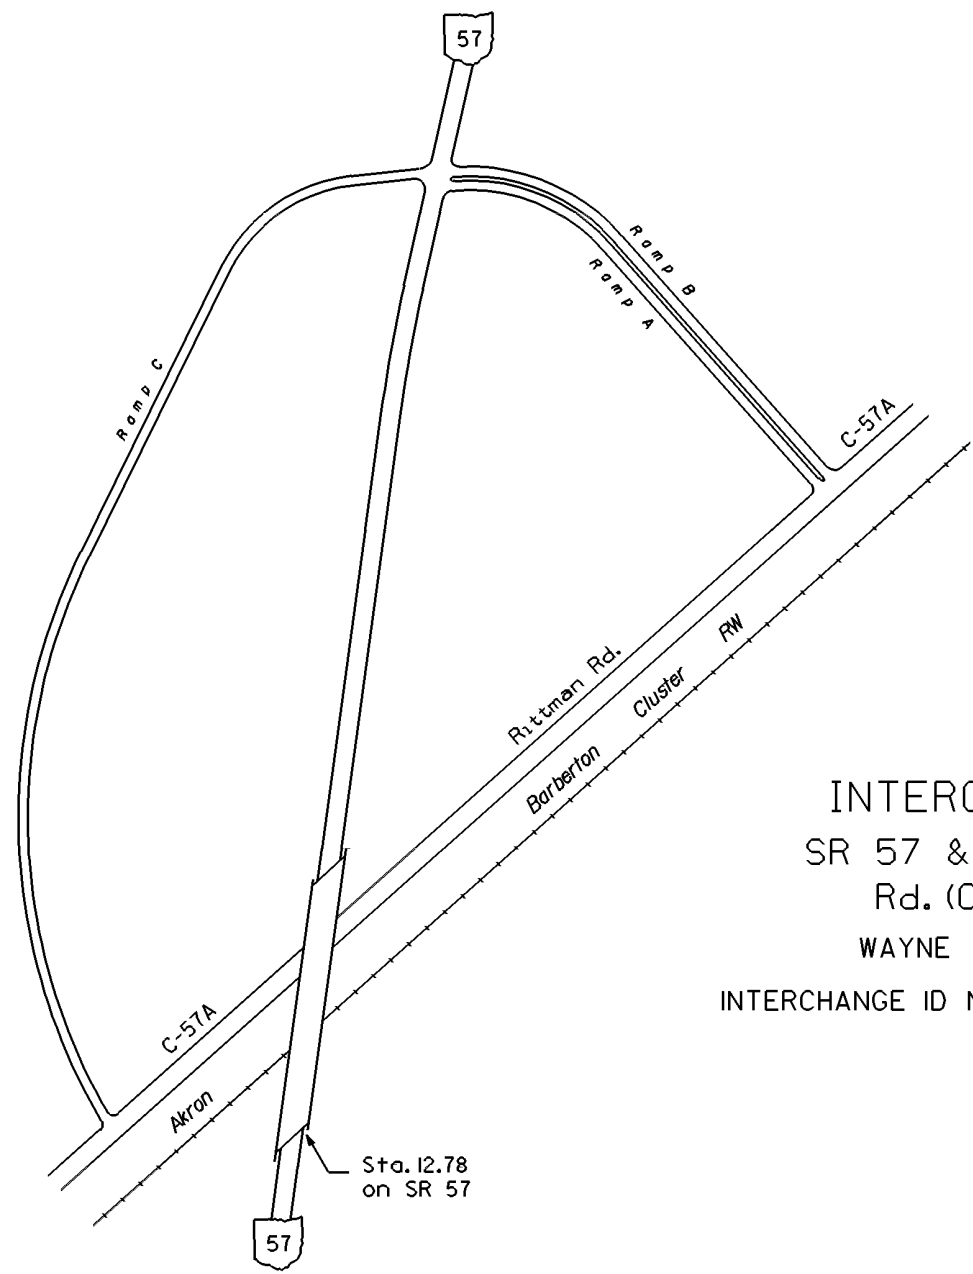

INTERCHANGE  
SR 57 & Rittman  
Rd. (C-57A)  
WAYNE COUNTY  
INTERCHANGE ID NUMBER = 097400