


# STATE OF OHIO - DEPARTMENT OF TRANSPORTATION

STATE ROUTE SECTIONS ON CONTINUOUS MILEAGE STATIONING

DISTRICT	9
COUNTY	LAWRENCE
ROUTE	SR 527

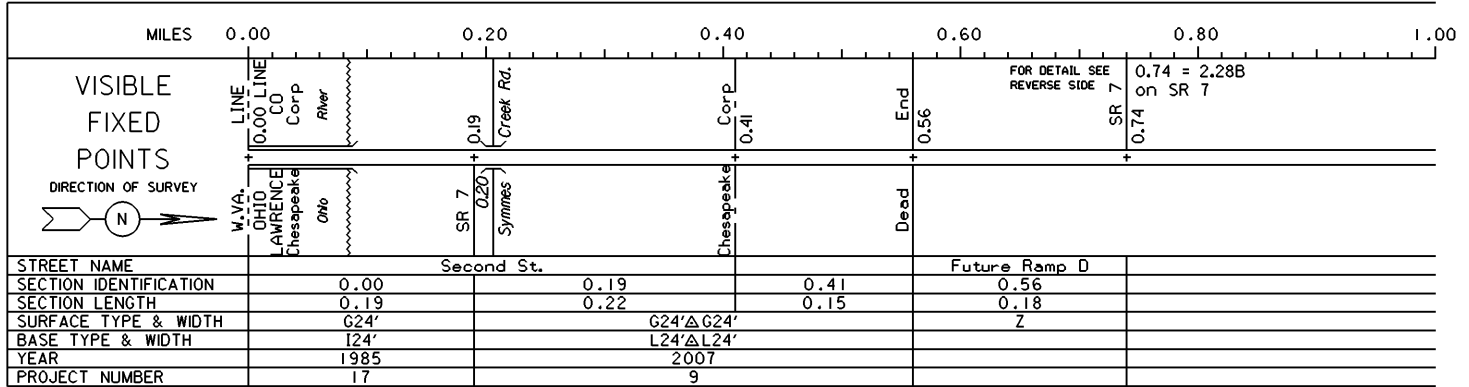

### PERPETUATION

VISIBLE  
FIXED  
POINTS

---



---

STREET NAME
SECTION IDENTIFICATION
SECTION LENGTH
SURFACE TYPE & WIDTH
BASE TYPE & WIDTH
YEAR
PROJECT NUMBER


VISIBLE  
FIXED  
POINTS

---



---

STREET NAME
SECTION IDENTIFICATION
SECTION LENGTH
SURFACE TYPE & WIDTH
BASE TYPE & WIDTH
YEAR
PROJECT NUMBER

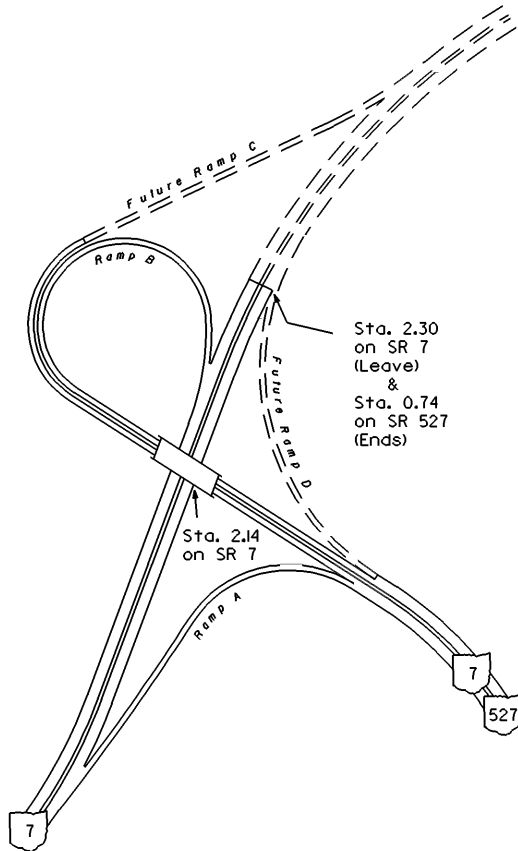

INTERCHANGE  
SR 7 & SR 527  
LAWRENCE COUNTY  
INTERCHANGE ID NUMBER = 054900

SR7 SHEET 1 OF 5  
SR527 SHEET 1 OF 1

REVISED Jan 2007