
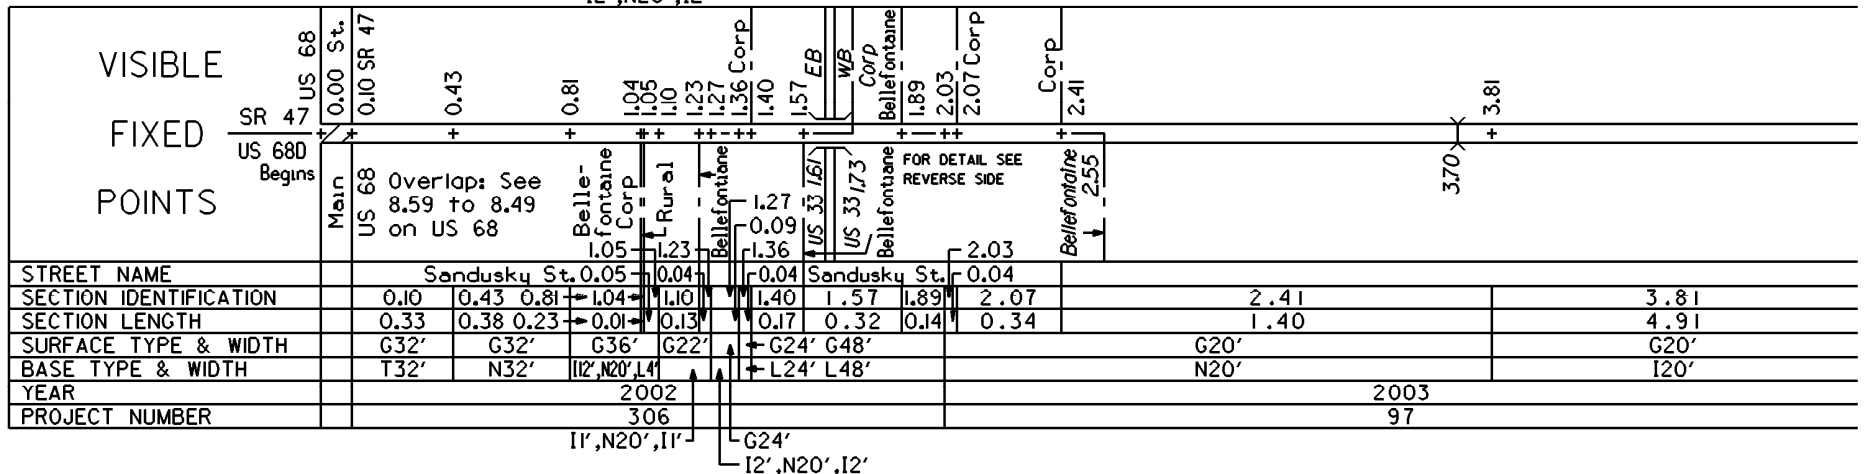



STATE OF OHIO - DEPARTMENT OF TRANSPORTATION

STATE ROUTE SECTIONS ON CONTINUOUS MILEAGE STATIONING

DISTRICT 7
 COUNTY LOGAN
 ROUTE SR 540

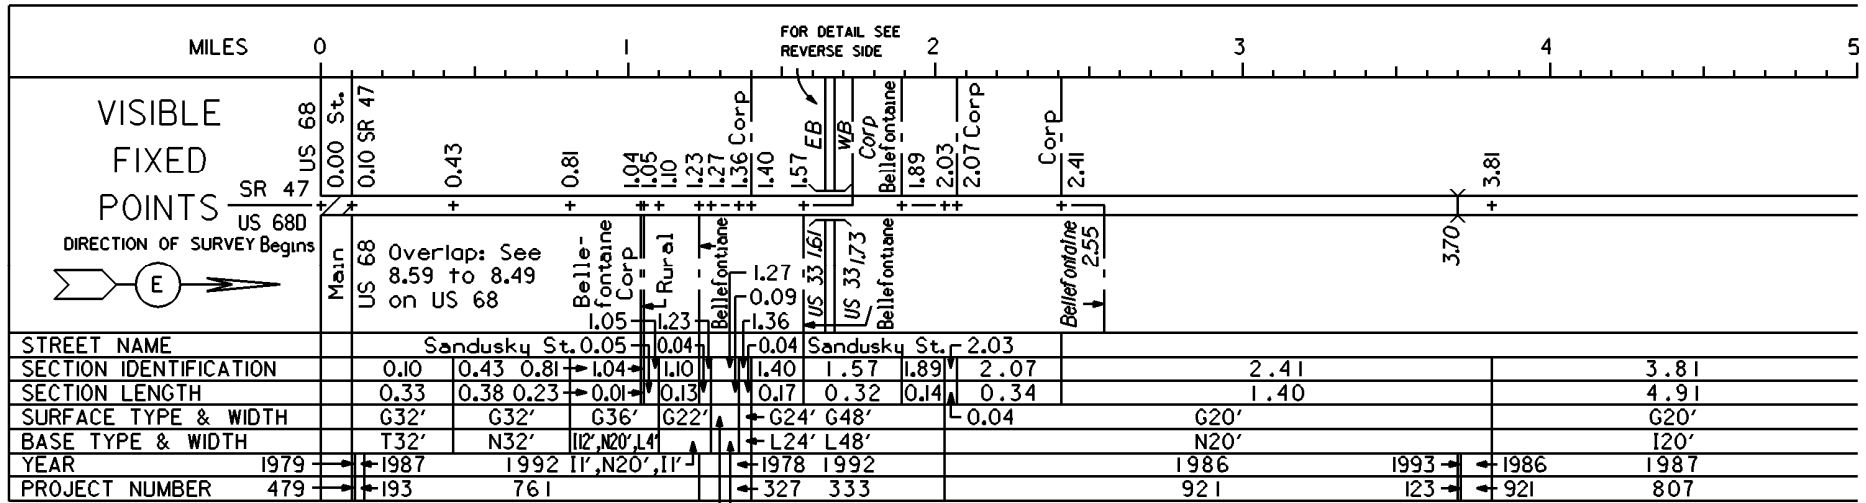

VISIBLE FIXED POINTS	
STREET NAME	
SECTION IDENTIFICATION	
SECTION LENGTH	
SURFACE TYPE & WIDTH	
BASE TYPE & WIDTH	
YEAR	
PROJECT NUMBER	

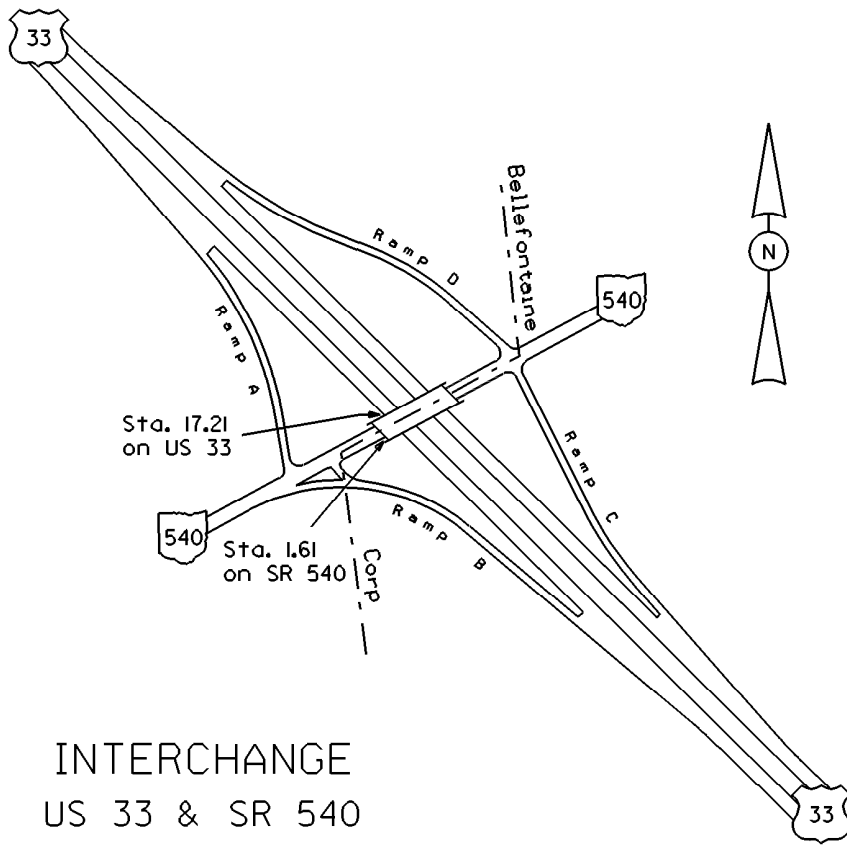


INTERCHANGE
 US 33 & SR 540
 LOGAN COUNTY
 INTERCHANGE ID NUMBER = 057000

US 33 Sheet 4 of 6
 SR 540 Sheet 1 of 2

STATE OF OHIO - DEPARTMENT OF TRANSPORTATION
STATE ROUTE SECTIONS ON CONTINUOUS MILEAGE STATIONING

DISTRICT 7
COUNTY LOGAN
ROUTE SR 540

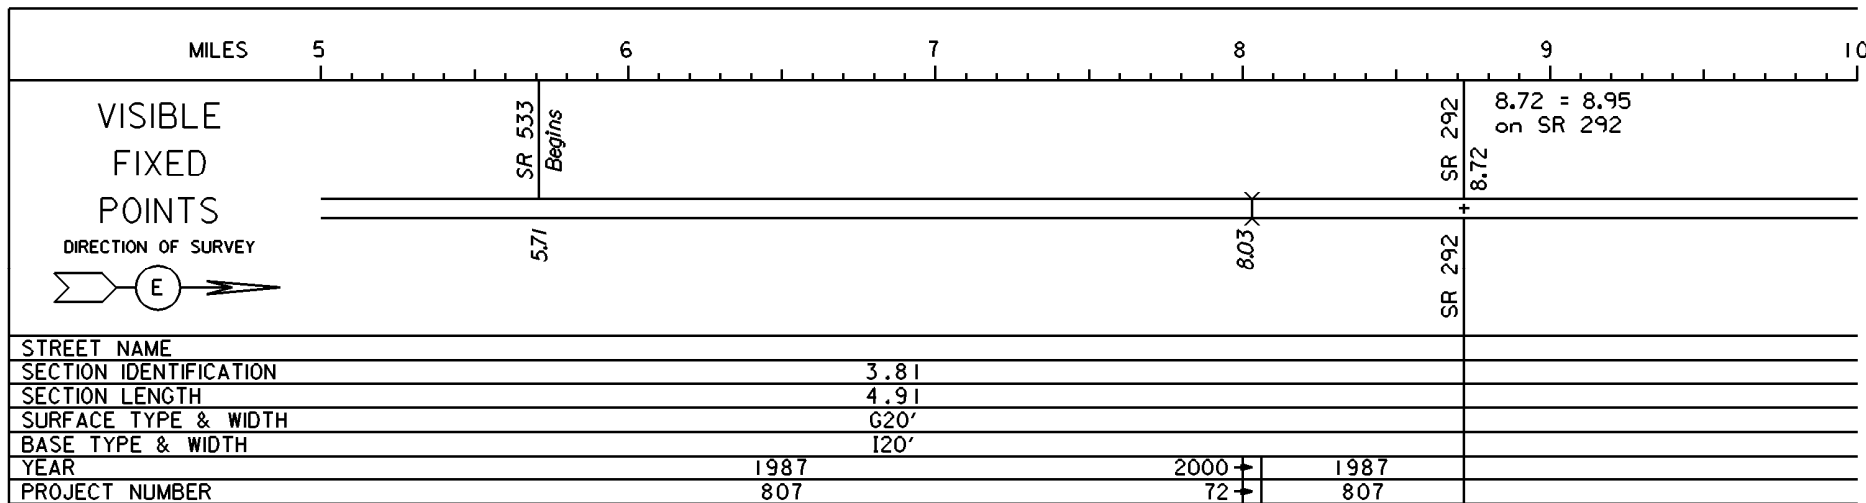

PERPETUATION

