


STATE OF OHIO - DEPARTMENT OF TRANSPORTATION

Overlap: See 1.46
to 1.56 on SR 4S

STATE ROUTE SECTIONS ON CONTINUOUS MILEAGE STATIONING

DISTRICT 7
COUNTY MONTGOMERY
ROUTE SR 48-D

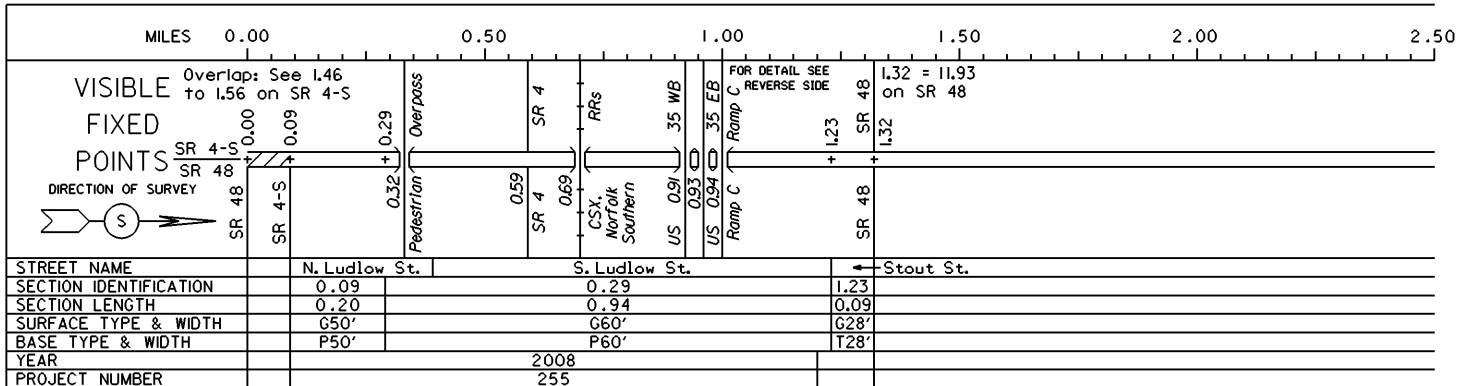

PERPETUATION

VISIBLE

FIXED

POINTS


STREET NAME
SECTION IDENTIFICATION
SECTION LENGTH
SURFACE TYPE & WIDTH
BASE TYPE & WIDTH
YEAR
PROJECT NUMBER

VISIBLE

FIXED

POINTS

STREET NAME
SECTION IDENTIFICATION
SECTION LENGTH
SURFACE TYPE & WIDTH
BASE TYPE & WIDTH
YEAR
PROJECT NUMBER

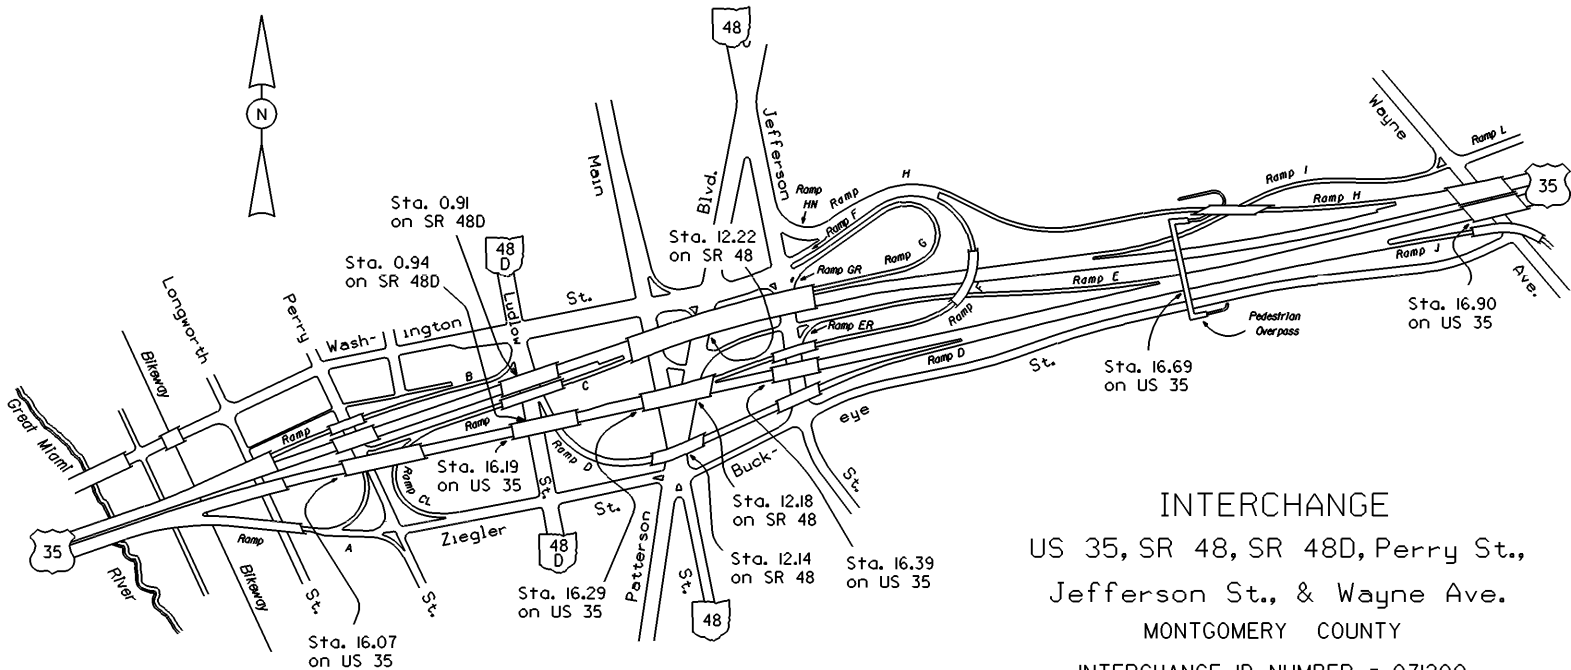

INTERCHANGE
 US 35, SR 48, SR 48D, Perry St.,
 Jefferson St., & Wayne Ave.
 MONTGOMERY COUNTY
 INTERCHANGE ID NUMBER = 071200