

STATE OF OHIO - DEPARTMENT OF TRANSPORTATION  
STATE ROUTE SECTIONS ON CONTINUOUS MILEAGE STATIONING

DISTRICT 11  
COUNTY TUSCARAWAS  
ROUTE SR 416

MILES	0	1	2	3	4	5	
VISIBLE FIXED POINTS  DIRECTION OF SURVEY 	US 36	0.00 = 11.96 on US 36				+ 3.81 Corp	+ 4.55 Corp
	US 36	0.00					+ 3.96
<div style="display: flex; justify-content: space-between; align-items: center;"> <span>Tuscarawas</span> <span>Tuscarawas</span> <span>Tuscarawas</span> <span>Tuscarawas</span> <span>Tuscarawas</span> <span>Tuscarawas</span> <span>Tuscarawas</span> </div>							
Main St. <span style="margin-left: 50px;">4.55</span> 0.04 <span style="margin-left: 50px;">4.78</span>							
STREET NAME							
SECTION IDENTIFICATION	0.00						
SECTION LENGTH	3.81						
SURFACE TYPE & WIDTH	G24'						
BASE TYPE & WIDTH	124'						
YEAR	2000						
PROJECT NUMBER	250						


PERPETUATION

VISIBLE FIXED POINTS  DIRECTION OF SURVEY 	US 36					+ 3.81 Corp	+ 4.55 Corp
<div style="display: flex; justify-content: space-between; align-items: center;"> <span>Tuscarawas</span> <span>Tuscarawas</span> <span>Tuscarawas</span> <span>Tuscarawas</span> <span>Tuscarawas</span> <span>Tuscarawas</span> <span>Tuscarawas</span> </div>							
Main St. <span style="margin-left: 50px;">4.55</span> 0.04 <span style="margin-left: 50px;">4.78</span>							
STREET NAME							
SECTION IDENTIFICATION	0.00						
SECTION LENGTH	3.81						
SURFACE TYPE & WIDTH	G24'						
BASE TYPE & WIDTH	124'						
YEAR	2000						
PROJECT NUMBER	250						



VISIBLE FIXED POINTS  DIRECTION OF SURVEY 	US 36					+ 3.81 Corp	+ 4.39
<div style="display: flex; justify-content: space-between; align-items: center;"> <span>Tuscarawas</span> <span>Tuscarawas</span> <span>Tuscarawas</span> <span>Tuscarawas</span> <span>Tuscarawas</span> <span>Tuscarawas</span> <span>Tuscarawas</span> </div>							
Main St. <span style="margin-left: 50px;">4.55</span> 0.04 <span style="margin-left: 50px;">4.78</span>							
STREET NAME							
SECTION IDENTIFICATION	0.00						
SECTION LENGTH	3.81						
SURFACE TYPE & WIDTH	G24'						
BASE TYPE & WIDTH	124'						
YEAR	2000						
PROJECT NUMBER	250						

STATE OF OHIO - DEPARTMENT OF TRANSPORTATION  
STATE ROUTE SECTIONS ON CONTINUOUS MILEAGE STATIONING

DISTRICT 11  
COUNTY TUSCARAWAS  
ROUTE SR 416

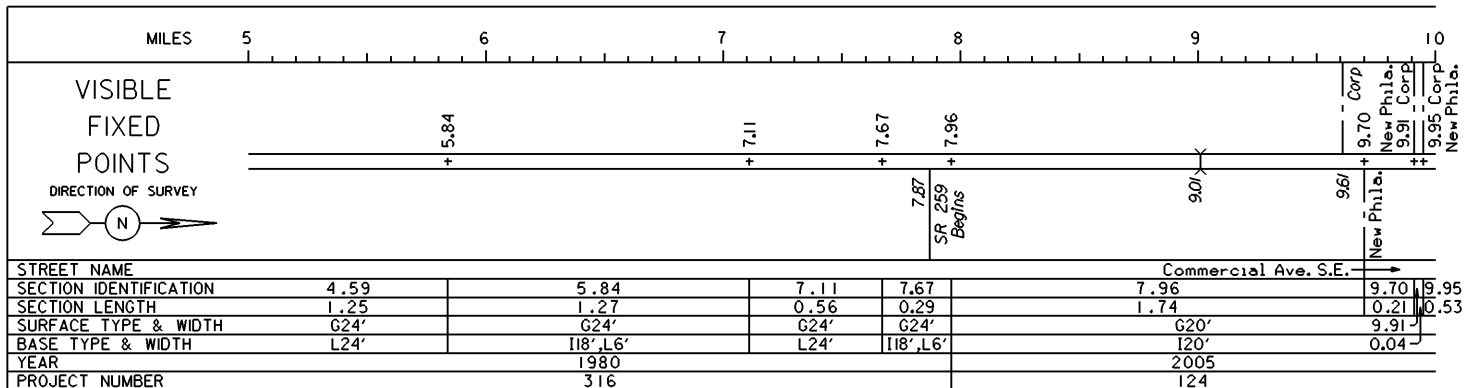


PERPETUATION

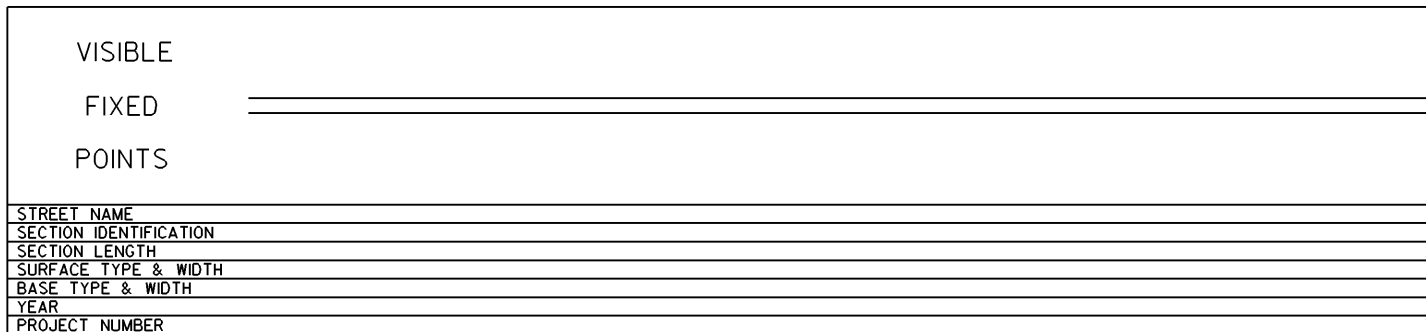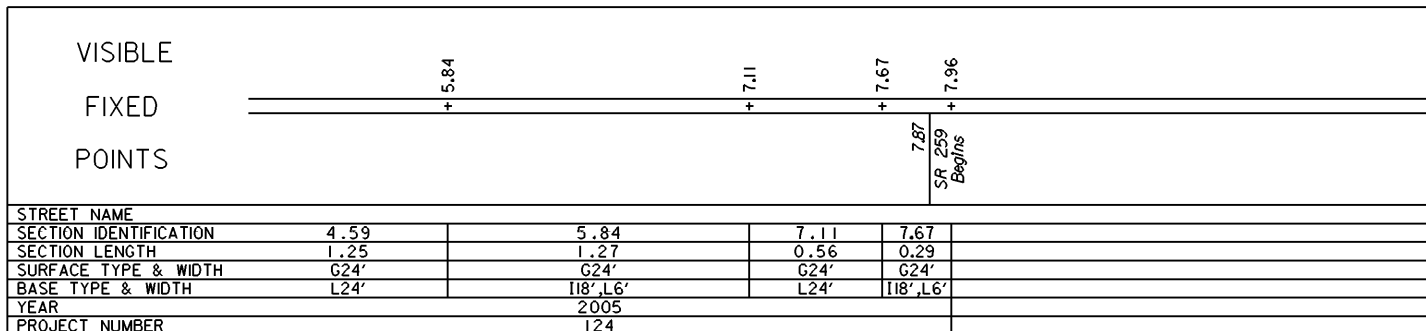

STATE OF OHIO - DEPARTMENT OF TRANSPORTATION  
STATE ROUTE SECTIONS ON CONTINUOUS MILEAGE STATIONING

DISTRICT 11  
COUNTY TUSCARAWAS  
ROUTE SR 416

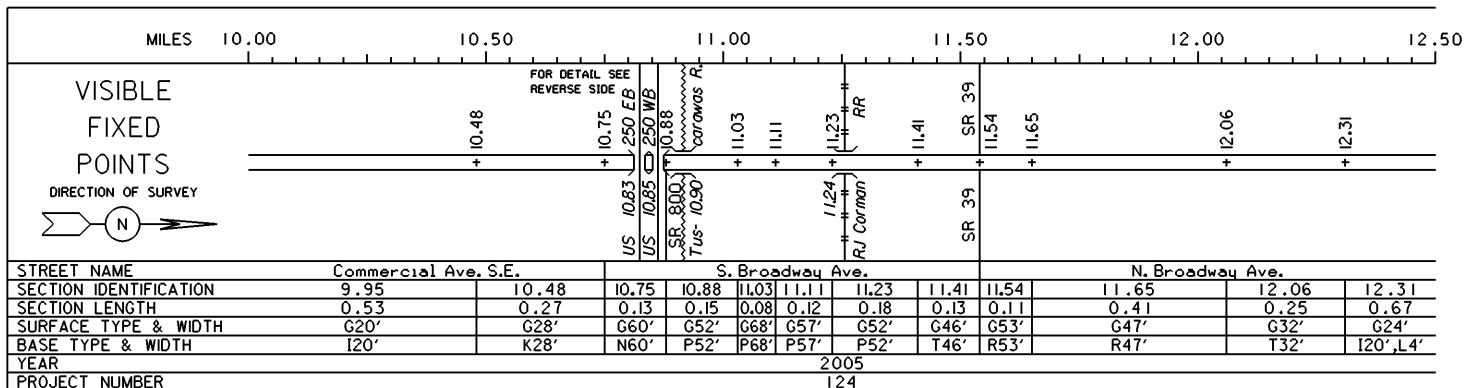

PERPETUATION

VISIBLE

FIXED

POINTS


STREET NAME \_\_\_\_\_  
SECTION IDENTIFICATION \_\_\_\_\_  
SECTION LENGTH \_\_\_\_\_  
SURFACE TYPE & WIDTH \_\_\_\_\_  
BASE TYPE & WIDTH \_\_\_\_\_  
YEAR \_\_\_\_\_  
PROJECT NUMBER \_\_\_\_\_

VISIBLE

FIXED

POINTS


STREET NAME \_\_\_\_\_  
SECTION IDENTIFICATION \_\_\_\_\_  
SECTION LENGTH \_\_\_\_\_  
SURFACE TYPE & WIDTH \_\_\_\_\_  
BASE TYPE & WIDTH \_\_\_\_\_  
YEAR \_\_\_\_\_  
PROJECT NUMBER \_\_\_\_\_

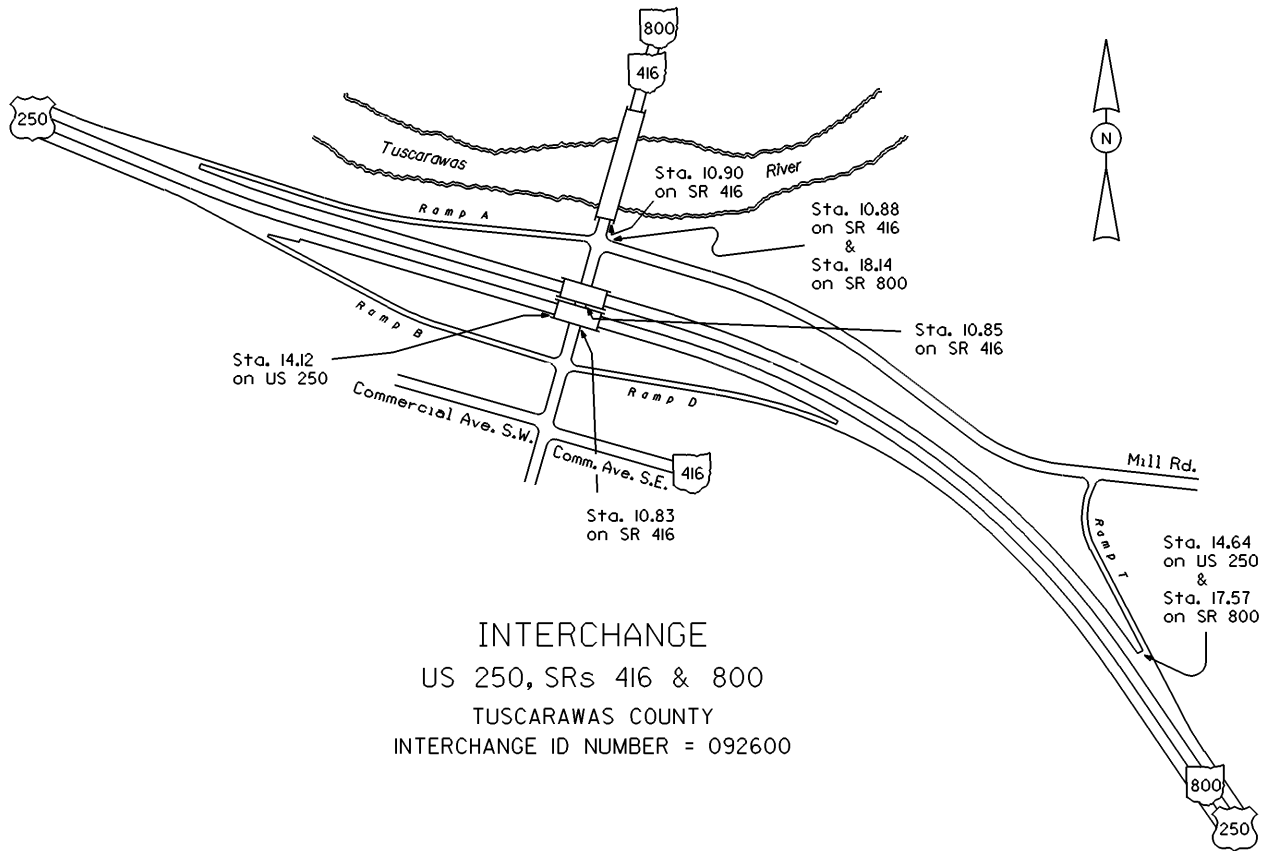

INTERCHANGE  
 US 250, SRs 416 & 800  
 TUSCARAWAS COUNTY  
 INTERCHANGE ID NUMBER = 092600

STATE OF OHIO - DEPARTMENT OF TRANSPORTATION  
STATE ROUTE SECTIONS ON CONTINUOUS MILEAGE STATIONING

DISTRICT 11  
COUNTY TUSCARAWAS  
ROUTE SR 416

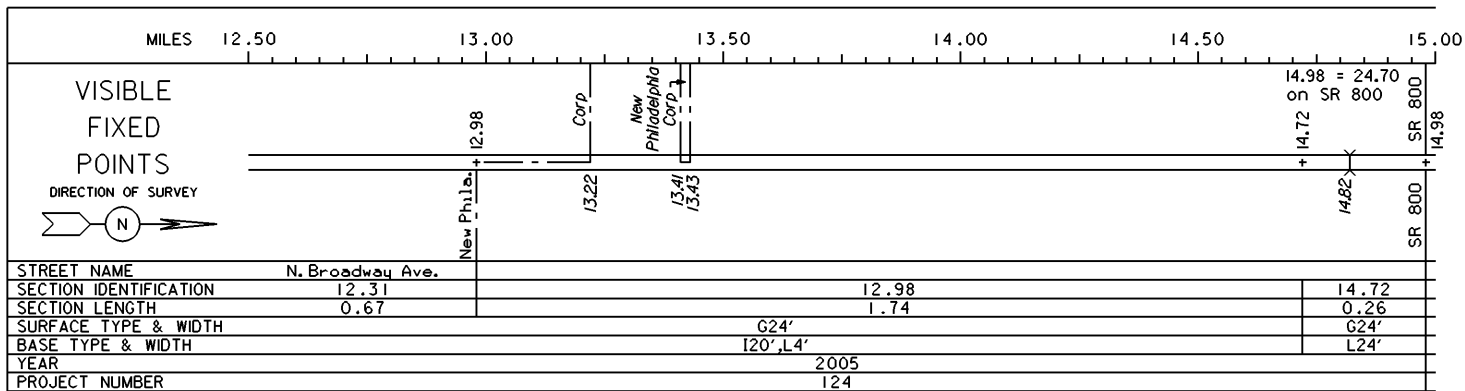

PERPETUATION

VISIBLE  
FIXED  
POINTS

---

STREET NAME  
SECTION IDENTIFICATION  
SECTION LENGTH  
SURFACE TYPE & WIDTH  
BASE TYPE & WIDTH  
YEAR  
PROJECT NUMBER

VISIBLE  
FIXED  
POINTS

---

STREET NAME  
SECTION IDENTIFICATION  
SECTION LENGTH  
SURFACE TYPE & WIDTH  
BASE TYPE & WIDTH  
YEAR  
PROJECT NUMBER