
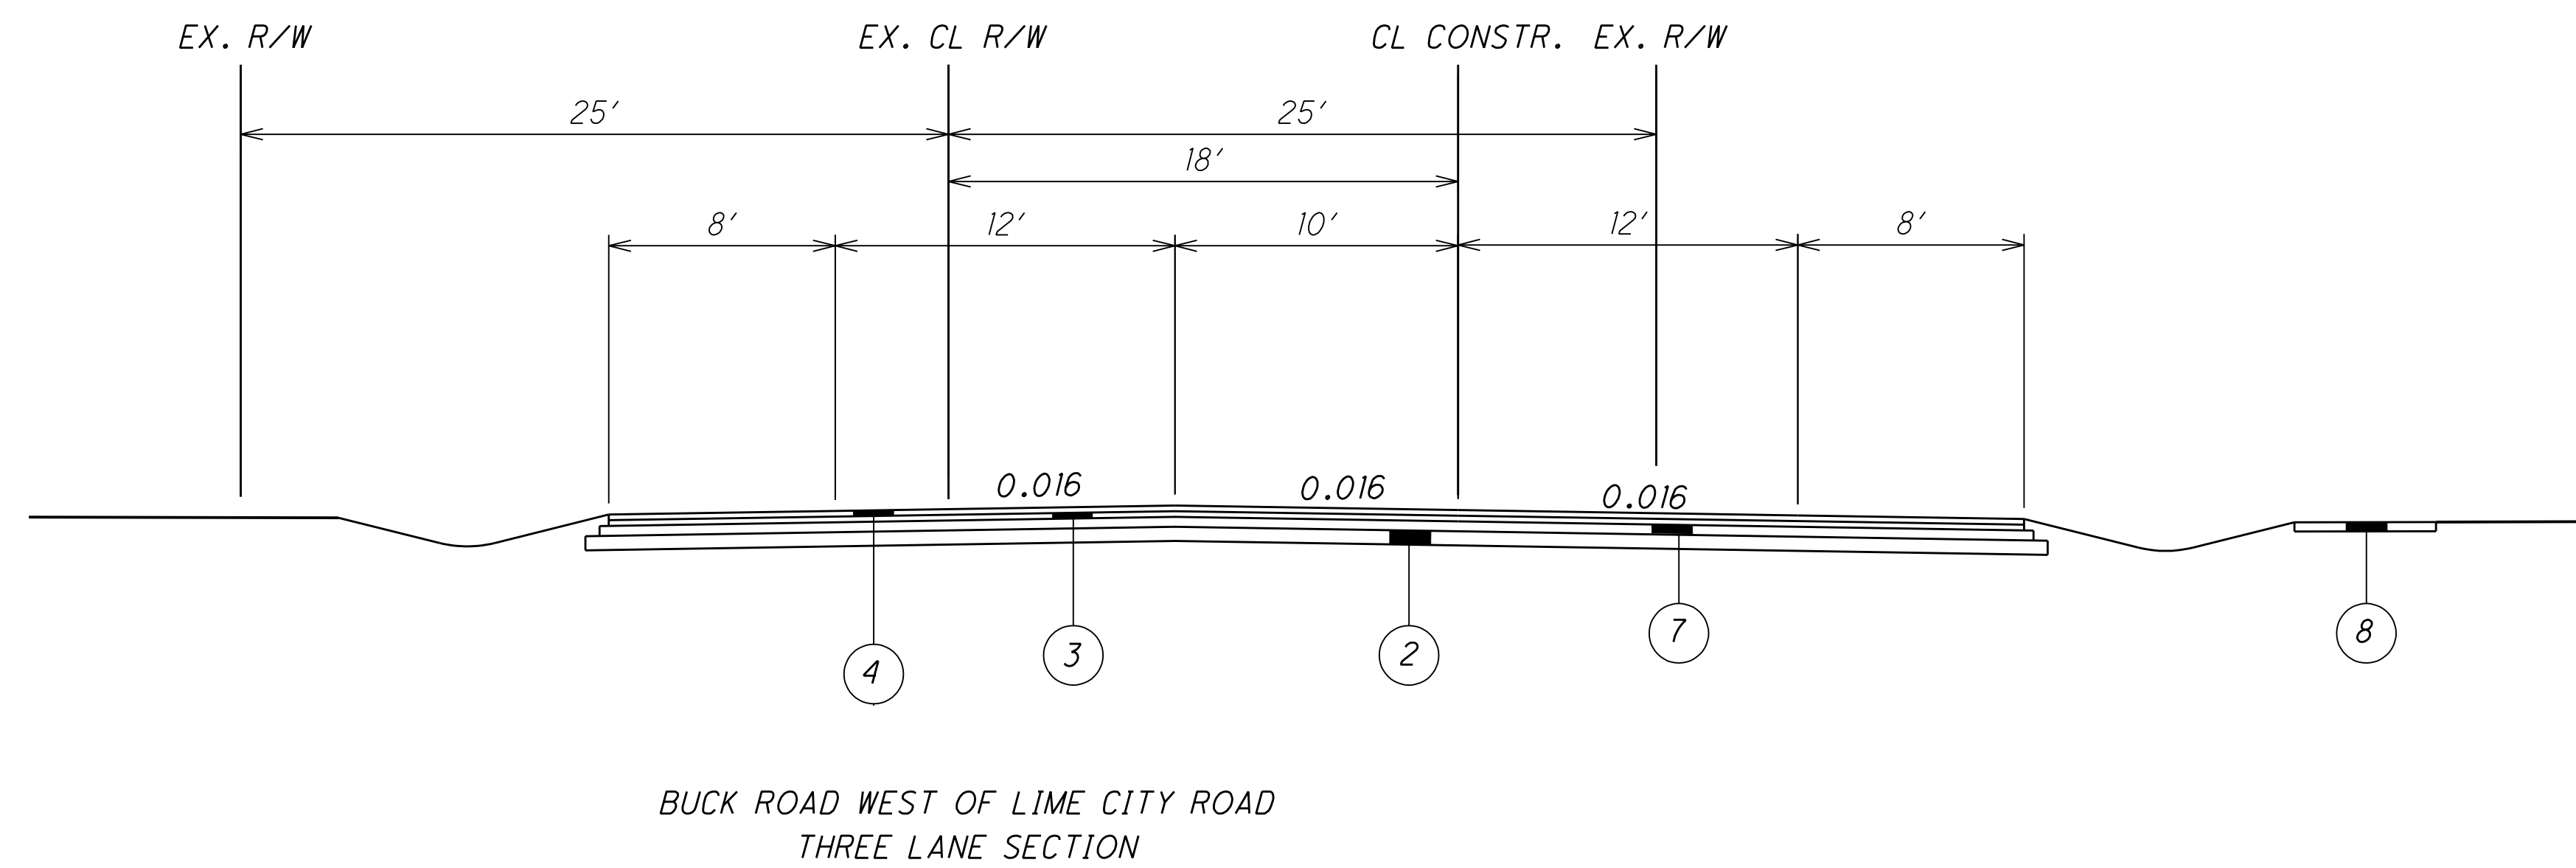


ALTERNATE 2 - OPTION 1
BUCK ROAD

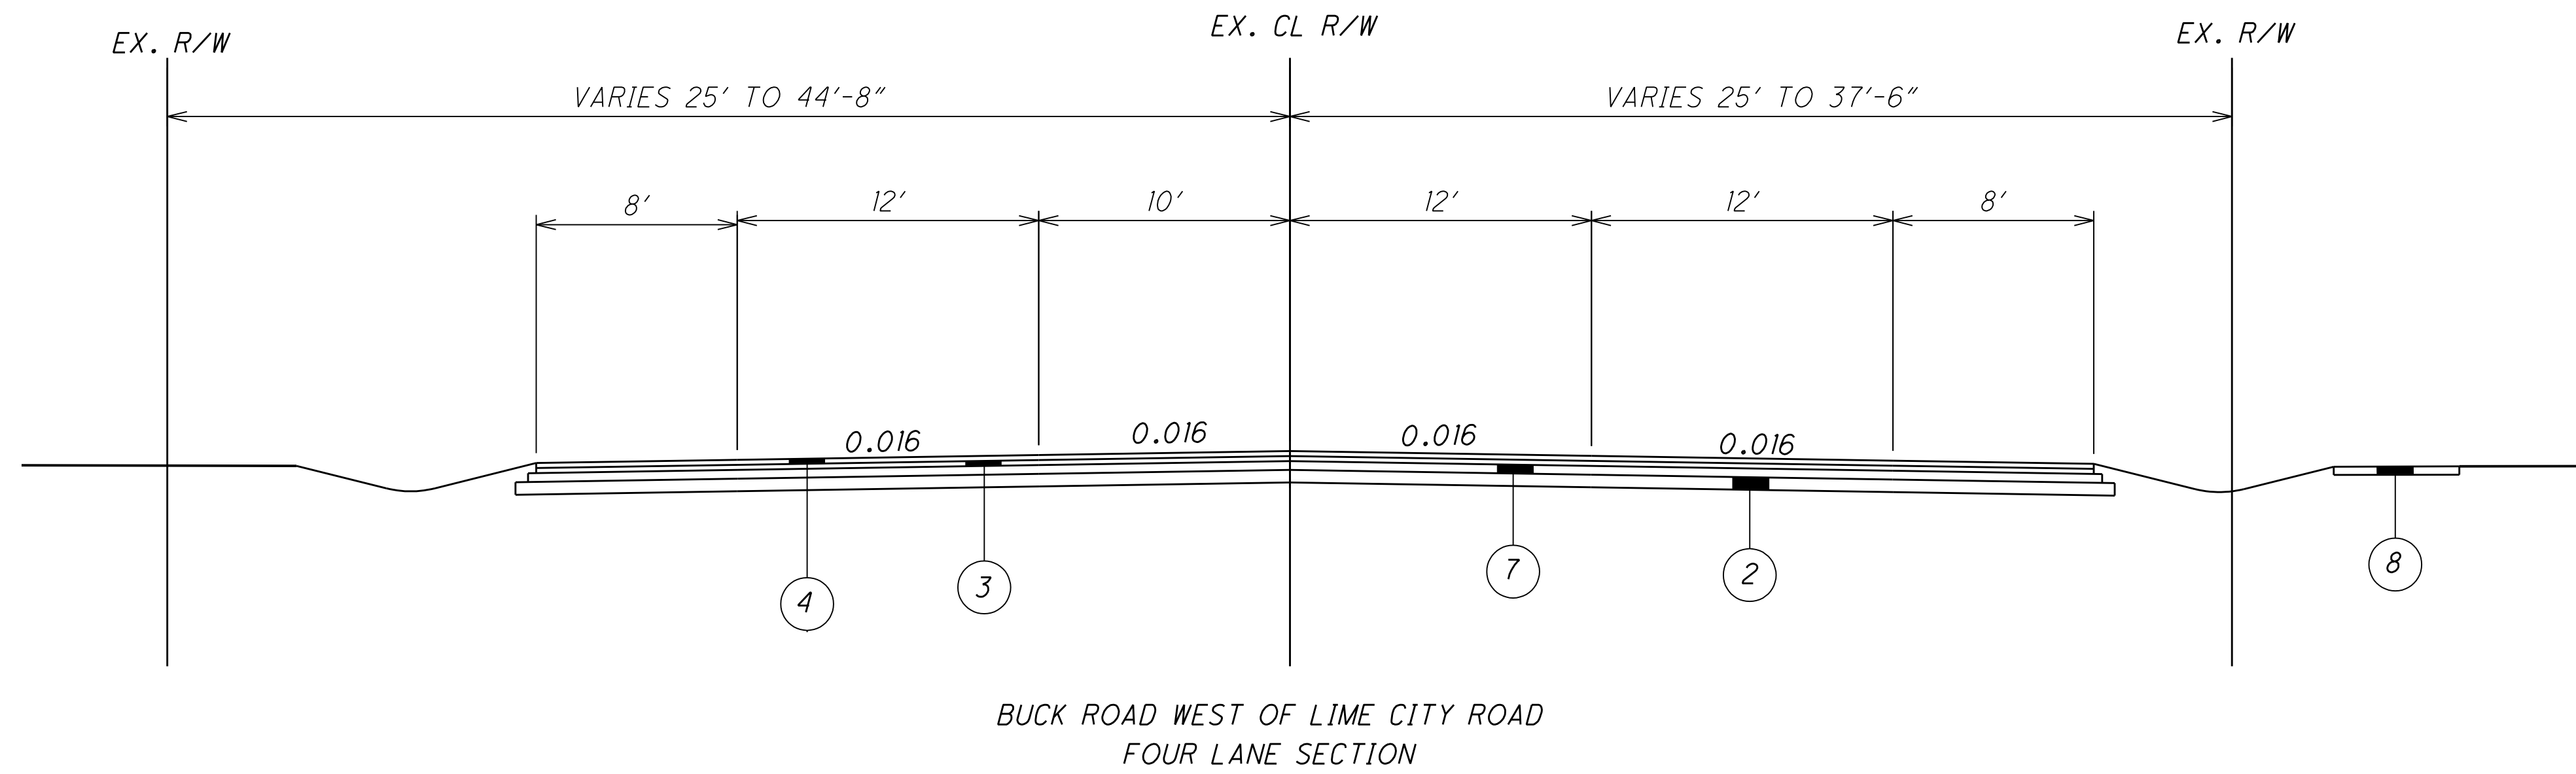

TYPICAL SECTIONS

WOO-LIME CITY

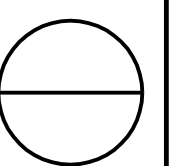


FIGURE 2