



CL PROP. MCCORD RD.

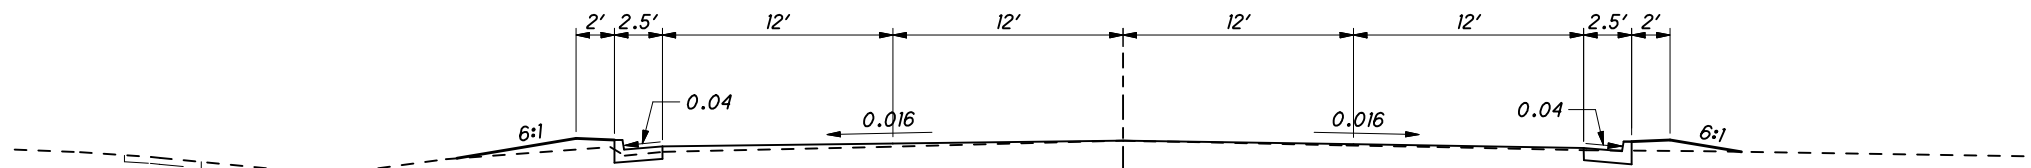


TYPICAL 4-LANE SECTION

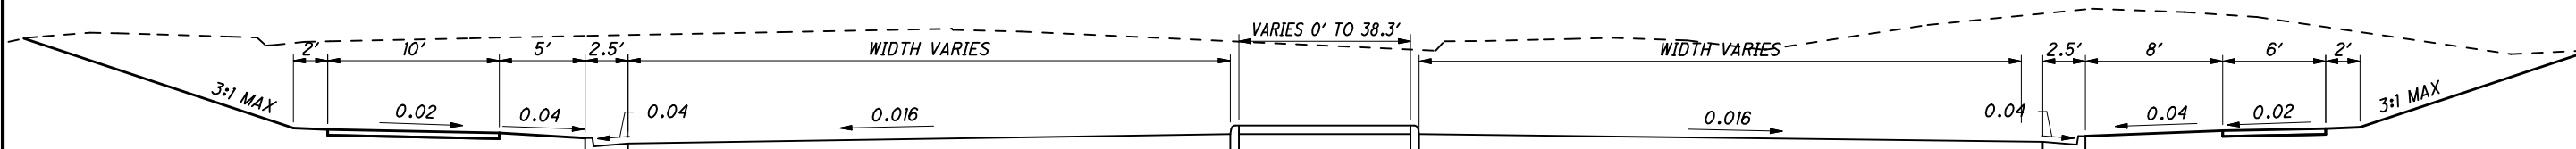


TYPICAL SECTION - SPLITTER ISLAND AT ROUNDABOUT

CL PROP. MCCORD RD.

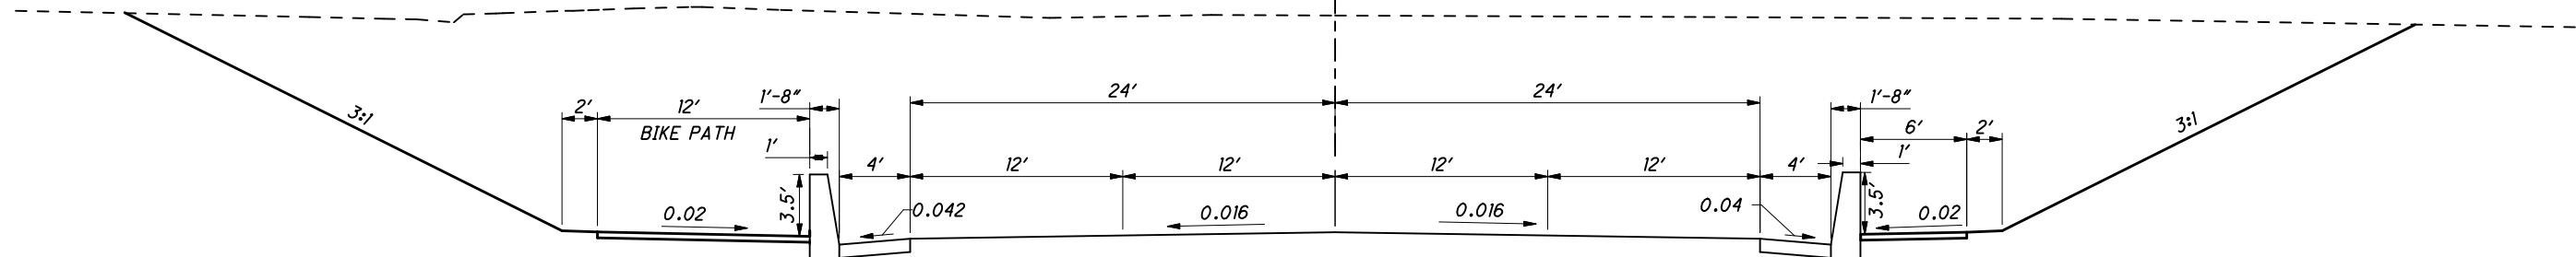

TYPICAL SECTION - 4 LANE SECTION WITH BARRIER AT RAILROAD BRIDGE

CL PROP. MCCORD RD.

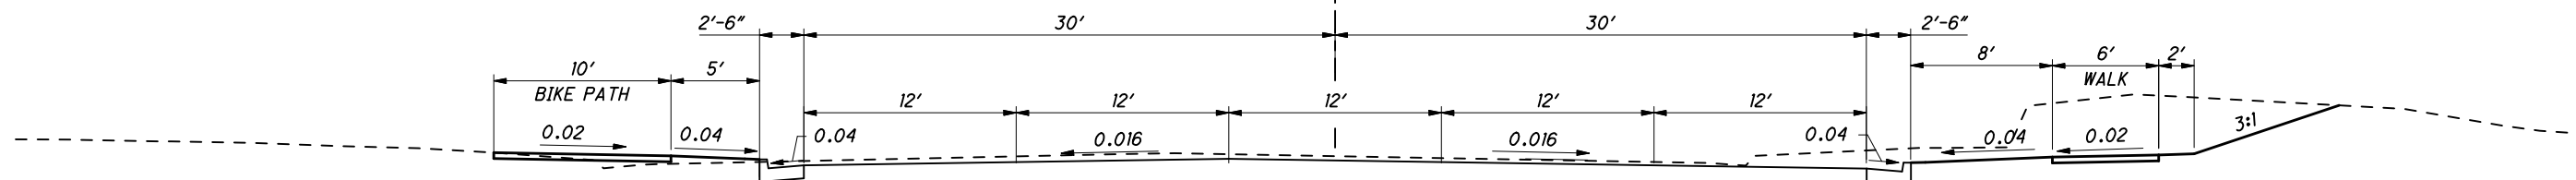

TYPICAL SECTION - 5 LANE SECTION NORTH OF RAILROAD BRIDGE

