
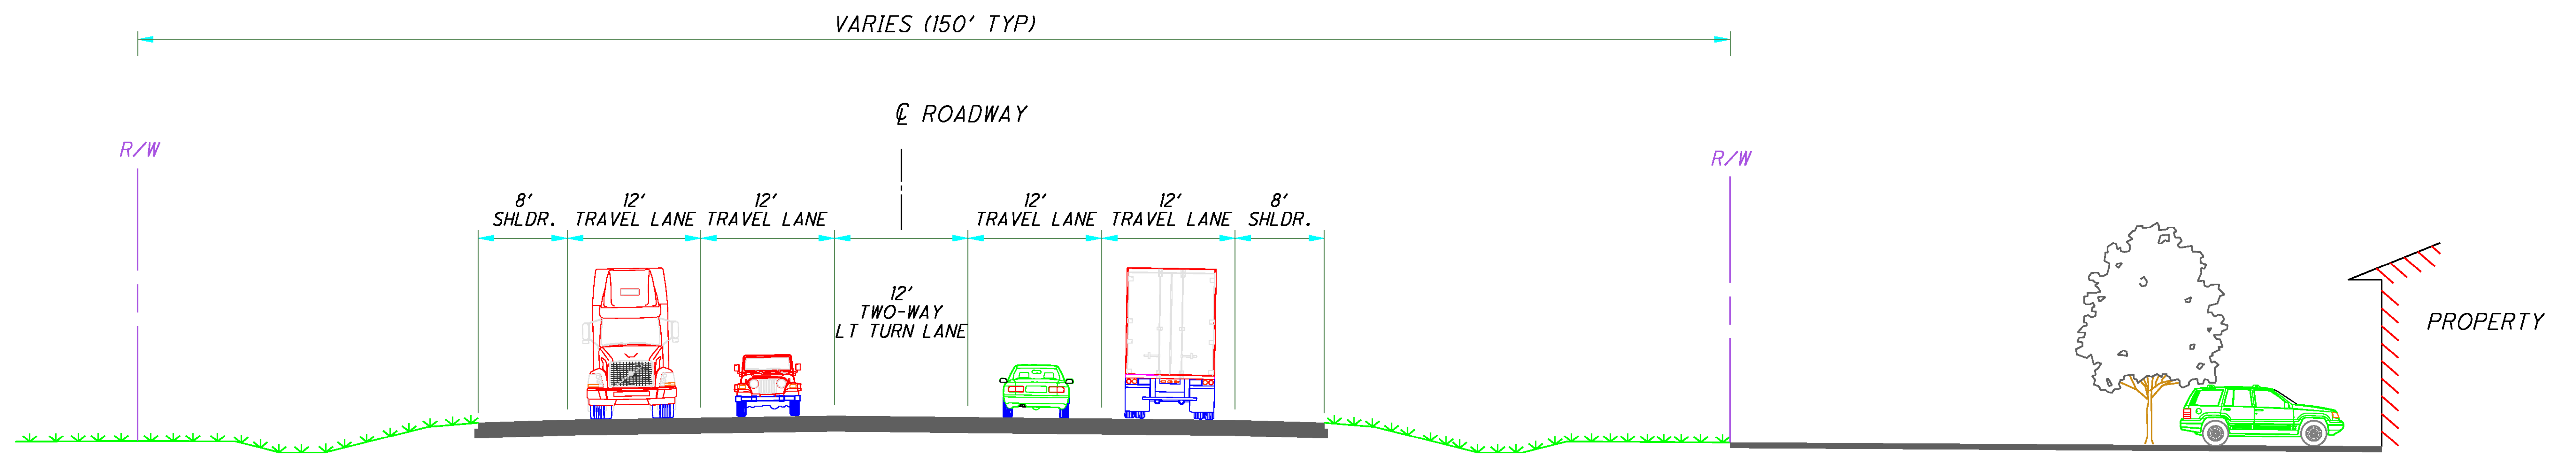


# Typical Section Renderings

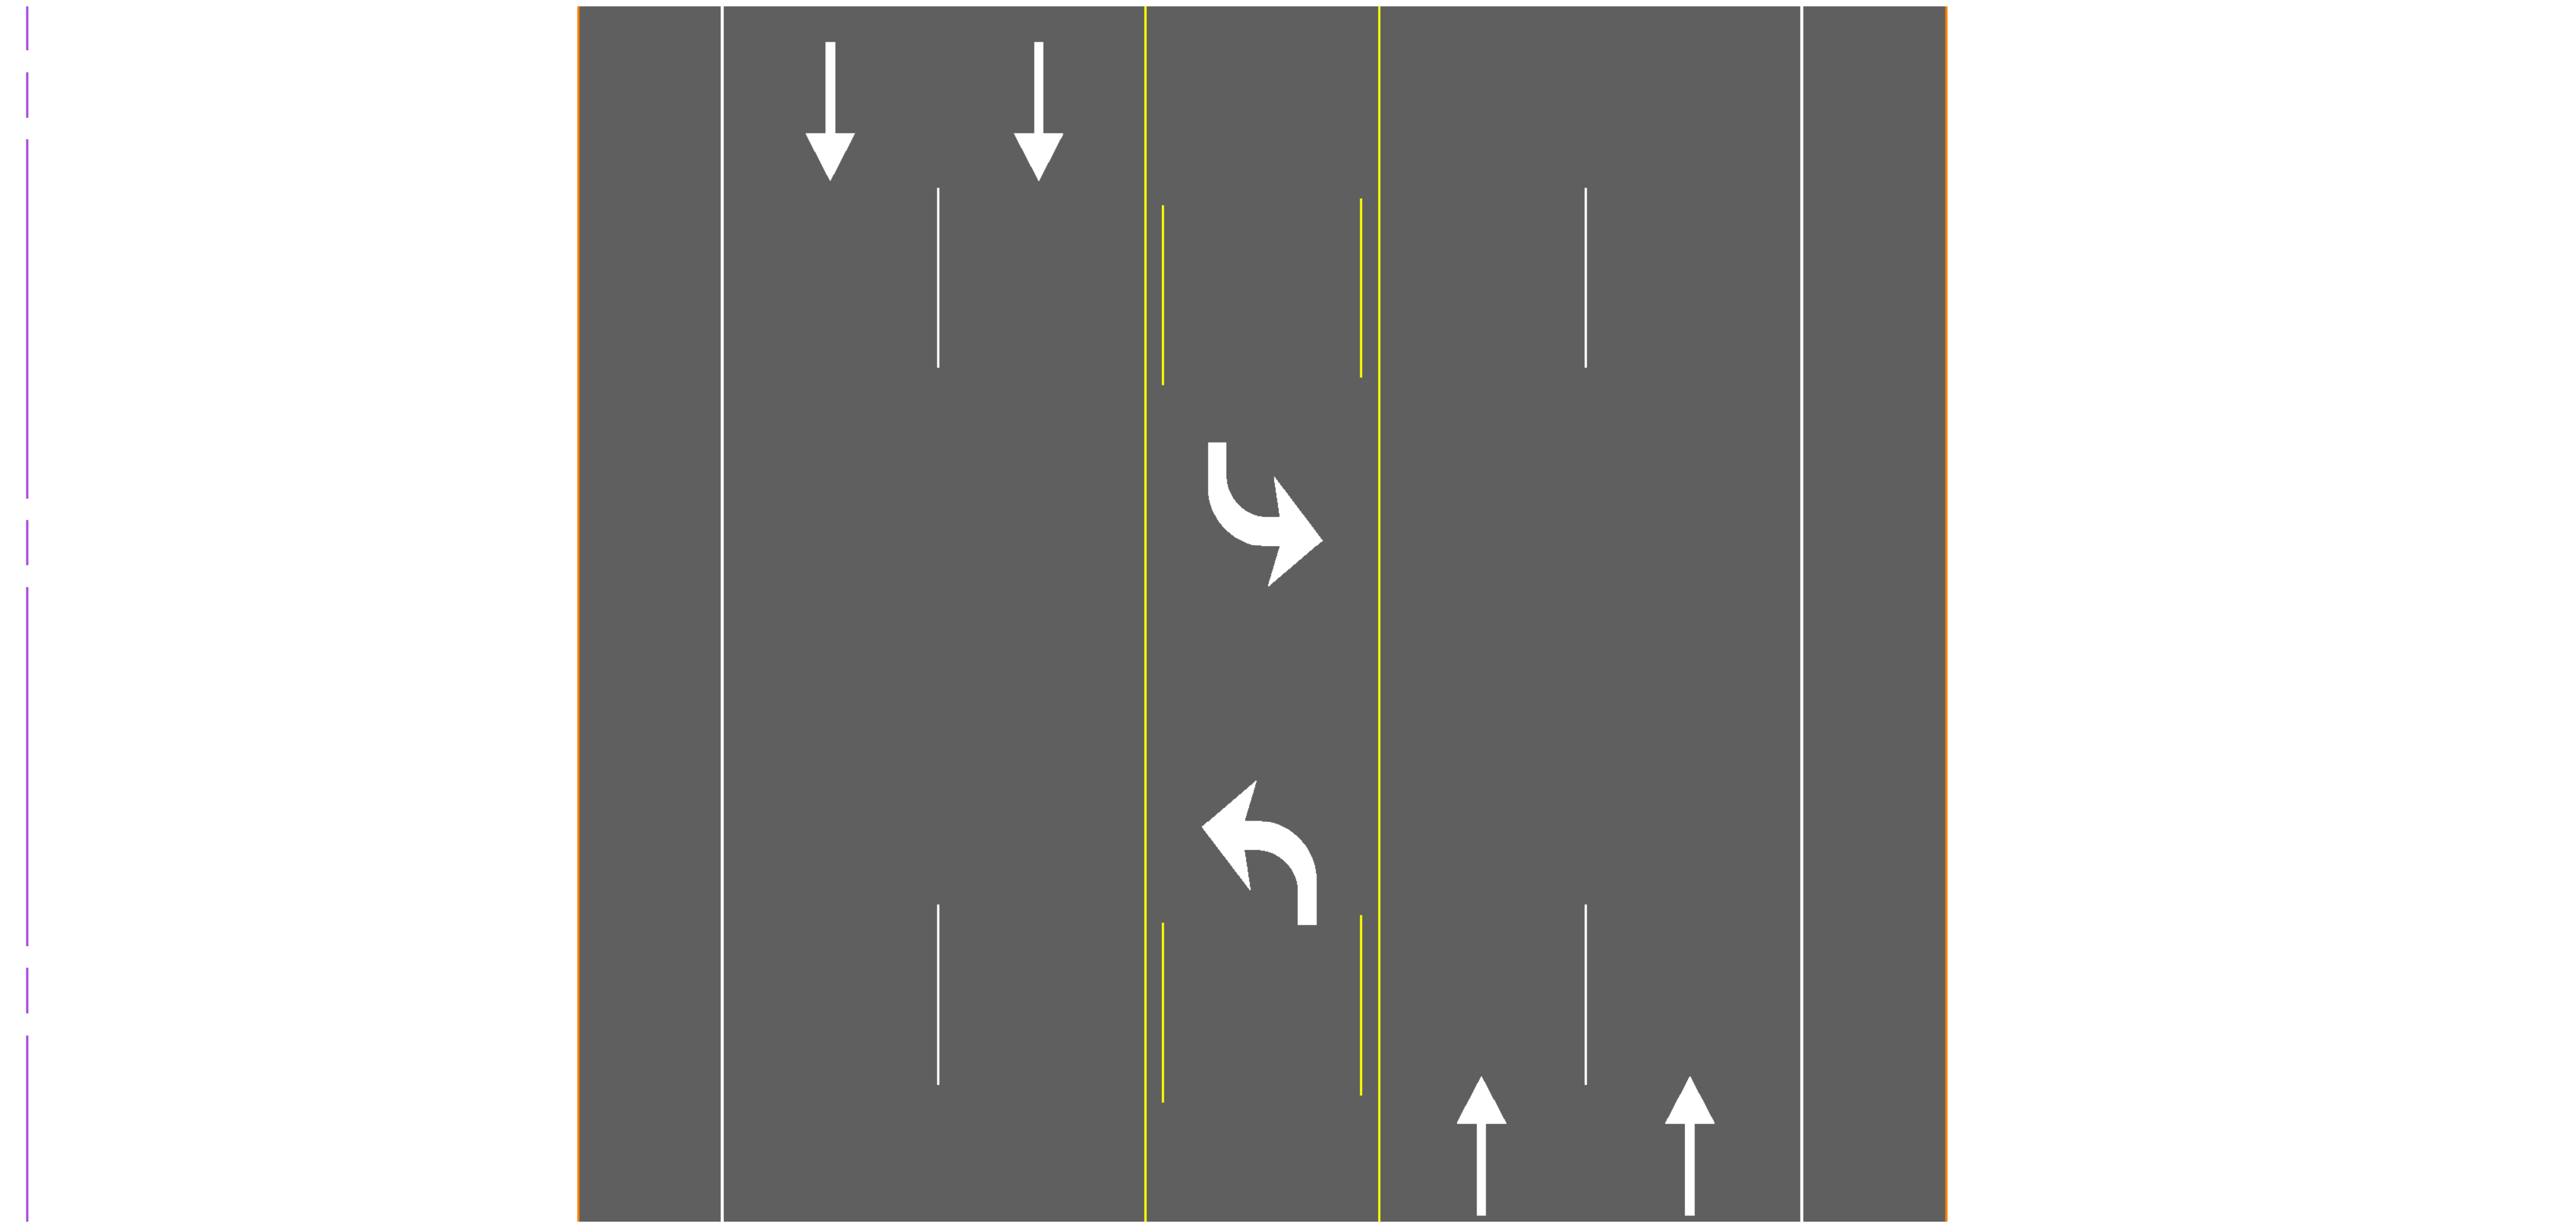

5-LANE NORMAL SECTION