




STEP 6 (July 2011)

CENTRAL SECTION ALTERNATE B

Continuous Woodland Avenue

LEGEND

- Opportunity Corridor Study Area
- Preliminary Right of Way
- Curb Line
- Bridge
- Sidewalk
- Multi-purpose Path
- Commercial Building
- Residential Building
- Faith Based Organization
- Potential Relocation
- Hazardous Materials Site
- Potentially Impacted Hazardous Materials Site
- GCRTA Rail Station
- Historic Resource
- Potentially Historic Resource
- Kenneth L. Johnson Recreation Center Expansion
- Roadway Removal
- Proposed Signalized Intersection

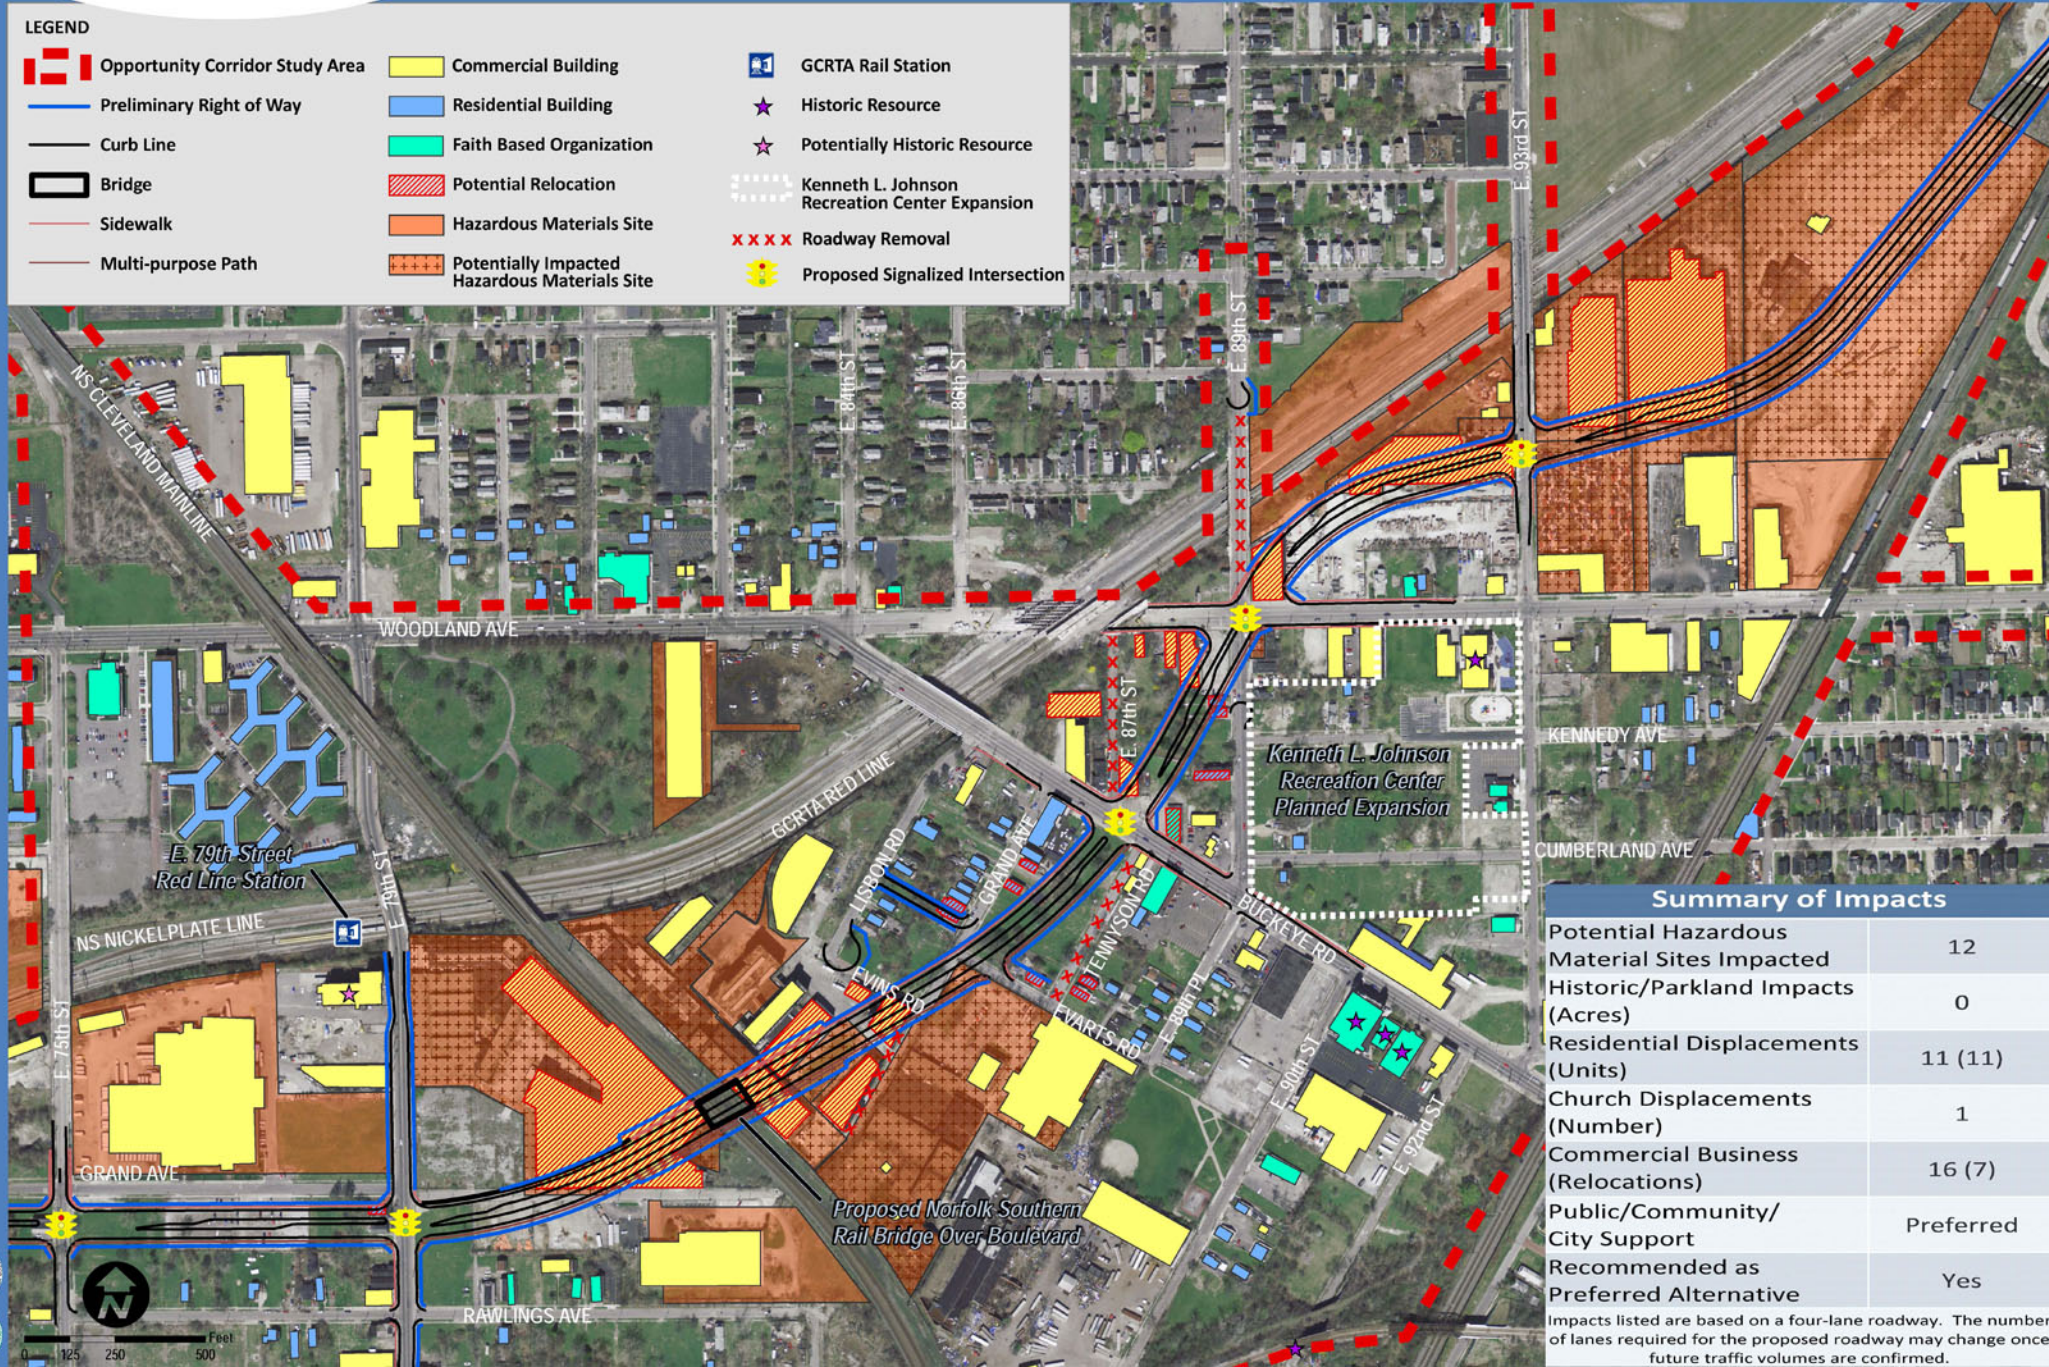

Summary of Impacts	
Potential Hazardous Material Sites Impacted	12
Historic/Parkland Impacts (Acres)	0
Residential Displacements (Units)	11 (11)
Church Displacements (Number)	1
Commercial Business (Relocations)	16 (7)
Public/Community/City Support	Preferred
Recommended as Preferred Alternative	Yes

Impacts listed are based on a four-lane roadway. The number of lanes required for the proposed roadway may change once future traffic volumes are confirmed.

