


EAST END TIE-IN - PHASE 1

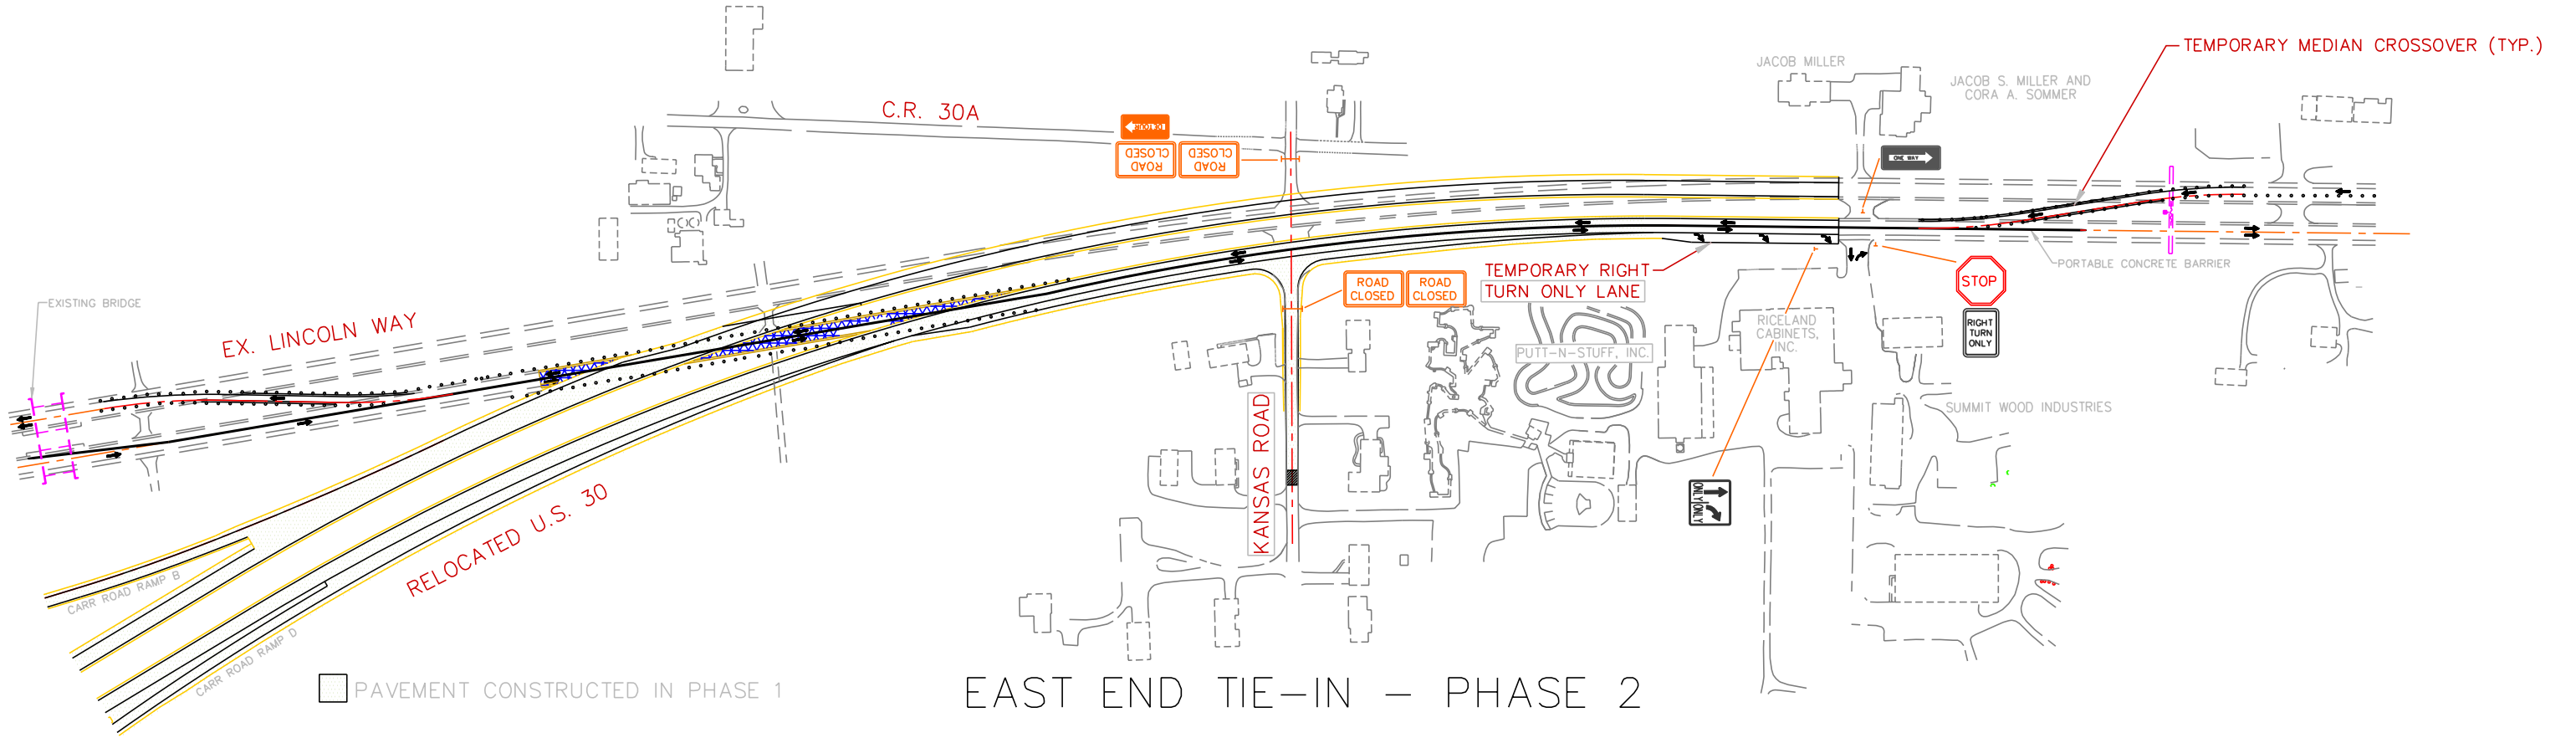

EAST END TIE-IN - PHASE 2