


SHEAR REINFORCEMENT
AASHTO TYPES 2, 3 & 4

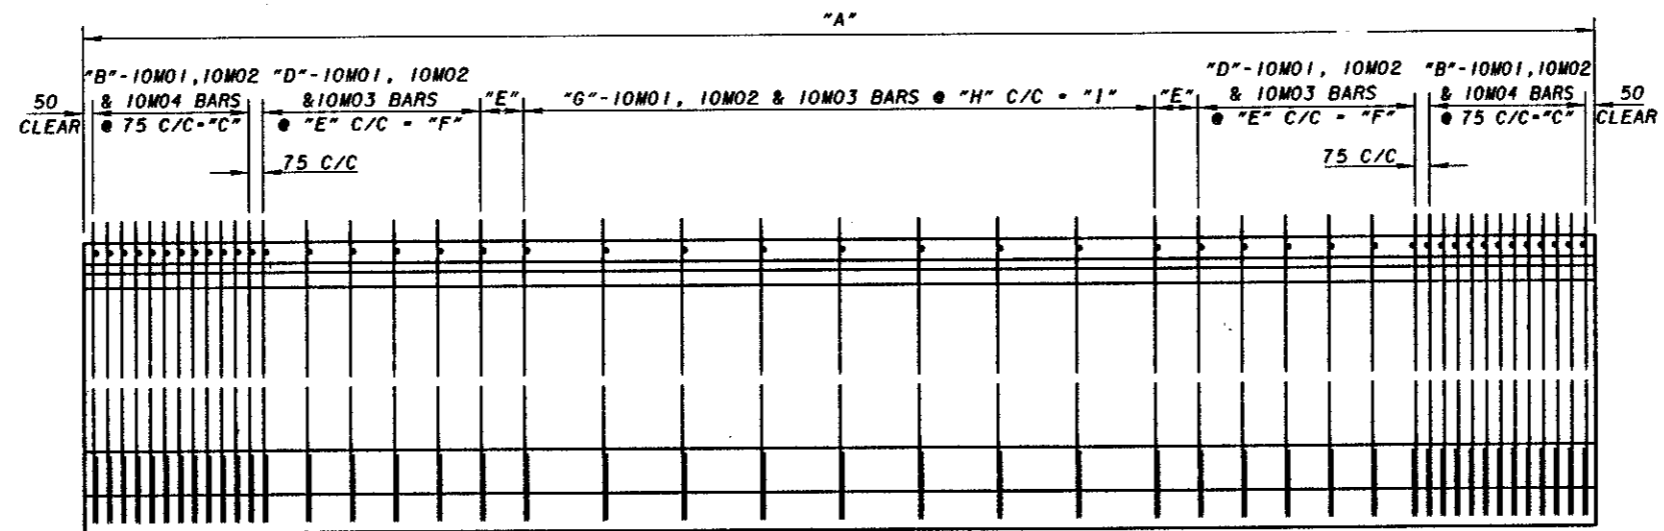

SHEAR REINFORCEMENT
MODIFIED AASHTO TYPE 4 I-GIRDERS

BEAM DIMENSIONS											
BEAM MARK	NO. REQ'D.	DIMENSIONS (mm)									APPROXIMATE WEIGHT (kg)
		A	B	C	D	E	F	G	H	I	

(COMPLETED TABLE SHALL BE REPRODUCED IN THE PROJECT PLANS.)