



**INSIDE ELEVATION OF CURVED VANDAL PROTECTION FENCE**

(PS-1 SHOWN, PS-2 IS SIMILAR)

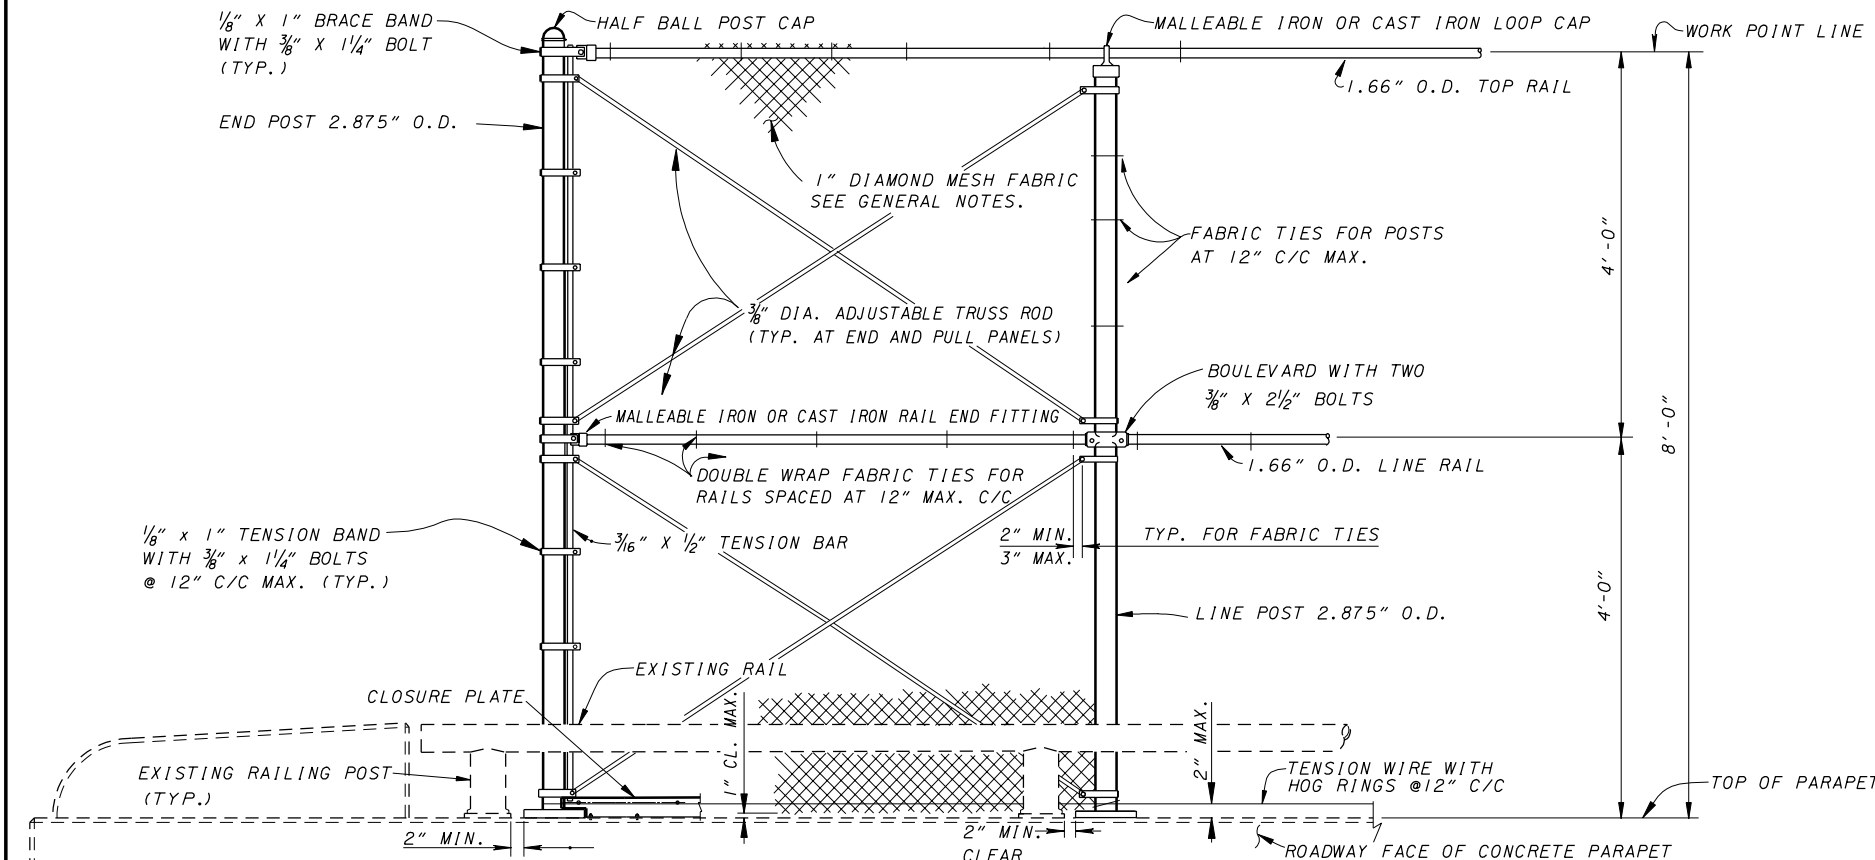

**INSIDE ELEVATION OF STRAIGHT VANDAL PROTECTION FENCE**

(PS-3 SHOWN, PS-4 IS SIMILAR)

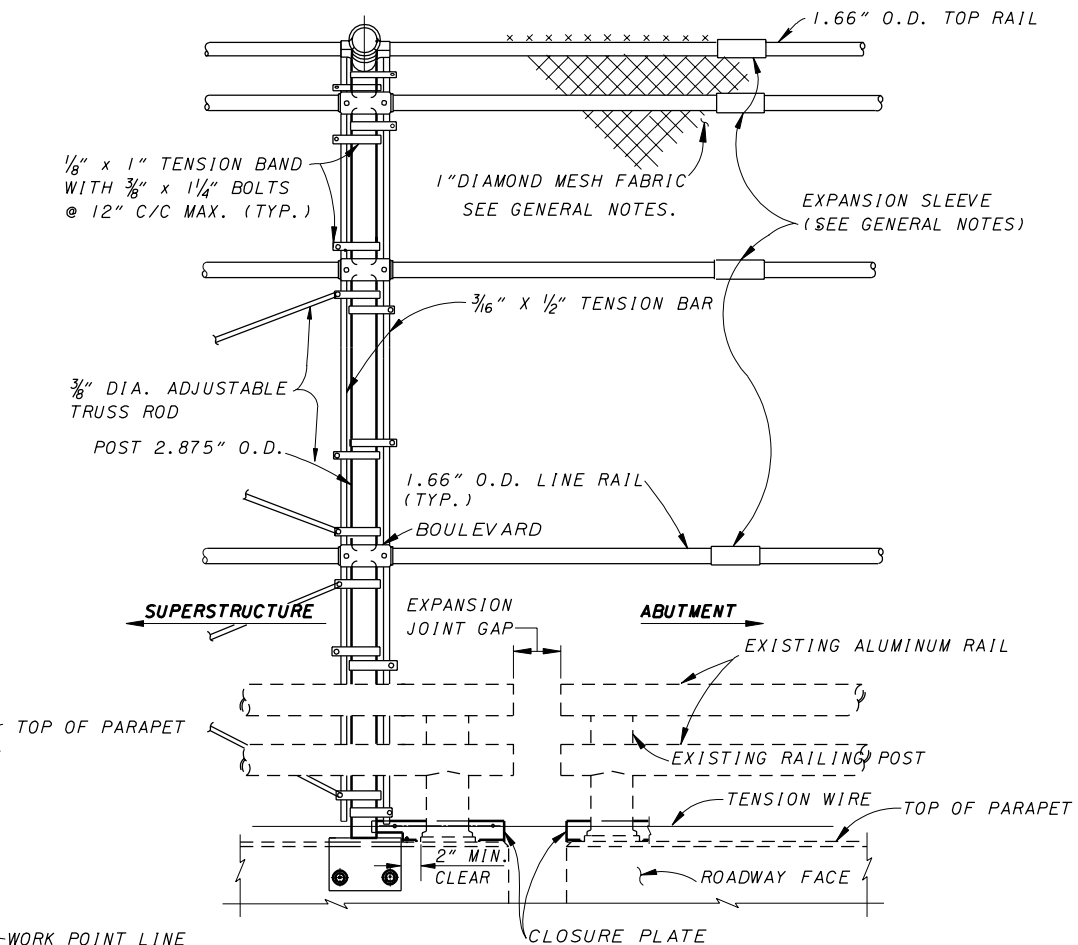

**INSIDE ELEVATION OF FENCE AT EXPANSION JOINT**

(PS-2 IS SHOWN, ALL OTHER TYPES ARE SIMILAR)

**NOTES**

- BASE PLATES SHALL CLEAR PARAPET DEFLECTION CONTROL JOINTS BY 2\"/>
- TOP RAILS SHALL BE CONTINUOUS OVER TWO OR MORE LINE POSTS.
- DETAILS FOR OTHER RAILING TYPES ARE SIMILAR.