


STATE OF OHIO - DEPARTMENT OF TRANSPORTATION

STATE ROUTE SECTIONS ON CONTINUOUS MILEAGE STATIONING

DISTRICT	3
COUNTY	LORAIN
ROUTE	SR 611-D

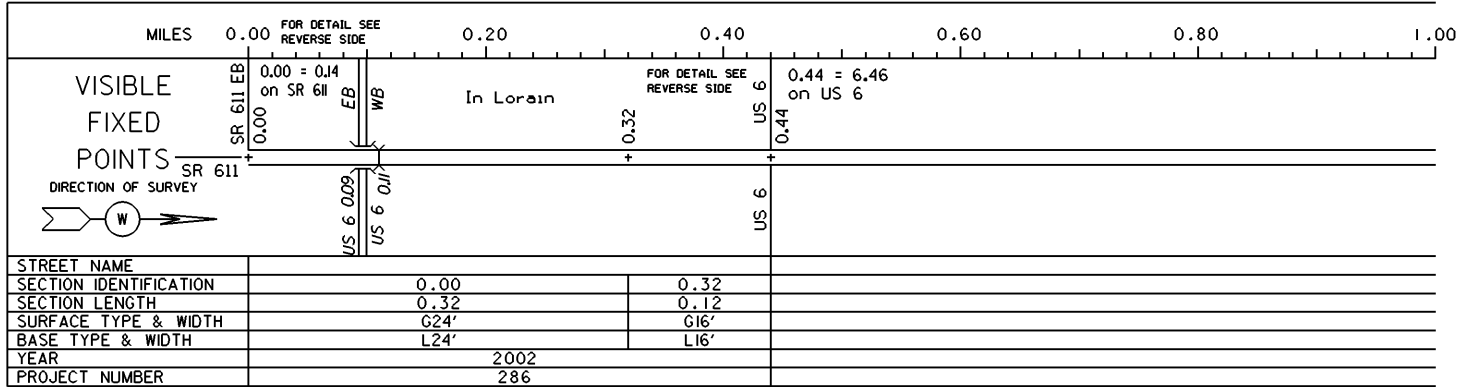

PERPETUATION

VISIBLE

FIXED _____

POINTS


STREET NAME
SECTION IDENTIFICATION
SECTION LENGTH
SURFACE TYPE & WIDTH
BASE TYPE & WIDTH
YEAR
PROJECT NUMBER

VISIBLE

FIXED _____

POINTS

STREET NAME
SECTION IDENTIFICATION
SECTION LENGTH
SURFACE TYPE & WIDTH
BASE TYPE & WIDTH
YEAR
PROJECT NUMBER

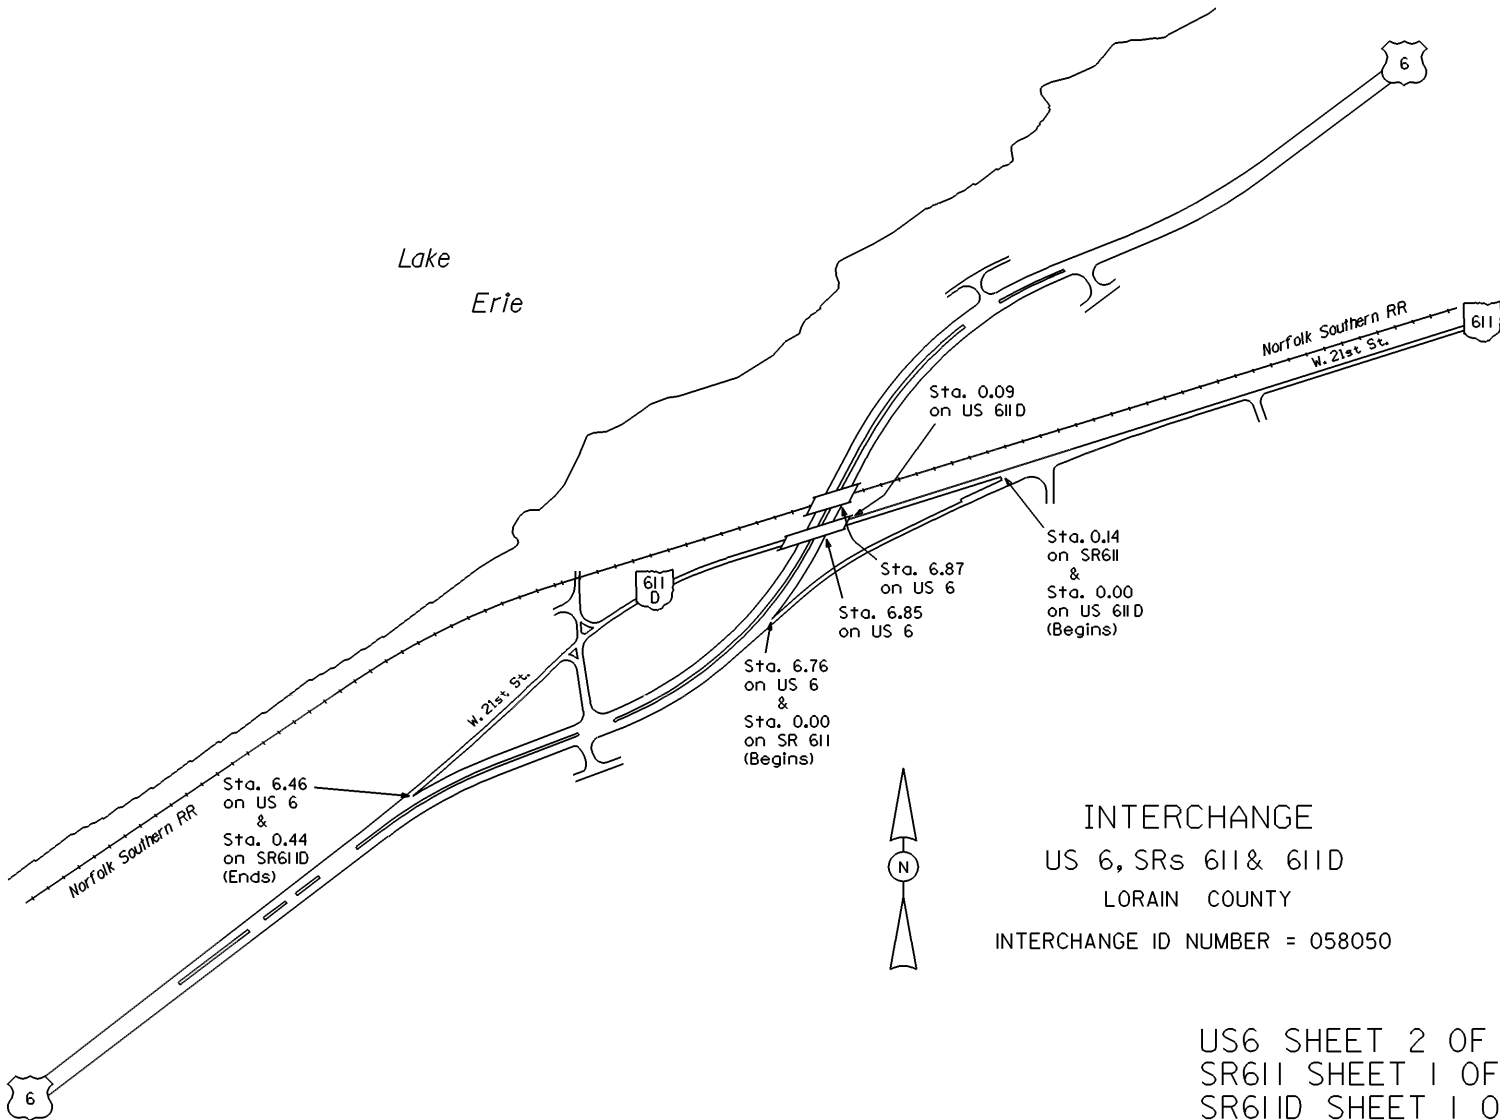

INTERCHANGE
 US 6, SRs 611 & 611D
 LORAIN COUNTY
 INTERCHANGE ID NUMBER = 058050

US6 SHEET 2 OF 5
 SR611 SHEET 1 OF 3
 SR611D SHEET 1 OF 1