
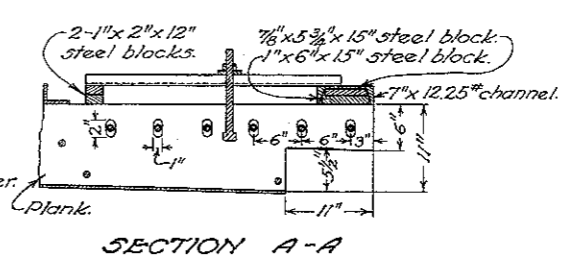
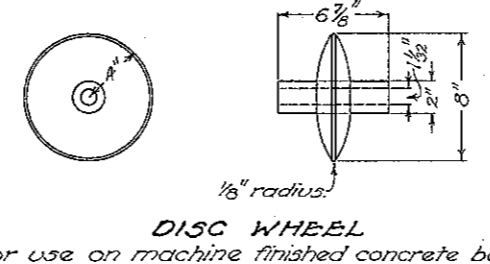
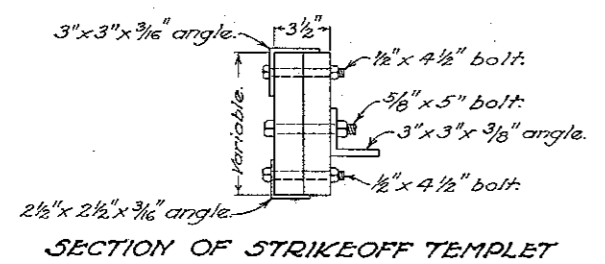


SAND CUSHION STRIKEOFF TEMPLATE FOR BRICK PAVEMENT

NOTES

STRIKEOFF TEMPLATE:
 Template composed of 2 pieces $1\frac{3}{4}$ " x 12" x 20'-0" long leaf yellow pine or clear oak, bolted and painted or creosoted.

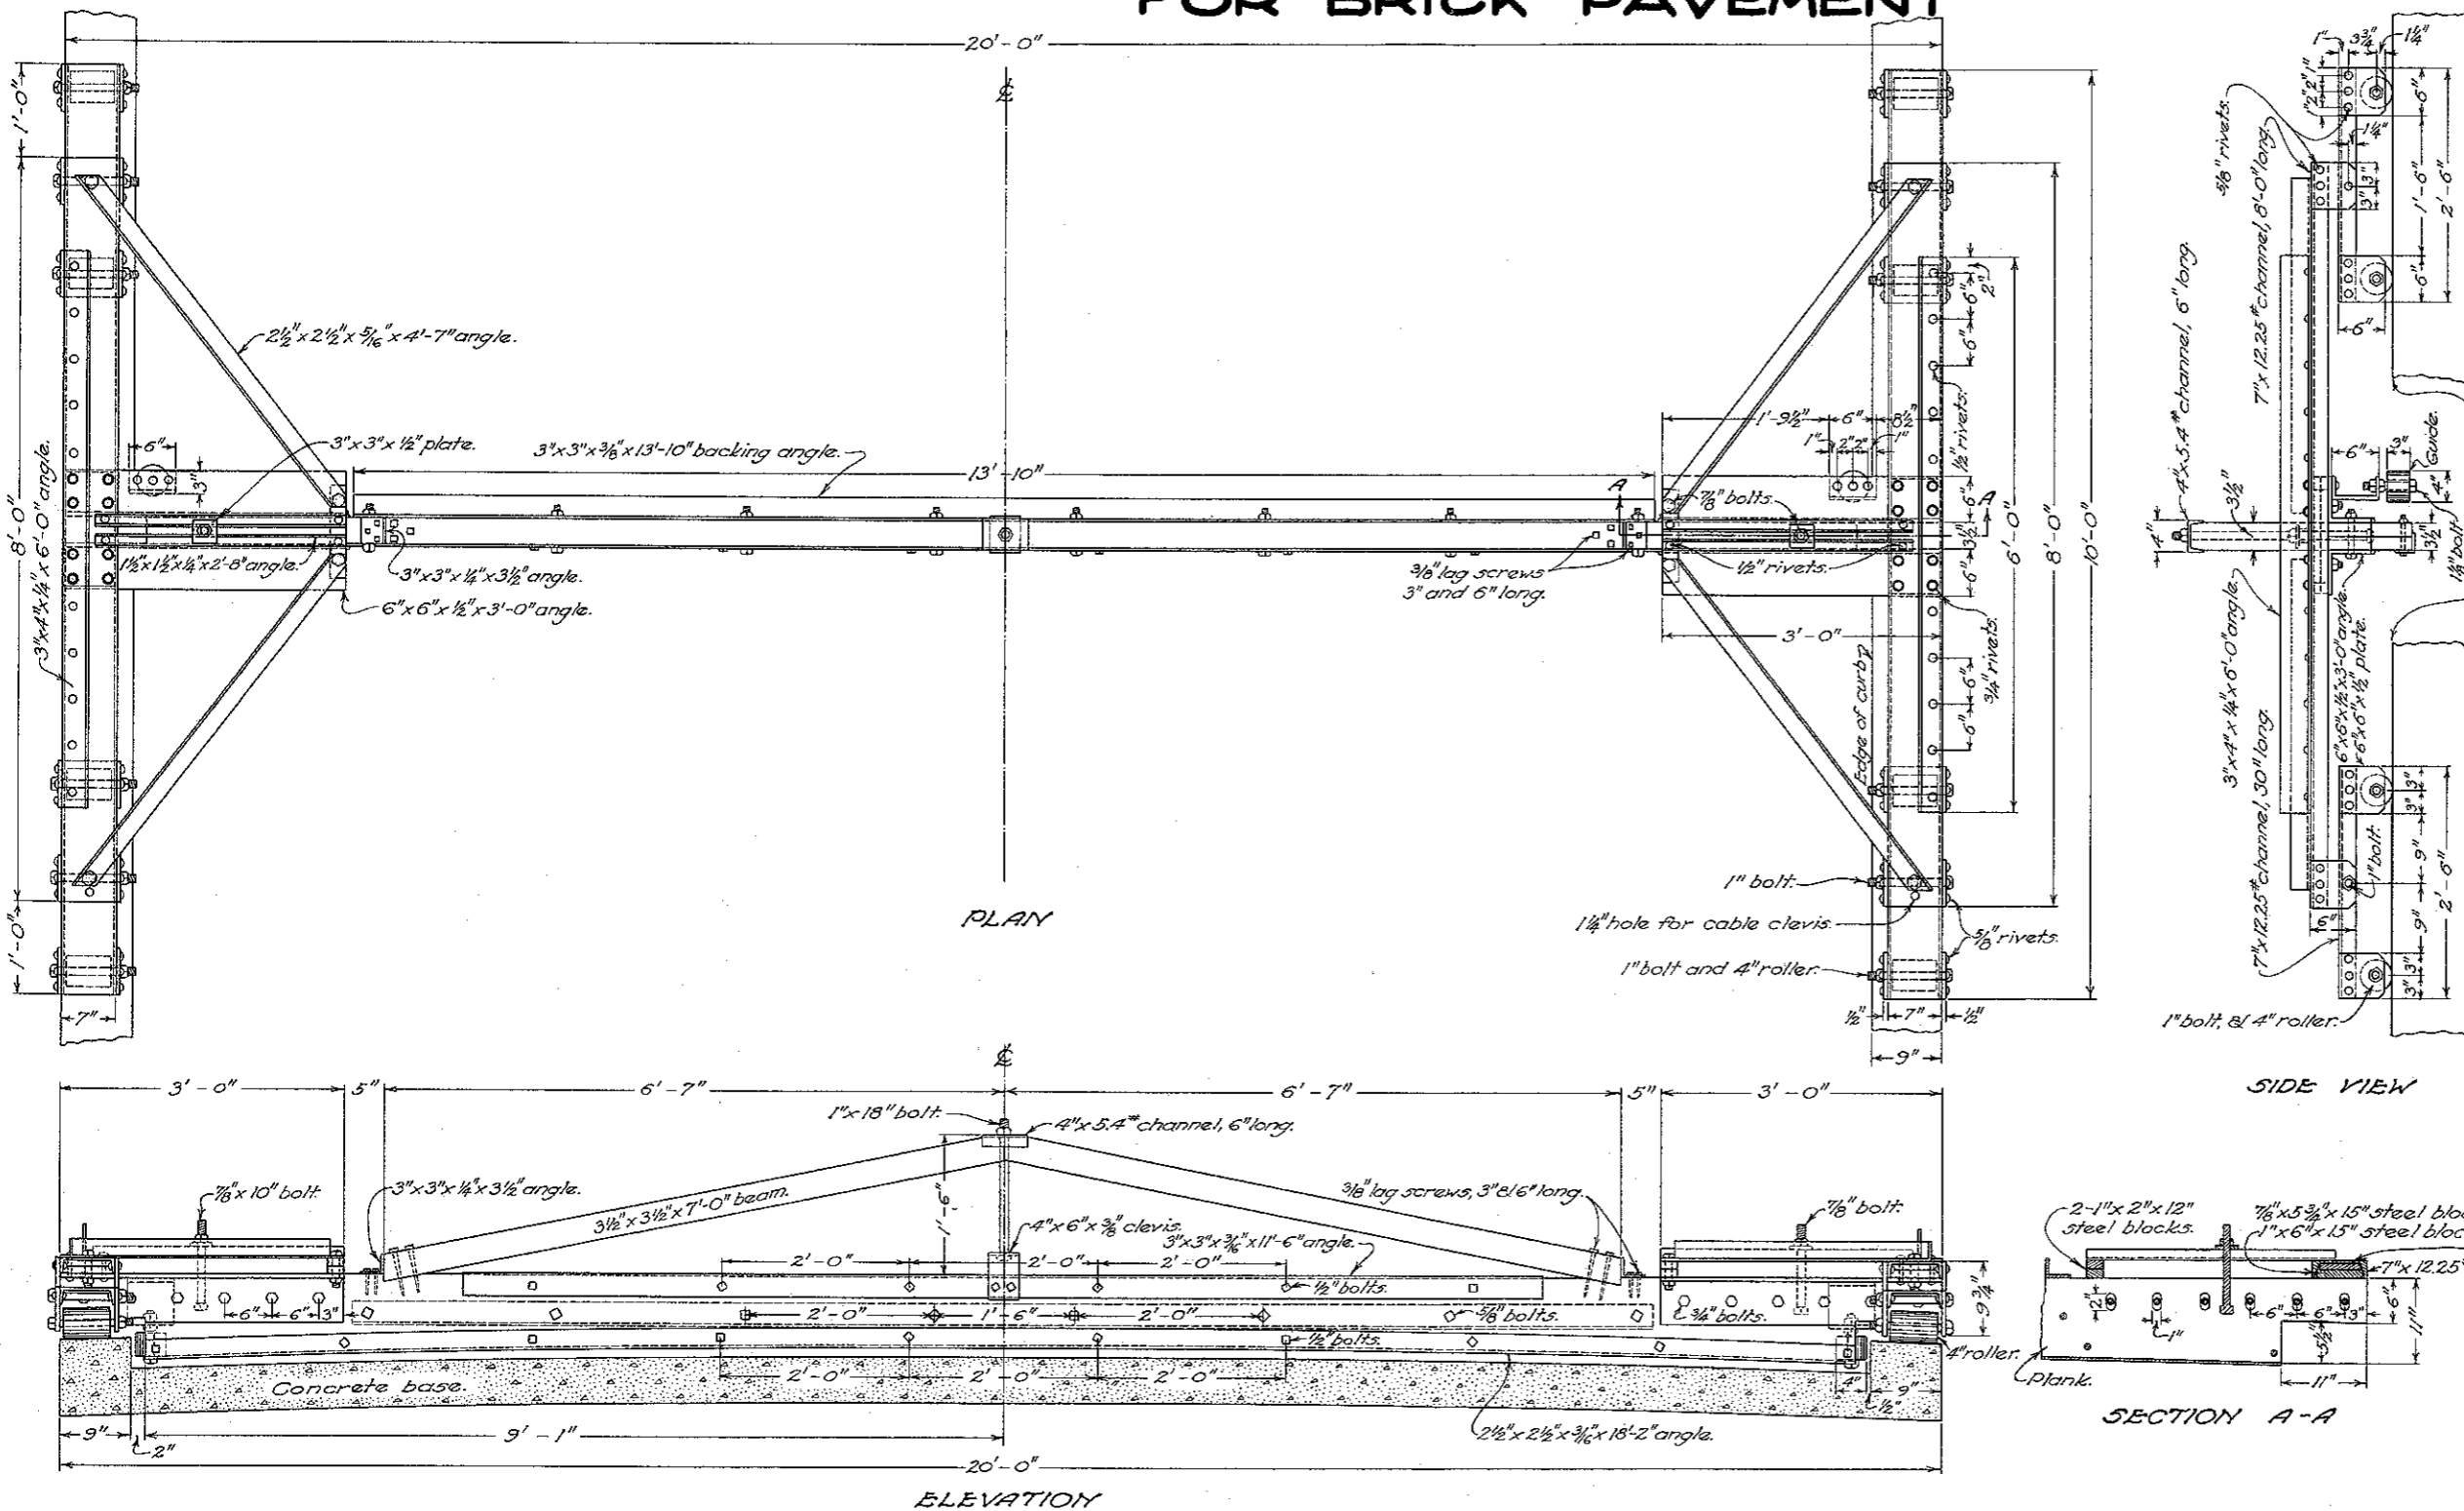

BUREAU OF LOCATION & DESIGN OHIO DEPARTMENT OF HIGHWAYS SAND CUSHION STRIKEOFF TEMPLATE STANDARD CONSTRUCTION DRAWING APPROVED <i>K.L.R.</i> CHIEF ENGINEER.	T-90 E. No. 1	AUG. 1933
--	---	-----------