


SPRING POST CONNECTION

ANCHOR POST CONNECTION

Round posts to be treated as per specifications Item I-7.
 If square posts are used they shall be full 6"x 8" and of white
 or chestnut and shall be painted as per specifications Item I-7.
 In order to secure proper alignment and grade bolt holes shall
 be bored and tops of posts trimmed after posts are set.

BUREAU OF CONSTRUCTION OHIO DEPARTMENT OF HIGHWAYS		REVISED
<h1>TYPE K GUARD RAIL</h1>		
STANDARD CONSTRUCTION DRAWING		<h2>126</h2>
AUG. 17, 1931		
APPROVED <u>E.H.</u> CHIEF ENGR. CONST.		

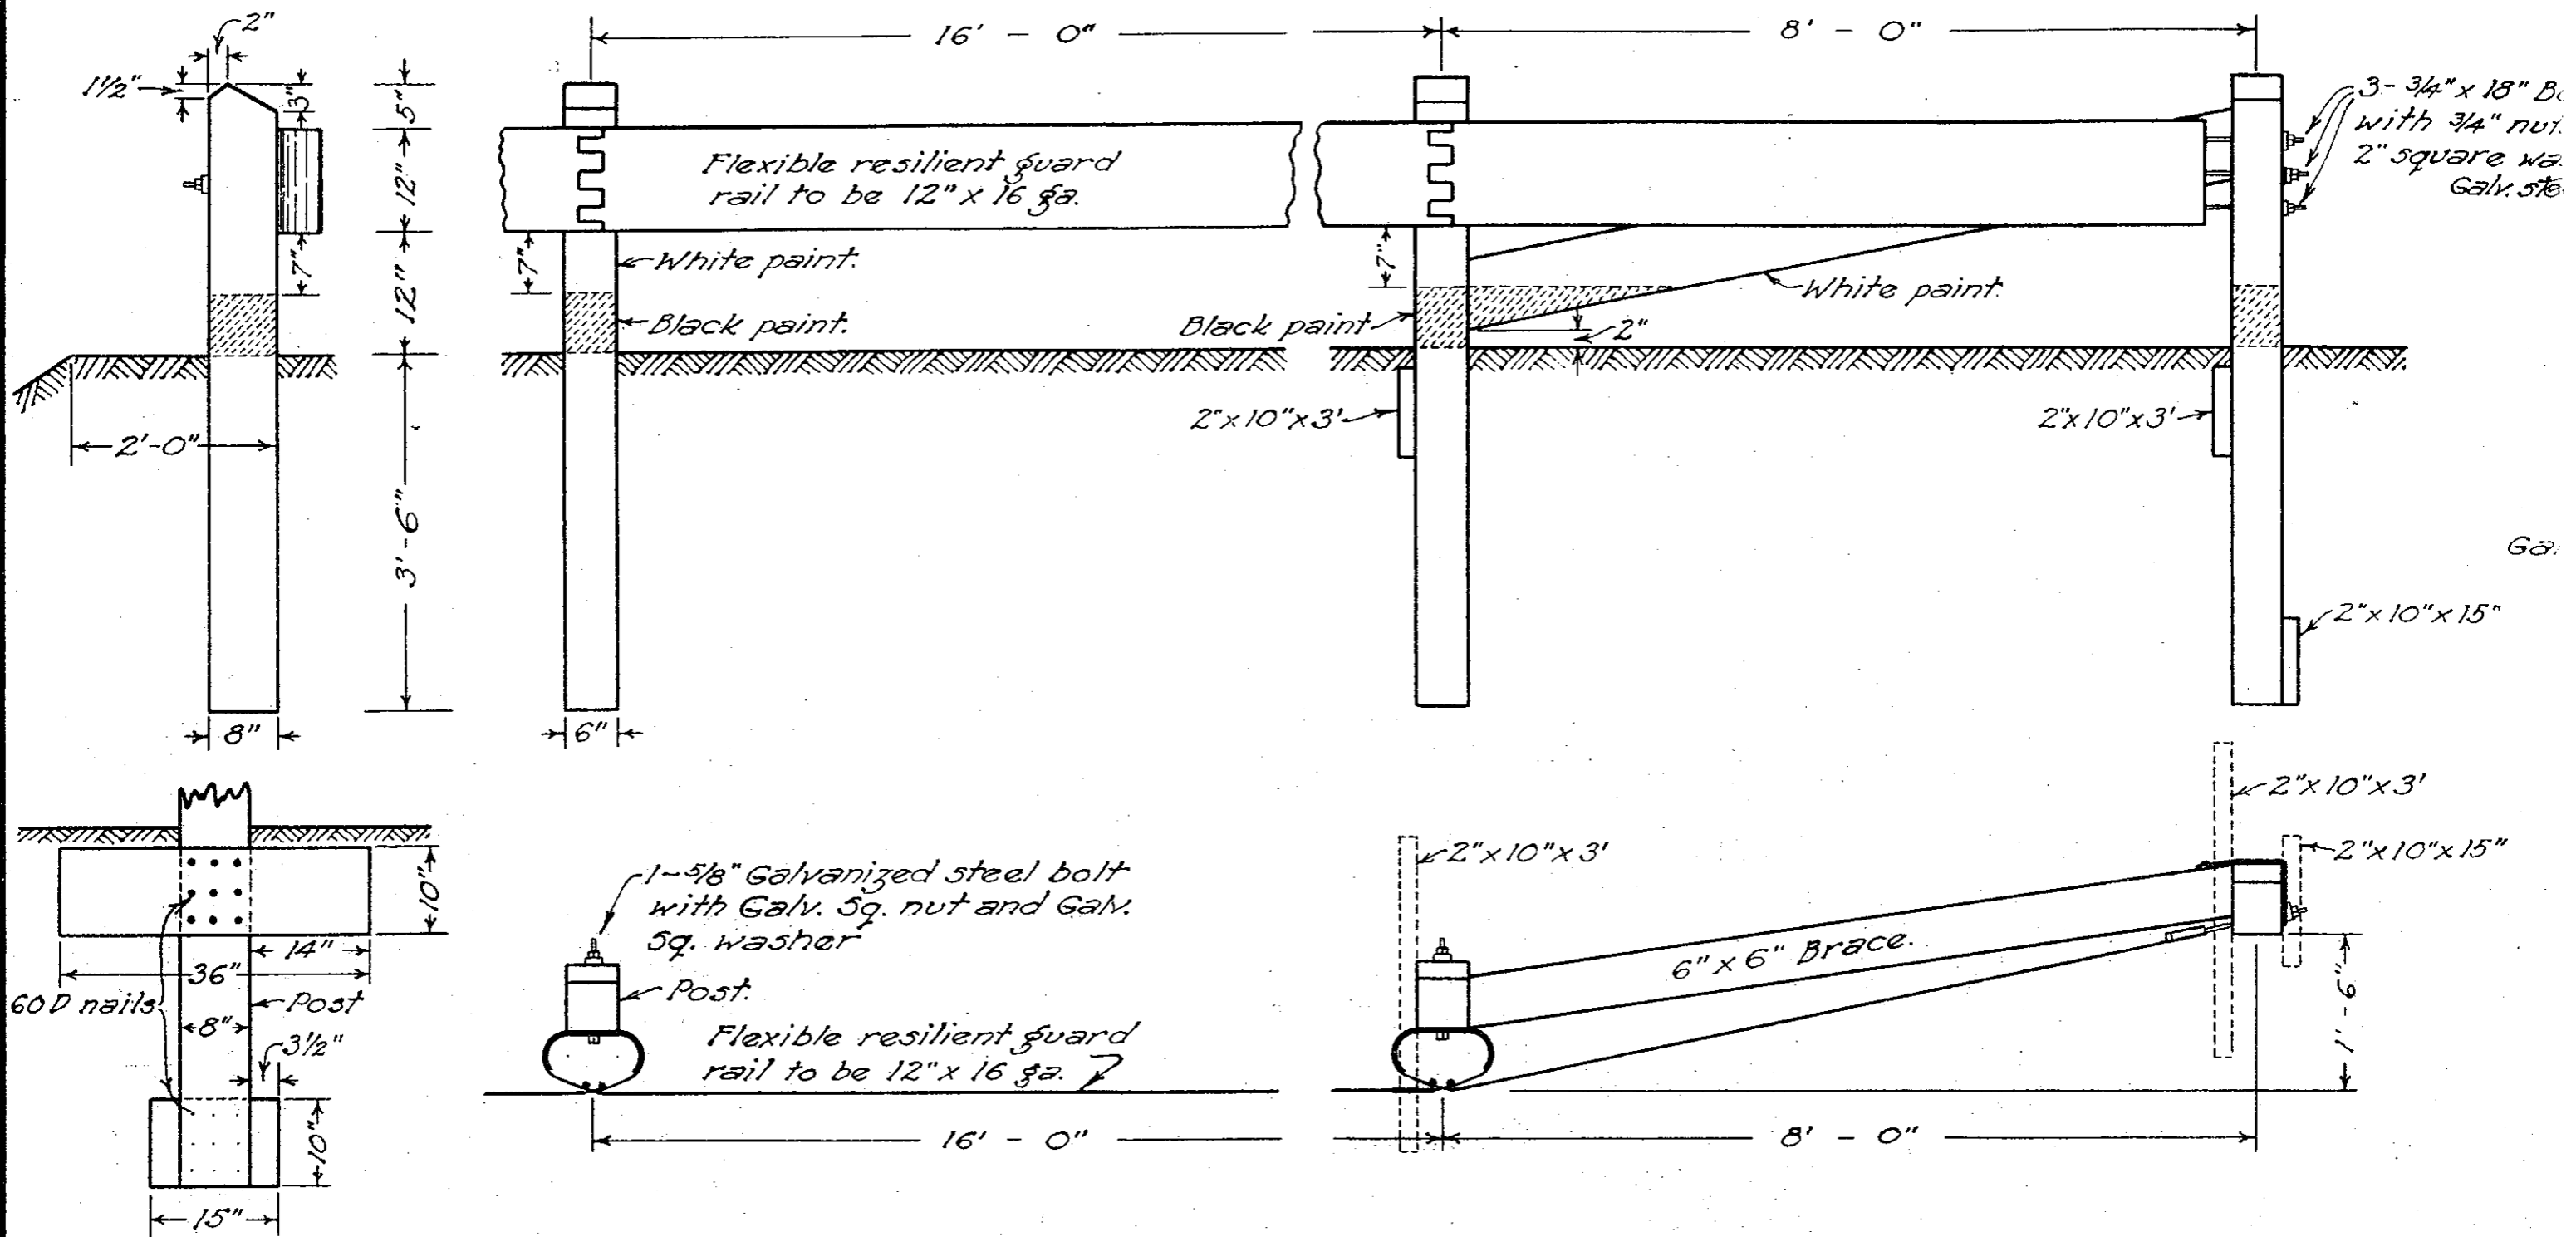

DETAIL SHOWING ATTACHMENT OF ANCHOR TO POST

All exposed surfaces, not galvanized, to have 3 coats of white lead and linseed oil paint. All surfaces in contact, not galvanized, shall receive one coat of the above paint before construction.

All iron and steel to be galvanized in conformity to specifications.

All bolts that pass thru posts shall be dipped in paint on using.

oak
be b